


F.A.S. RTE.	SECTION	COUNTY	TOTAL SHEETS	SHEET NO.
748	06-00053-00-RS	JERSEY	110	76
STA. 242+50		TO STA. 243+27.22		
CONTRACT #97375		PROJECT NO. RS-0748(109)		

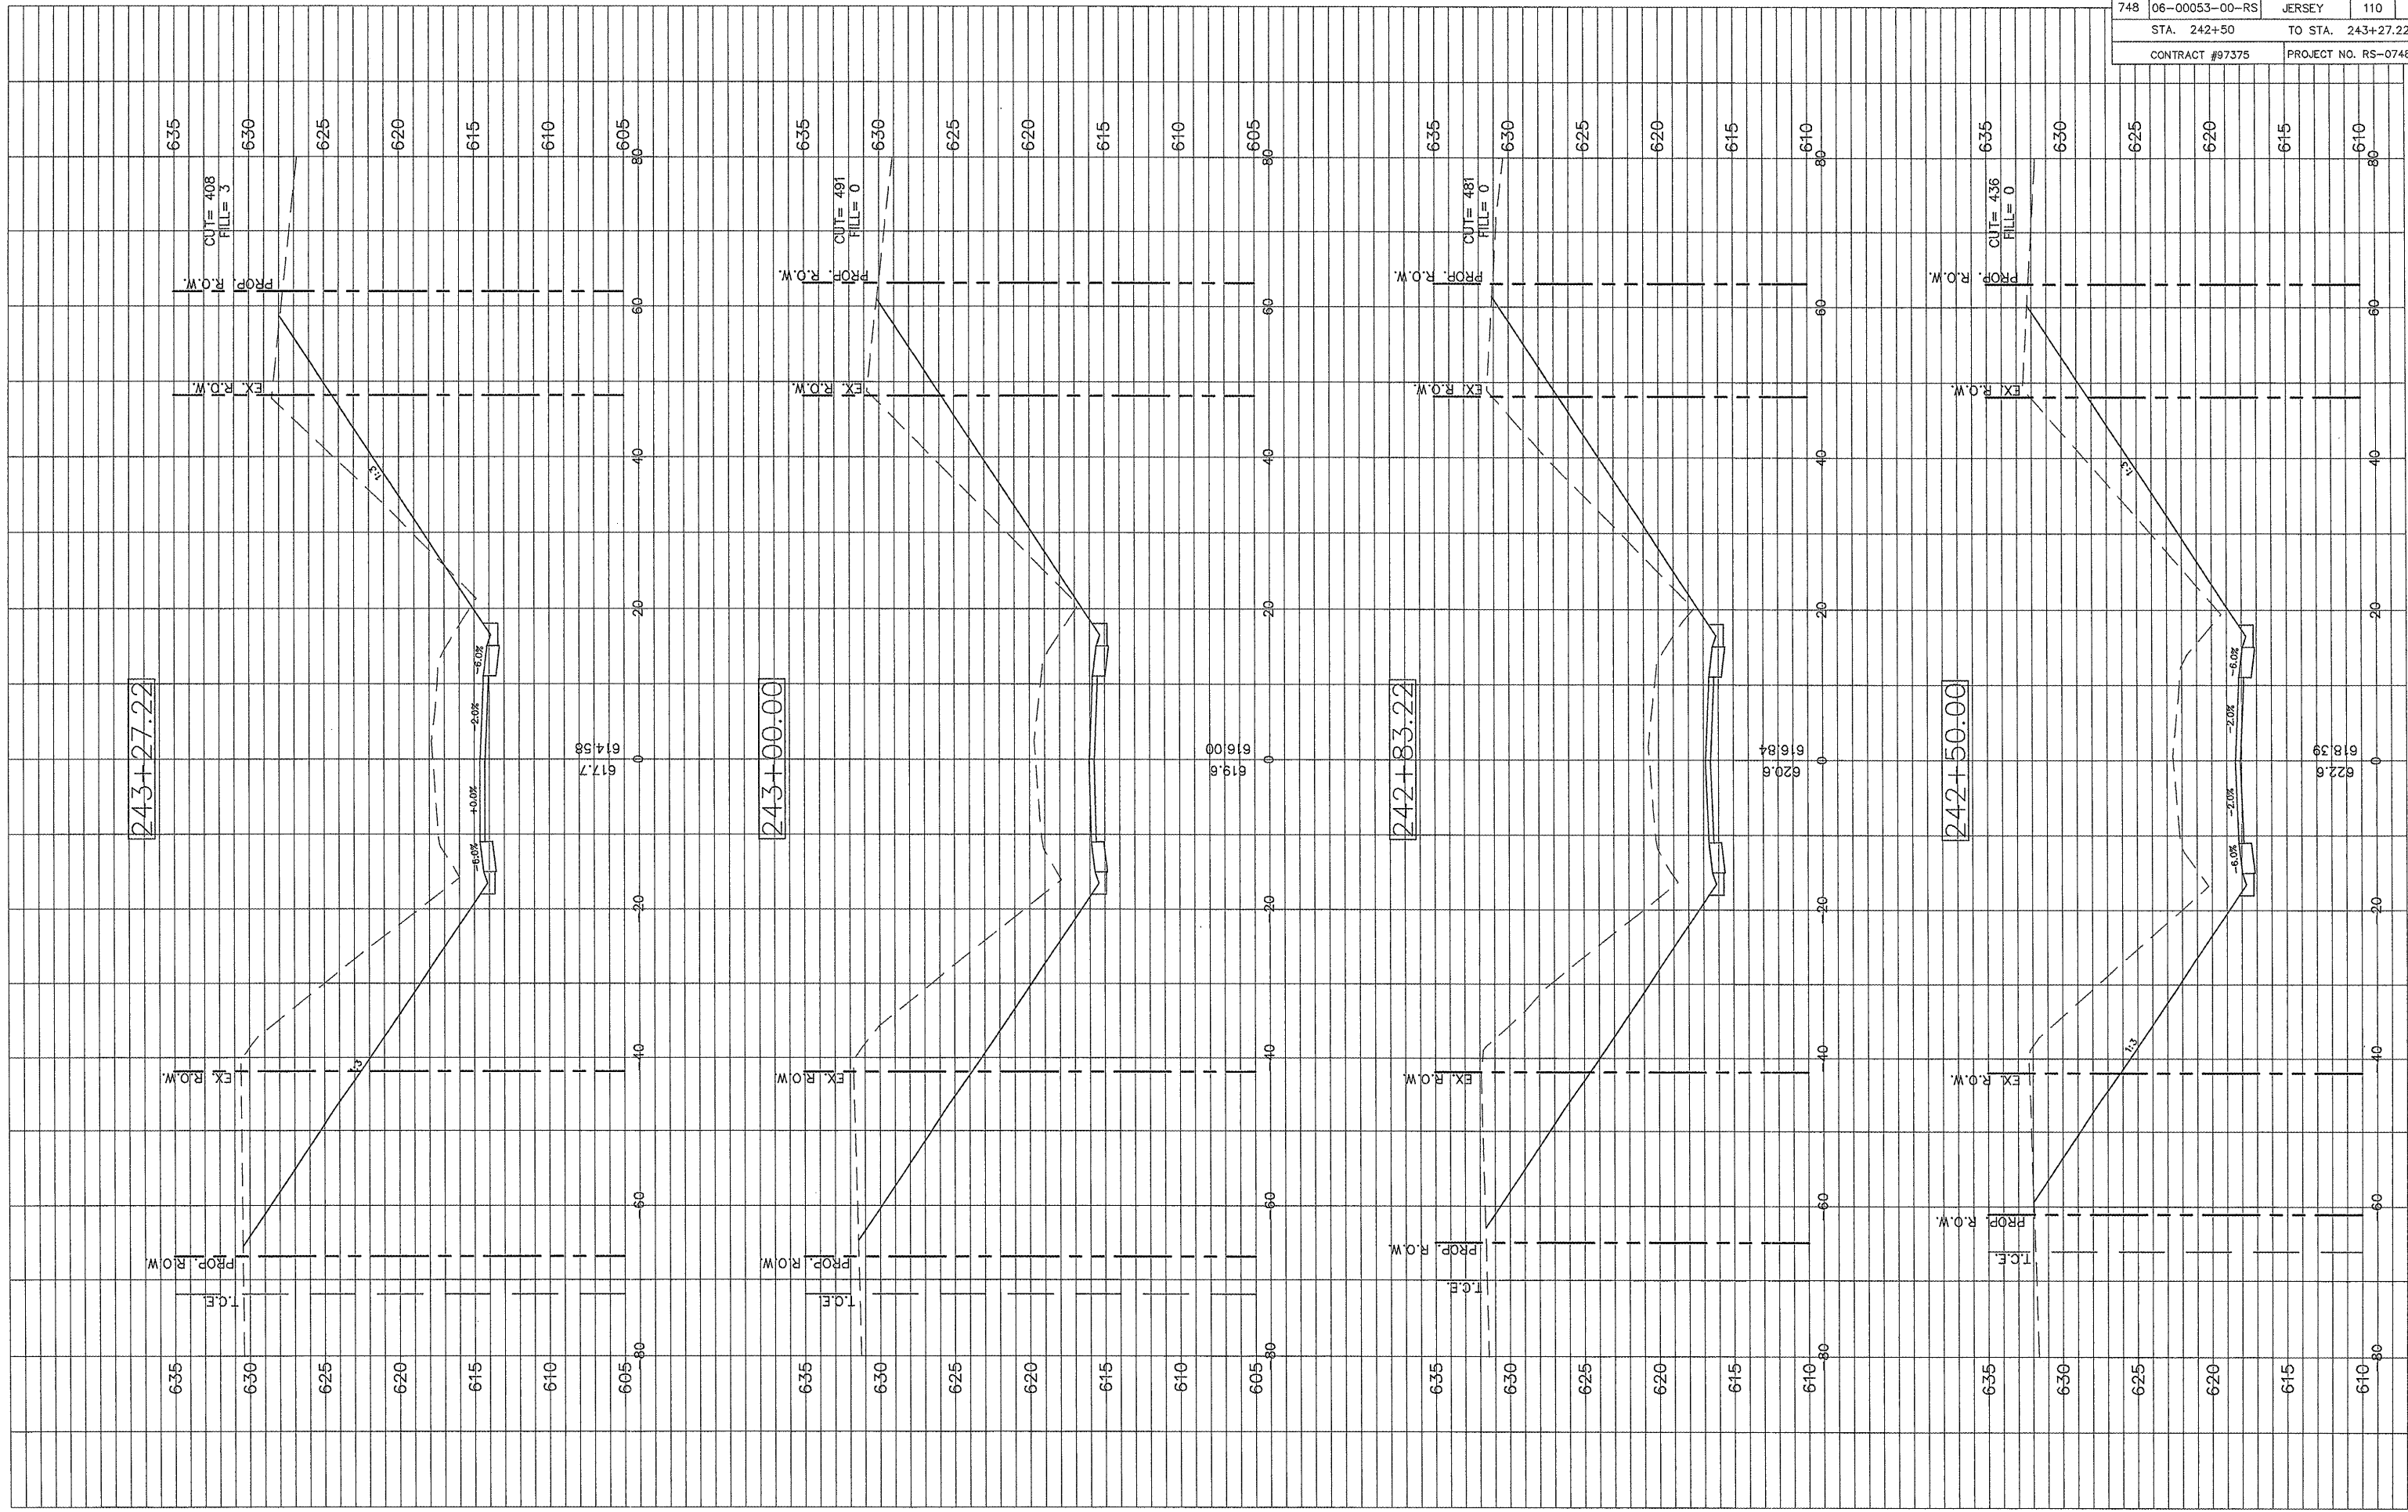

243+27.22

243+00.00

242+83.22

242+50.00

