


F.A.S. RTE.	SECTION	COUNTY	TOTAL SHEETS	SHEET NO.
748	06-00053-00-RS	JERSEY	110	83
STA. 250+50		TO STA. 251+50		
CONTRACT #97375		PROJECT NO. RS-0748(109)		

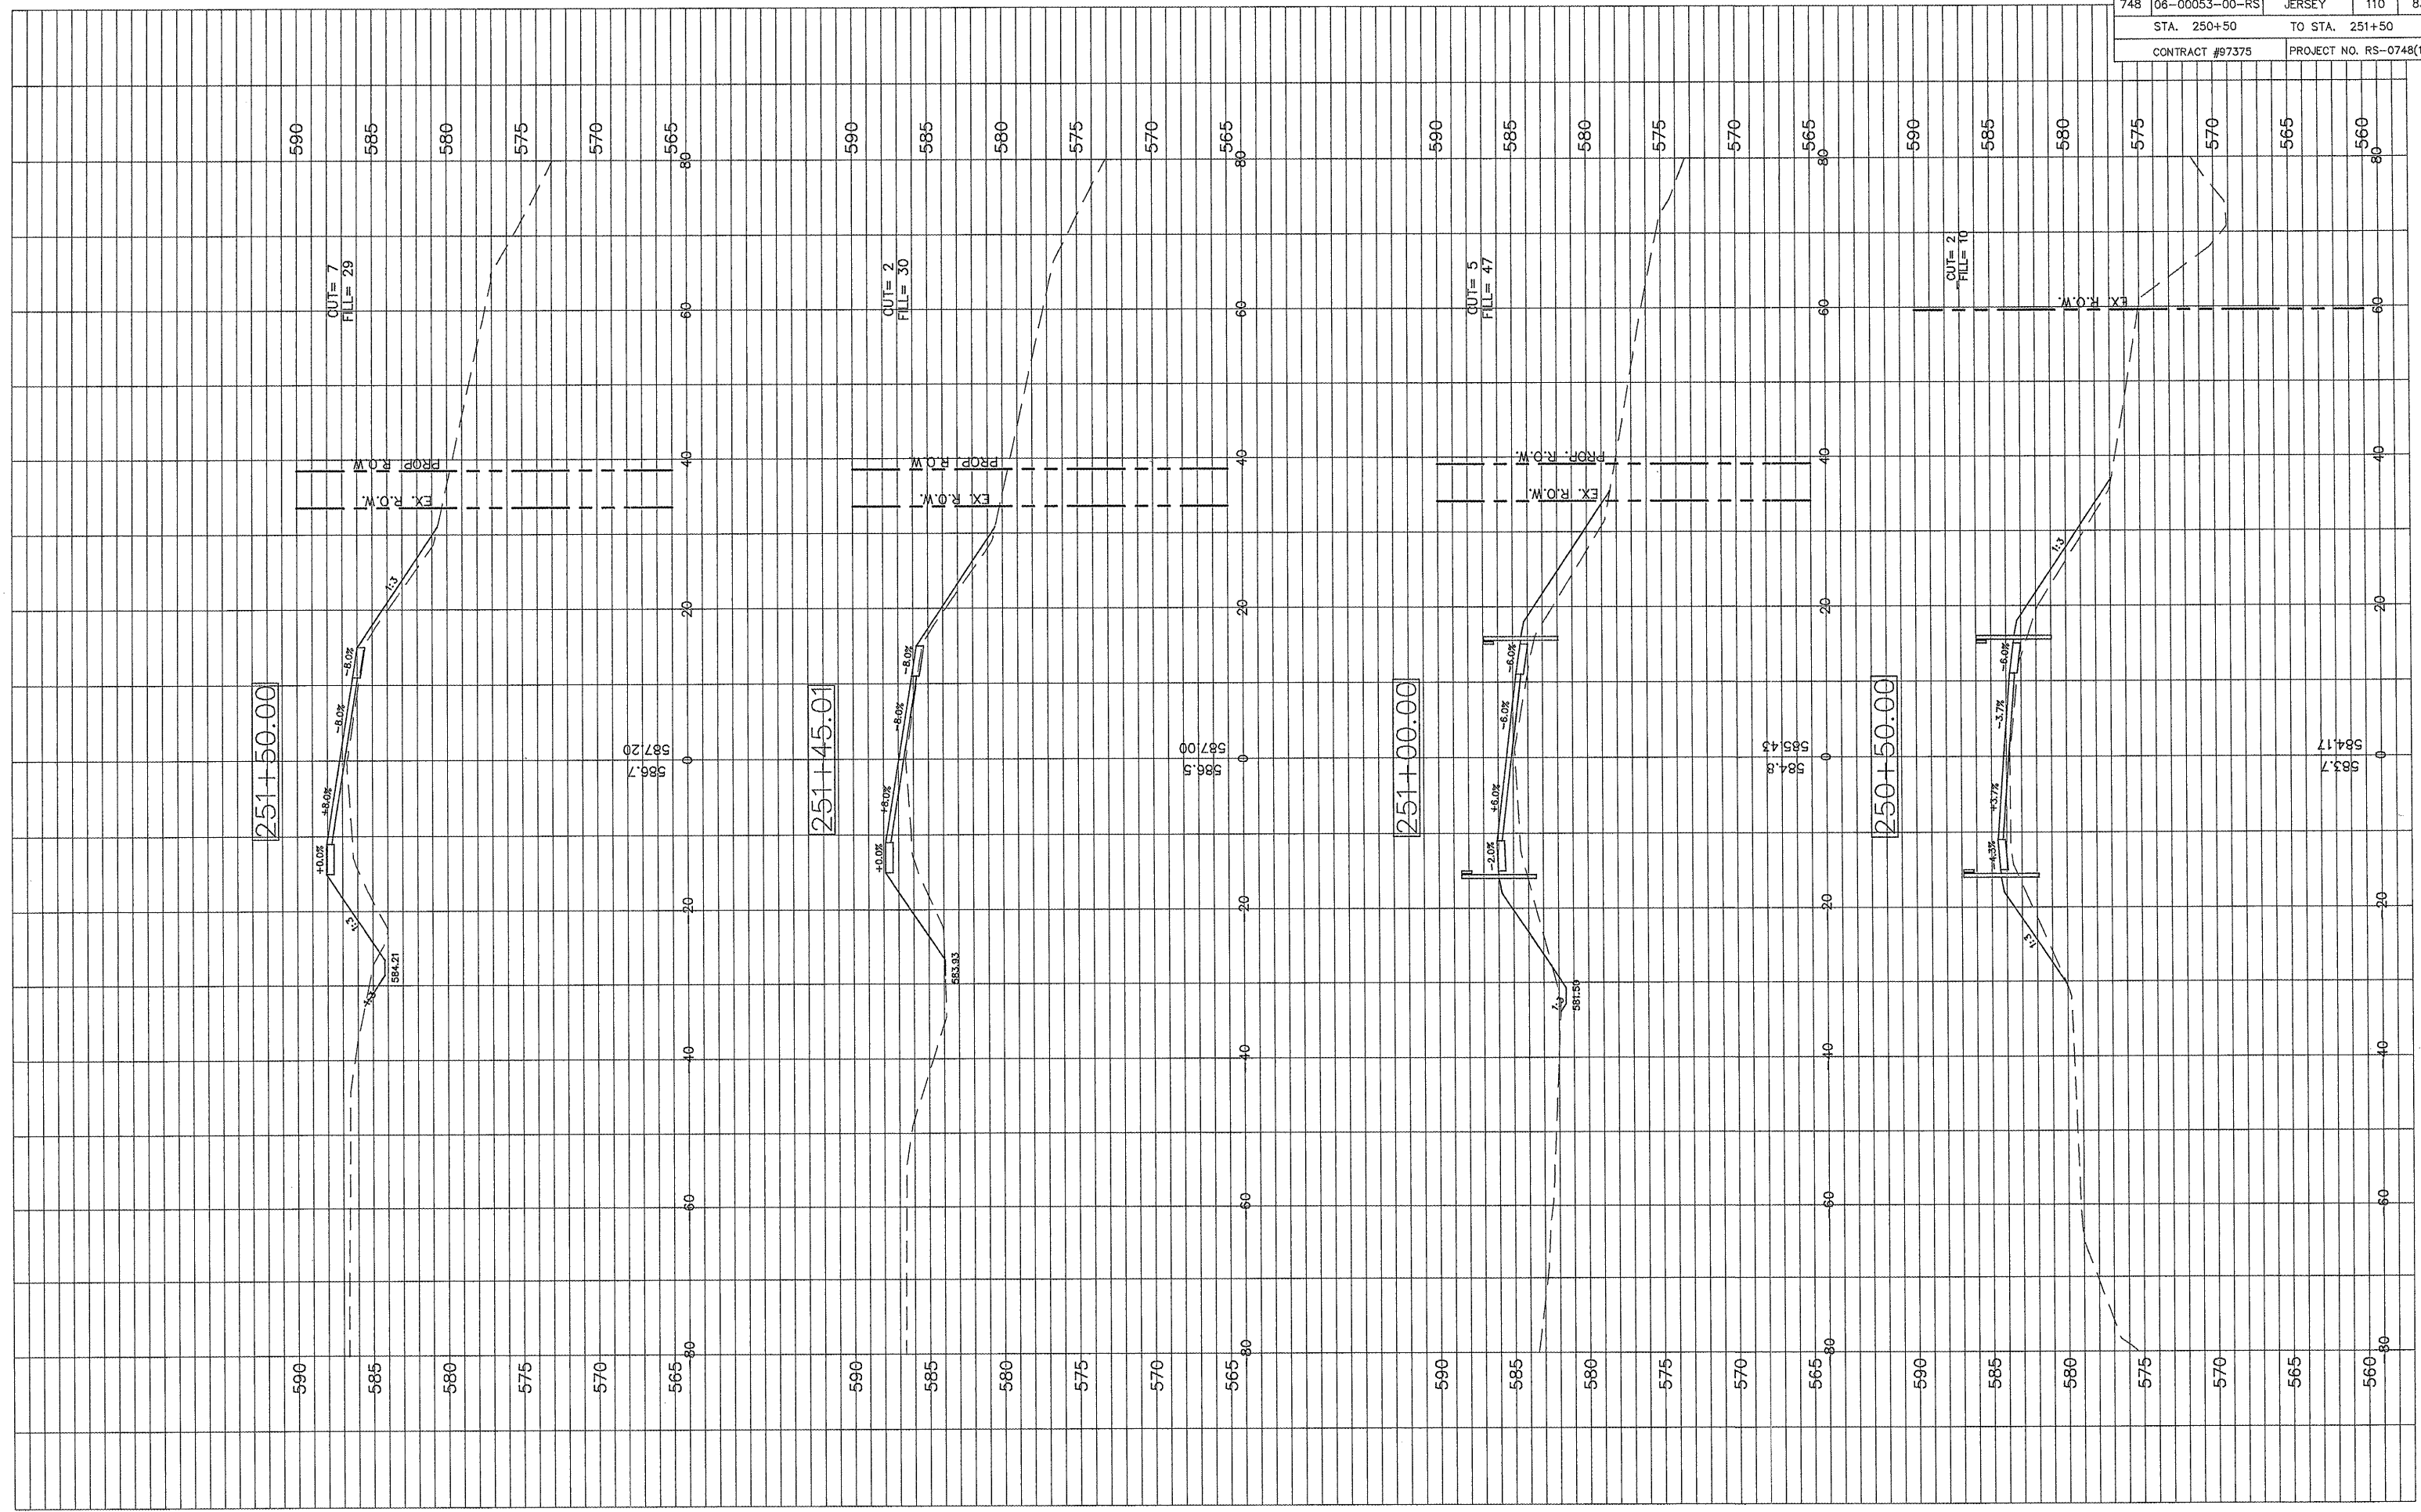

251+50.00

251+45.01

251+00.00

250+50.00

590 585 580 575 570 565 560

590 585 580 575 570 565 560

PROP R.O.W. EX R.O.W.

CUT= 7 FILL= 29 CUT= 2 FILL= 30 CUT= 5 FILL= 47 CUT= 2 FILL= 10

+0.0% +8.0% -8.0% -8.0% +0.0% +8.0% -8.0% -8.0% +2.0% +8.0% -6.0% -6.0% +0.0% +3.7% -6.0% -6.0%

587.20

587.00

584.8

584.17

584.21

583.33

581.59

590 585 580 575 570 565 560

590 585 580 575 570 565 560

PROP R.O.W. EX R.O.W.

CUT= 7 FILL= 29 CUT= 2 FILL= 30 CUT= 5 FILL= 47 CUT= 2 FILL= 10

+0.0% +8.0% -8.0% -8.0% +0.0% +8.0% -8.0% -8.0% +2.0% +8.0% -6.0% -6.0% +0.0% +3.7% -6.0% -6.0%

587.20

587.00

584.8

584.17

584.21

583.33

581.59