


F.A.S. RTE.	SECTION	COUNTY	TOTAL SHEETS	SHEET NO.
748	06-00053-00-RS	JERSEY	110	95
STA. 265+50		TO STA. 267+00		
CONTRACT #97375		PROJECT NO. RS-0748(109)		

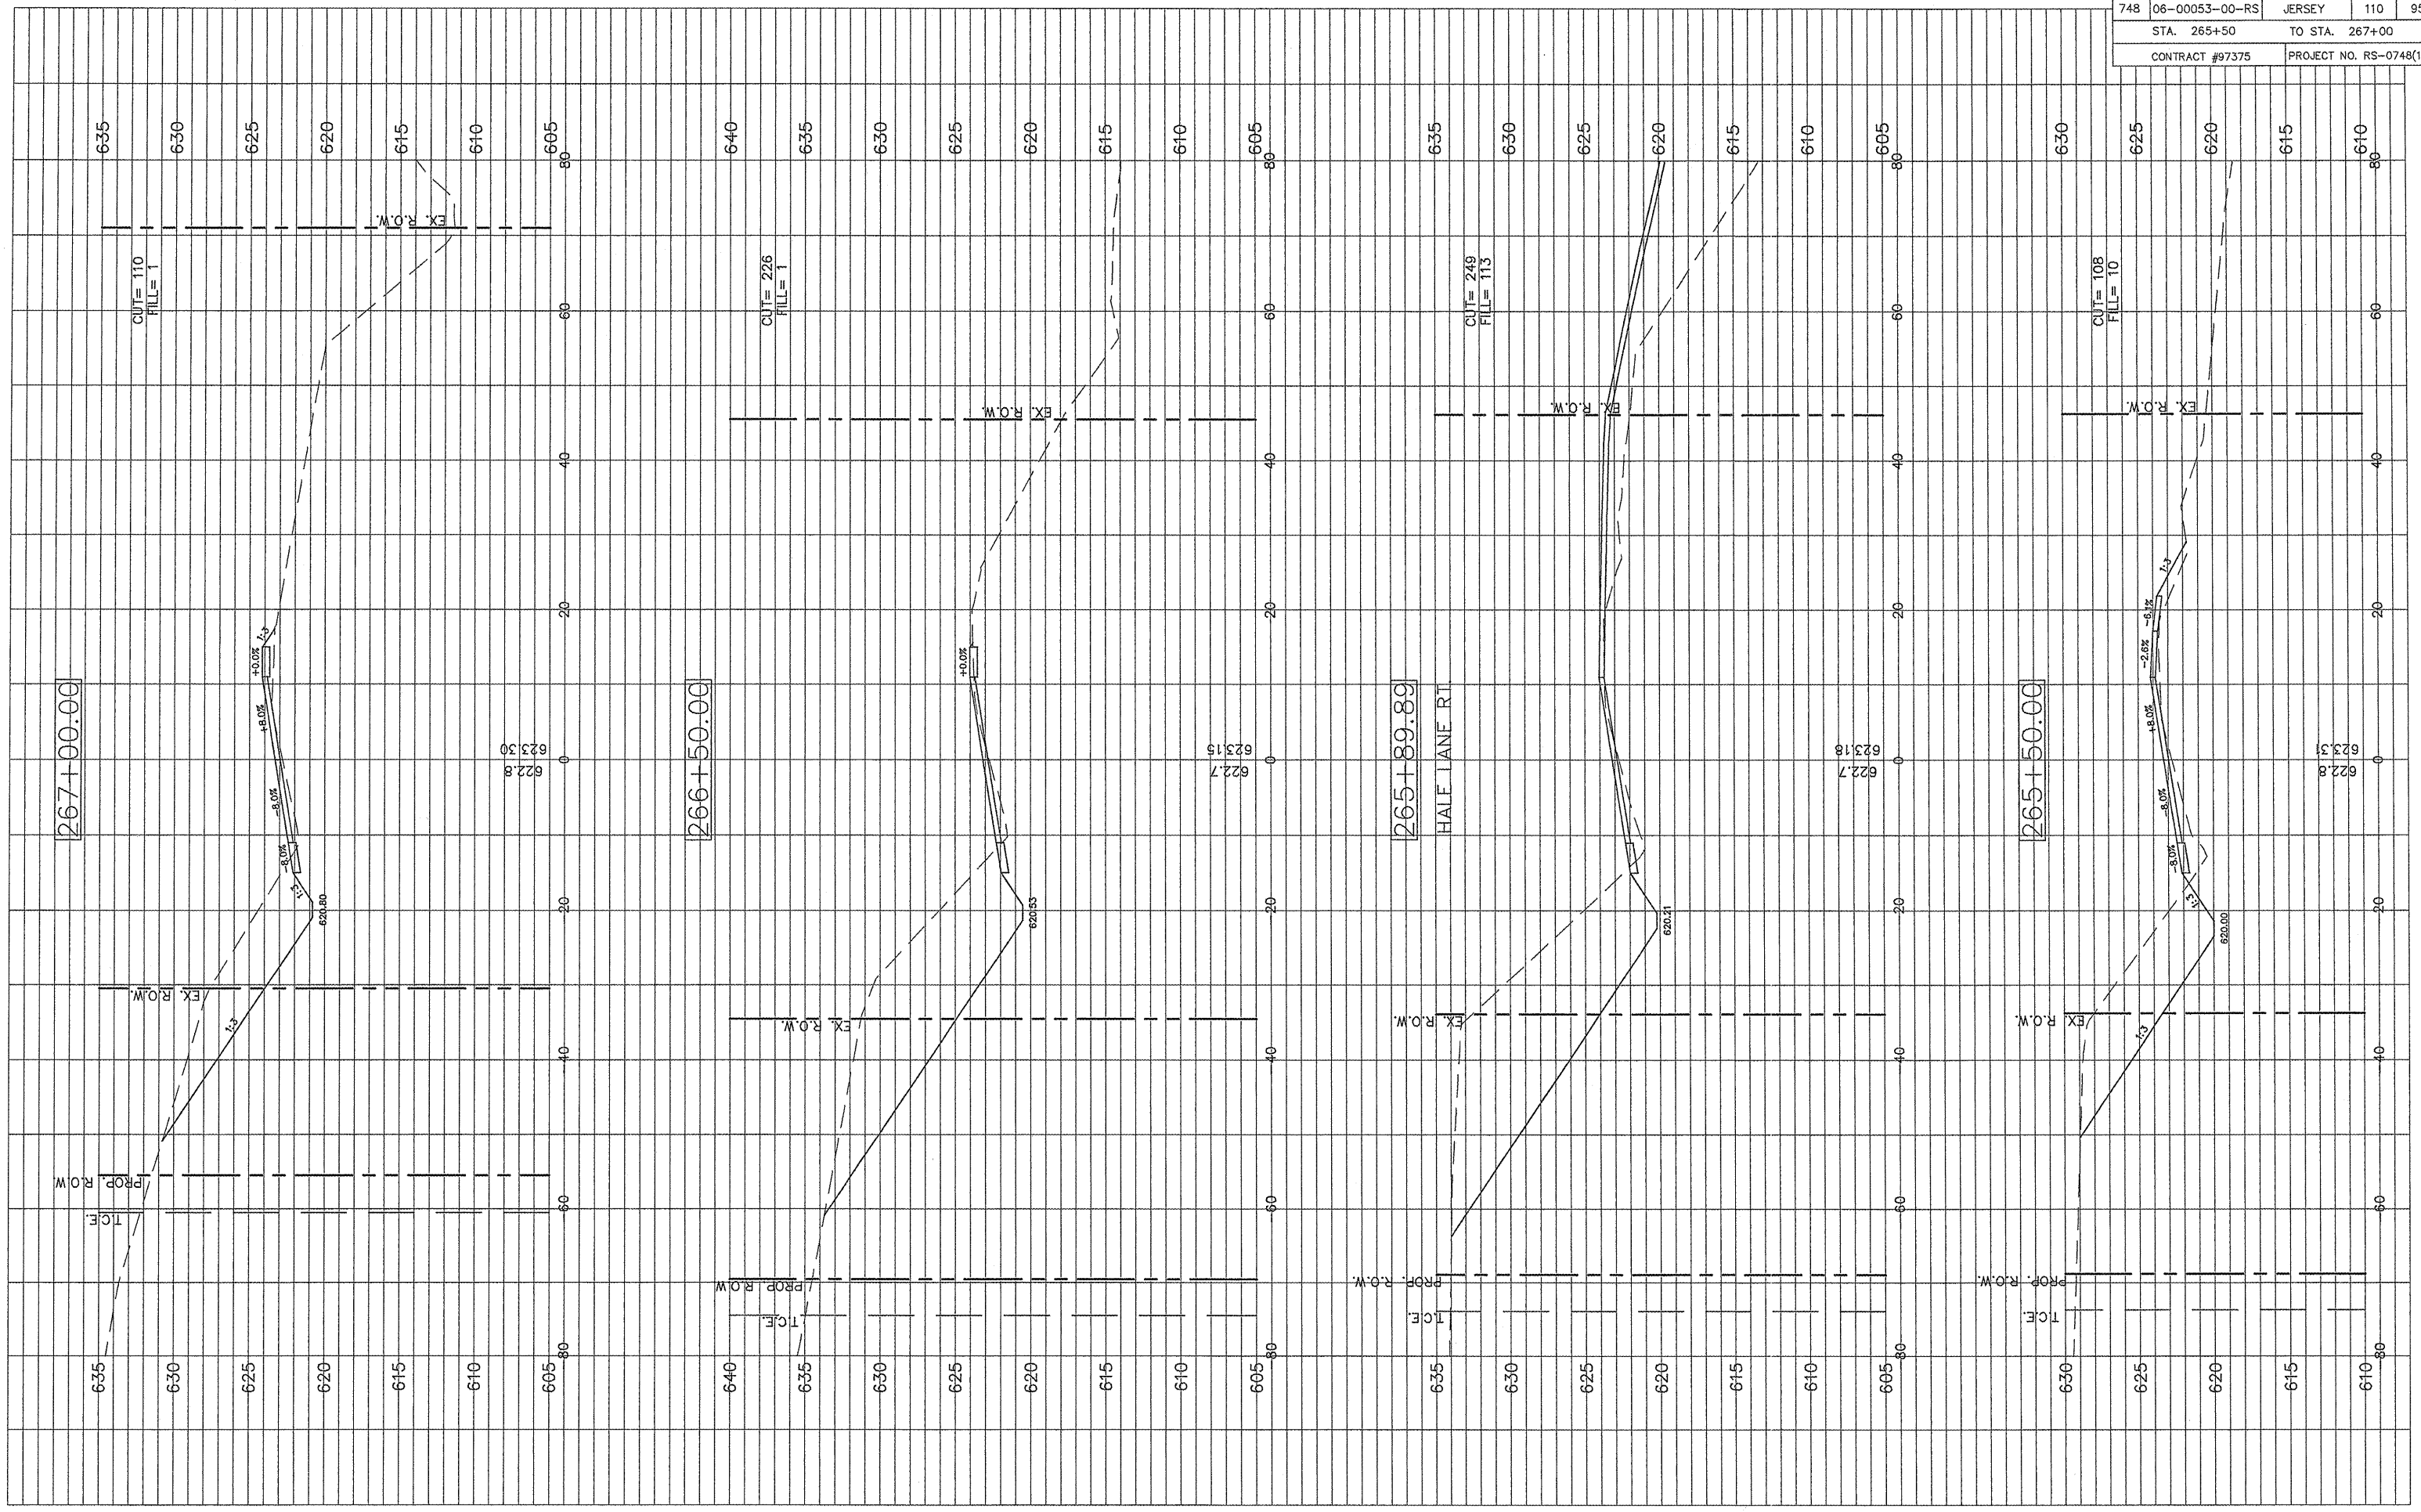

HALF LANE RT