


F.A.S. RTE.	SECTION	COUNTY	TOTAL SHEETS	SHEET NO.
748	06-00053-00-RS	JERSEY	110	99
STA. 270+93		TO STA. 272+00		
CONTRACT #97375		PROJECT NO. RS-0748(109)		

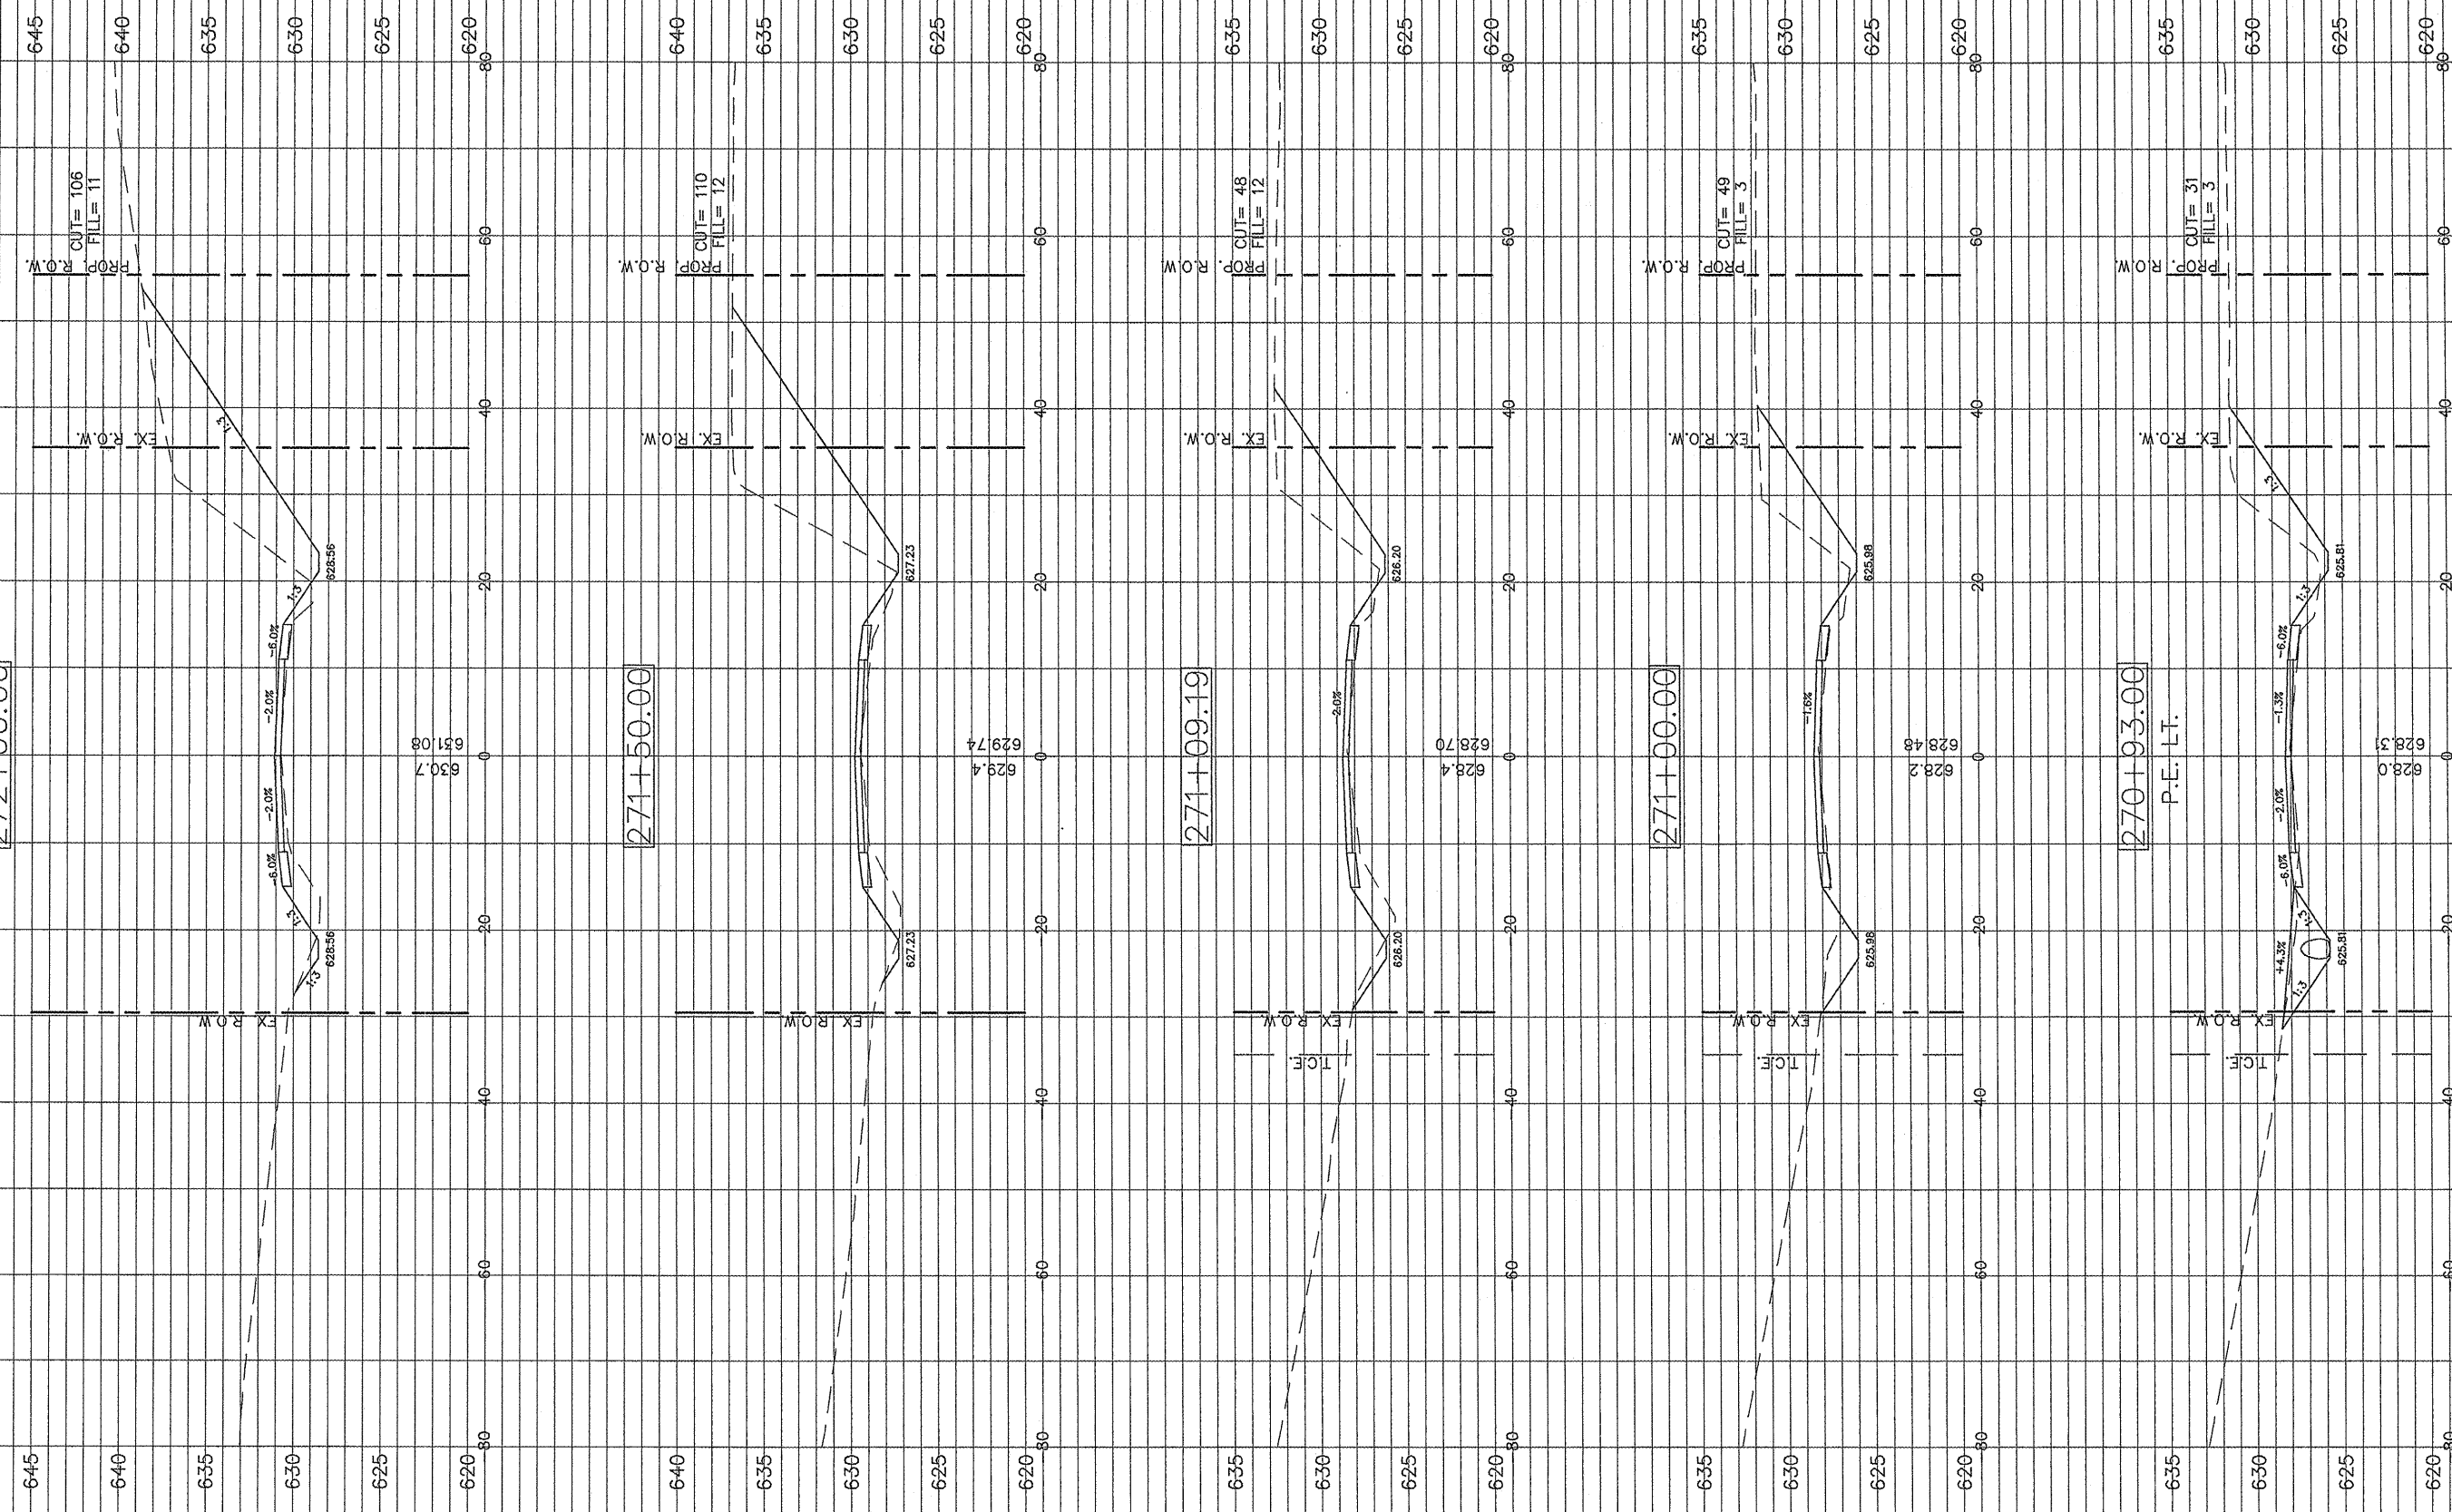

P.E.: LT.