



TYPICAL SECTION #4
THIRD TRAVEL LANE
WITH MEDIAN LEFT TURN LANE
 FAP 331 (IL 13)
 (LOOKING IN DIRECTION OF TRAVEL)

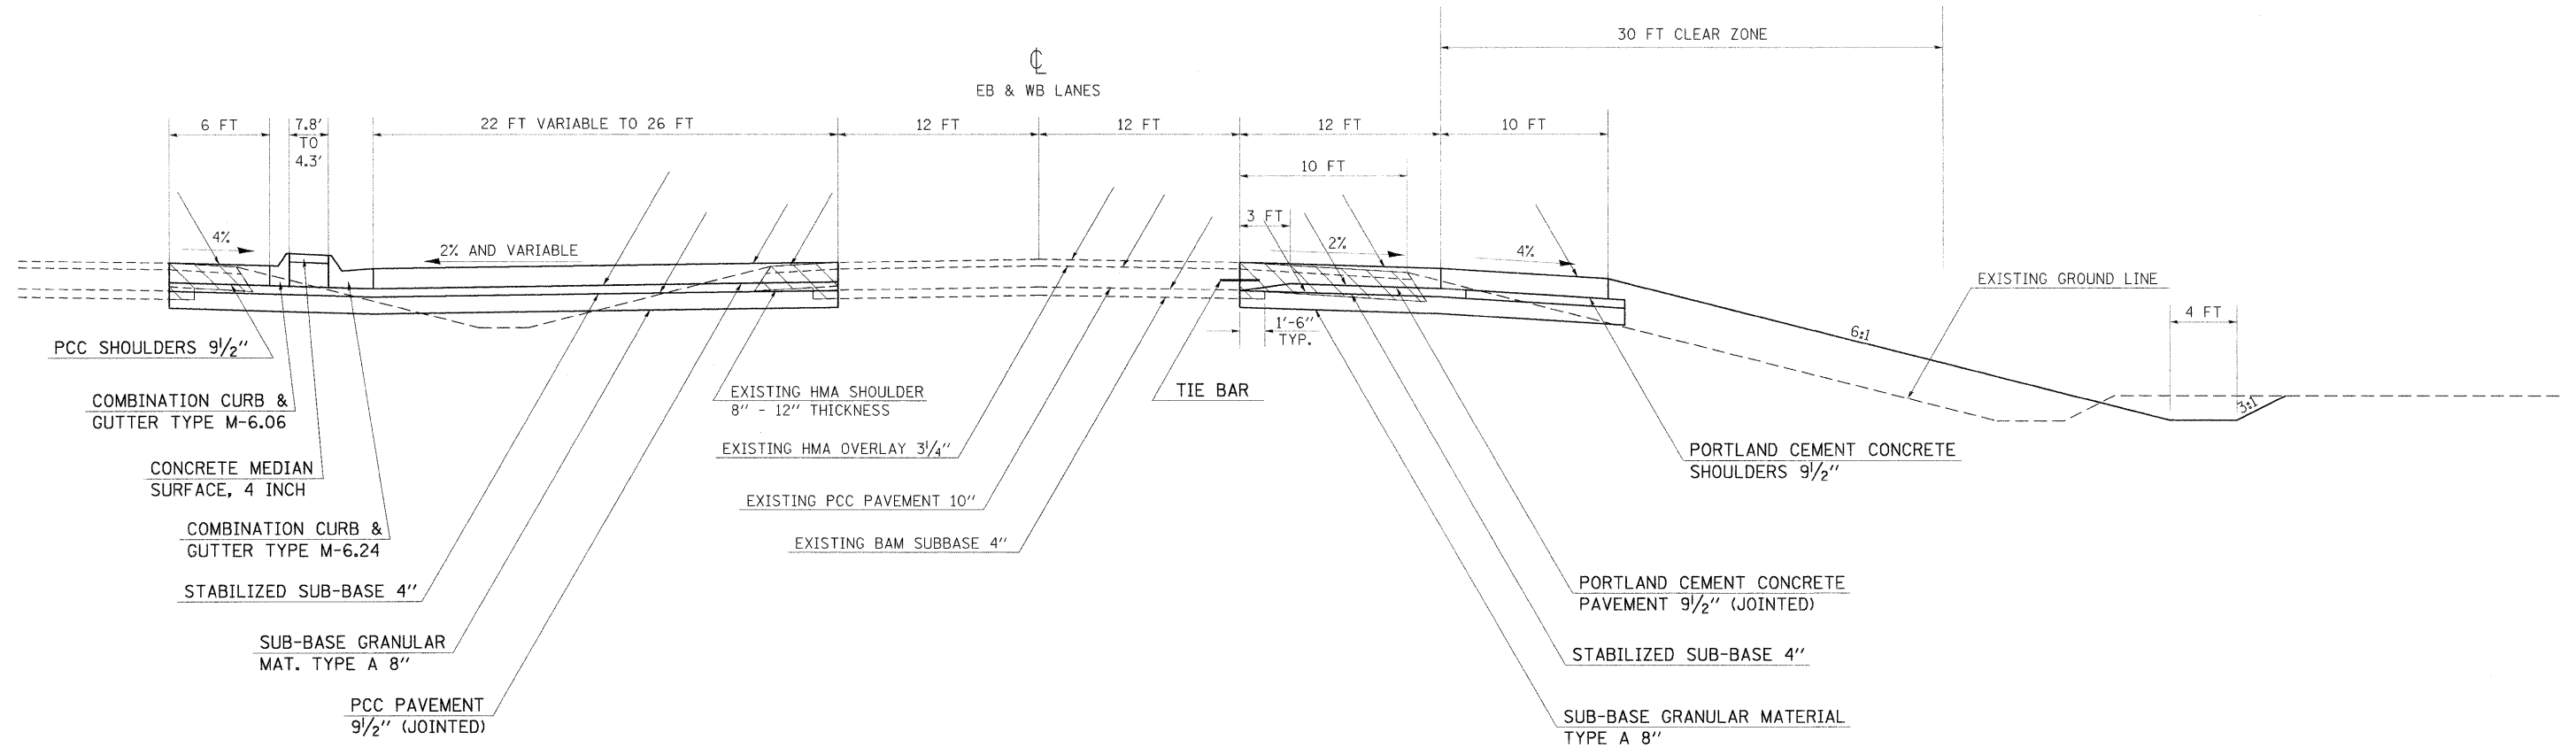

TO BE USED:

EASTBOUND LANES:
 STA 656+65.44 TO STA 657+57.53

WESTBOUND LANES:
 STA 685+27.59 TO STA 686+19.59

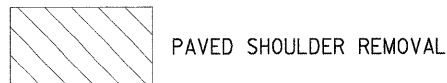

STRUCTURAL DESIGN TRAFFIC:	YEAR	2019
PV = 31,945	SU = 2,140	MU = 1,235
ROAD CLASSIFICATION:	CLASS I	
PERCENT OF STRUCTURAL DESIGN TRAFFIC IN DESIGN LANE:	P = 20% S = 40% M = 40%	
TRAFFIC FACTOR:	MINIMUM = 5.38	ACTUAL TF = 9.36
SUBGRADE SUPPORT RATING:	POOR	

FILE NAME =	USER NAME = shepardgd	DESIGNED -	REVISED -	STATE OF ILLINOIS DEPARTMENT OF TRANSPORTATION	TYPICAL SECTIONS	F.A.P. RTE.	SECTION	COUNTY	TOTAL SHEETS	SHEET NO.	
es:\pw_work\PW\DOT\SHEPARDGD\dms47330\F	data\ml3-ehb-typocai.dgn	DRAWN -	REVISED -			331	(1-2)N-2,R(1X-1)N-3,R-2	WILLIAMSON	202	13	
	PLOT SCALE = 50,0000 ' / IN.	CHECKED -	REVISED -			SCALE: _____ SHEET NO. _____ OF _____ SHEETS STA. _____ TO STA. _____		CONTRACT NO. 98857			
	PLOT DATE = 10/14/2009	DATE -	REVISED -			FED. ROAD DIST. NO. - ILLINOIS FED. AID PROJECT					