


TYPICAL SECTION #6

THIRD TRAVEL LANE WITH MEDIAN LEFT TURN LANE AT TERMINAL DRIVE AND PENTECOST ROAD INTERSECTIONS

FAP 331 (IL 13)
(LOOKING IN DIRECTION OF TRAVEL)

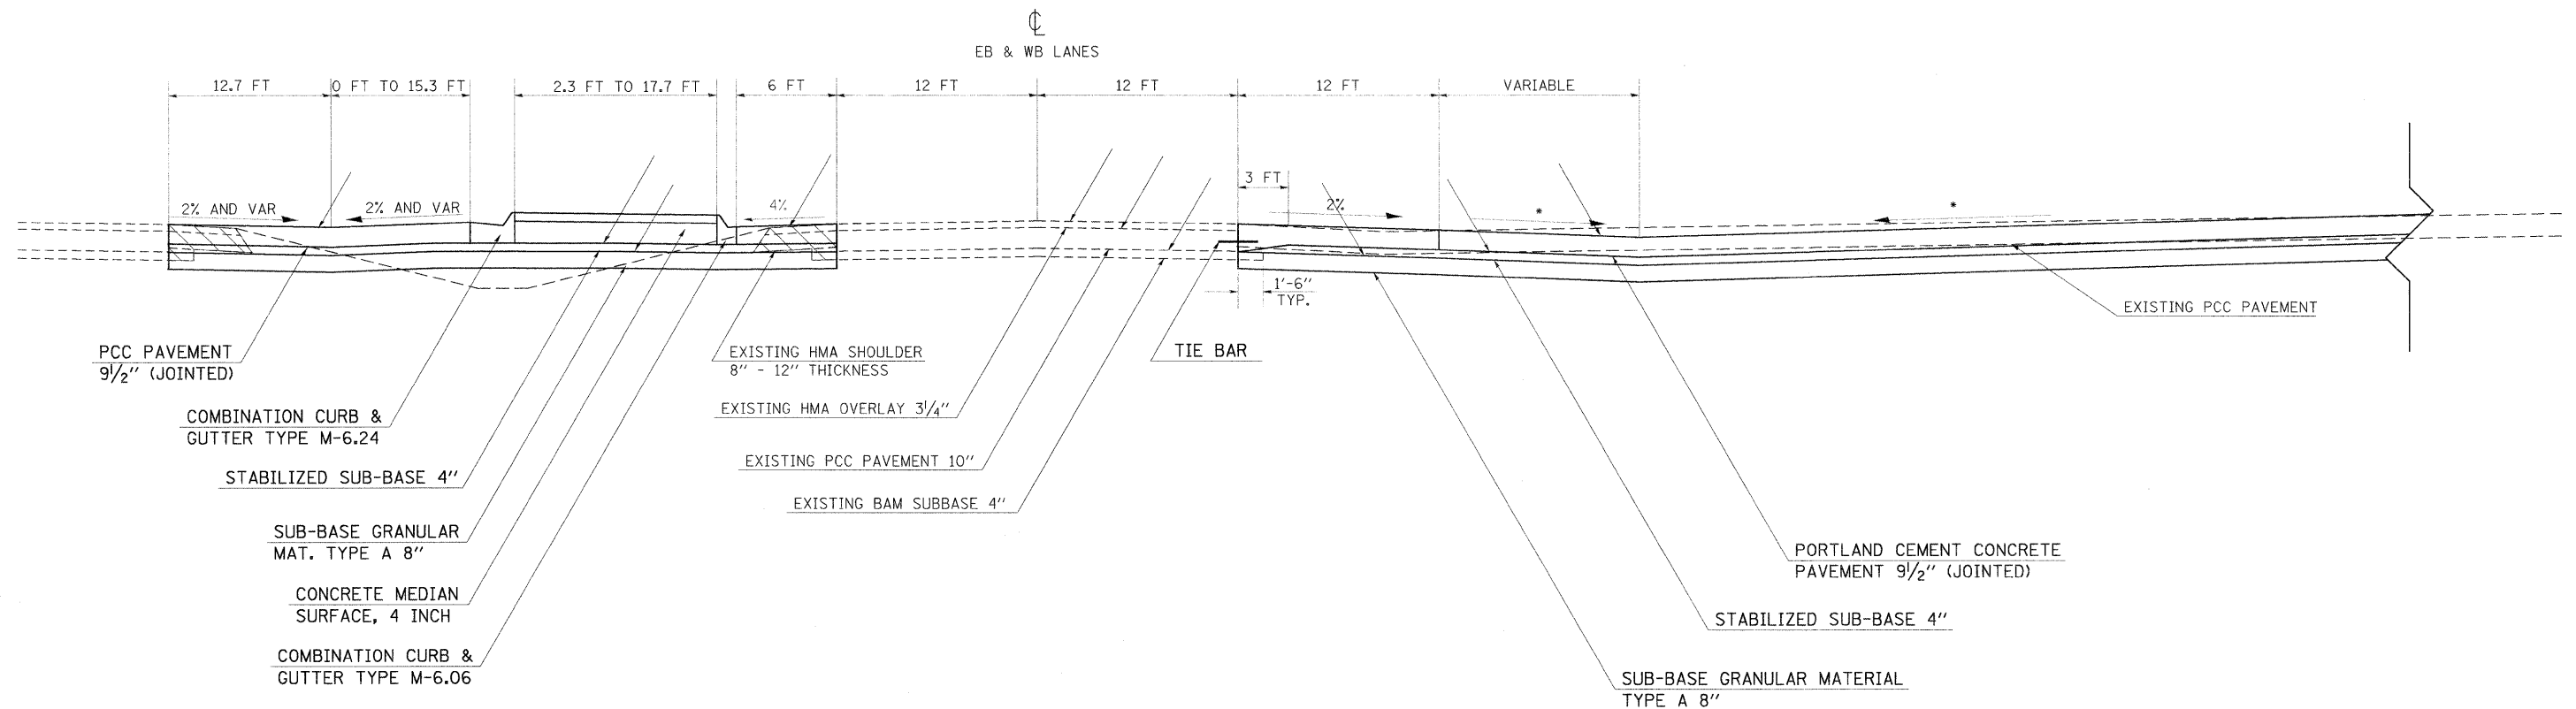


TO BE USED:

EASTBOUND LANES:
STA 660+63.46 TO STA 661+96.16

WESTBOUND LANES:
STA 680+89.31 TO STA 682+21.65

*SEE TERMINAL DRIVE AND PENTECOST ROAD PLAN PROFILE SHEETS FOR SLOPE

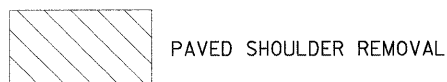

STRUCTURAL DESIGN TRAFFIC:	YEAR	2019
PV = 31,945	SU = 2,140	MU = 1,235
ROAD CLASSIFICATION:	CLASS I	
PERCENT OF STRUCTURAL DESIGN TRAFFIC IN DESIGN LANE:		
P = 20%	S = 40%	M = 40%
TRAFFIC FACTOR:	MINIMUM = 5.38	ACTUAL TF = 9.36
SUBGRADE SUPPORT RATING:	POOR	

FILE NAME =	USER NAME = shepardgd	DESIGNED -	REVISED -	STATE OF ILLINOIS DEPARTMENT OF TRANSPORTATION	TYPICAL SECTIONS	F.A.P. RTE.	SECTION	COUNTY	TOTAL SHEETS	SHEET NO.
ce:\pwork\pwork\PWIDOT\SHEPARDGD\dms47330\fdstun13-sht-typical.dgn	DRAWN -	REVISED -	331			(1-2)N-2,R;(1X-1)N-3,R-2	WILLIAMSON	202	15	
PLOT SCALE = 50.0000' / IN.	CHECKED -	REVISED -	CONTRACT NO. 98857							
PLOT DATE = 10/14/2009	DATE -	REVISED -	FED. ROAD DIST. NO. ILLINOIS FED. AID PROJECT							
						SCALE: _____	SHEET NO. _____ OF _____ SHEETS	STA. _____ TO STA. _____		