

NOTE: THE ENTRANCES BOTH TO AVIATION DRIVE AND TO THE HOTEL SHALL REMAIN OPEN UNTIL THE AIRPORT PROVIDES AN ALTERNATE ENTRANCE.


- FLAGGER
- CONE, DRUM, OR BARRICADE
- TYPE II BARRICADE

# TERMINAL-STAGE 2A

## FAP 331( ILLINOIS 13)

**NOTES:**

THE WESTBOUND MOVEMENT OUT OF TERMINAL WILL BE CLOSED. A SUITABLE DETOUR VIA EXPRESS ROAD SHALL BE SIGNED. CLOSE TERMINAL DRIVE RIGHT TURN LANE AS PER STANDARD 701701. REMOVE EXISTING PAVEMENT, SHOULDER AND CURB AND GUTTER AND PLACE NEW. CLOSE WESTBOUND RT. 13 RIGHT AND MIDDLE LANES AS PER STANDARD 701422. MAINTAIN THE RIGHT TURN LANE ONTO TERMINAL FROM WESTBOUND RT. 13.

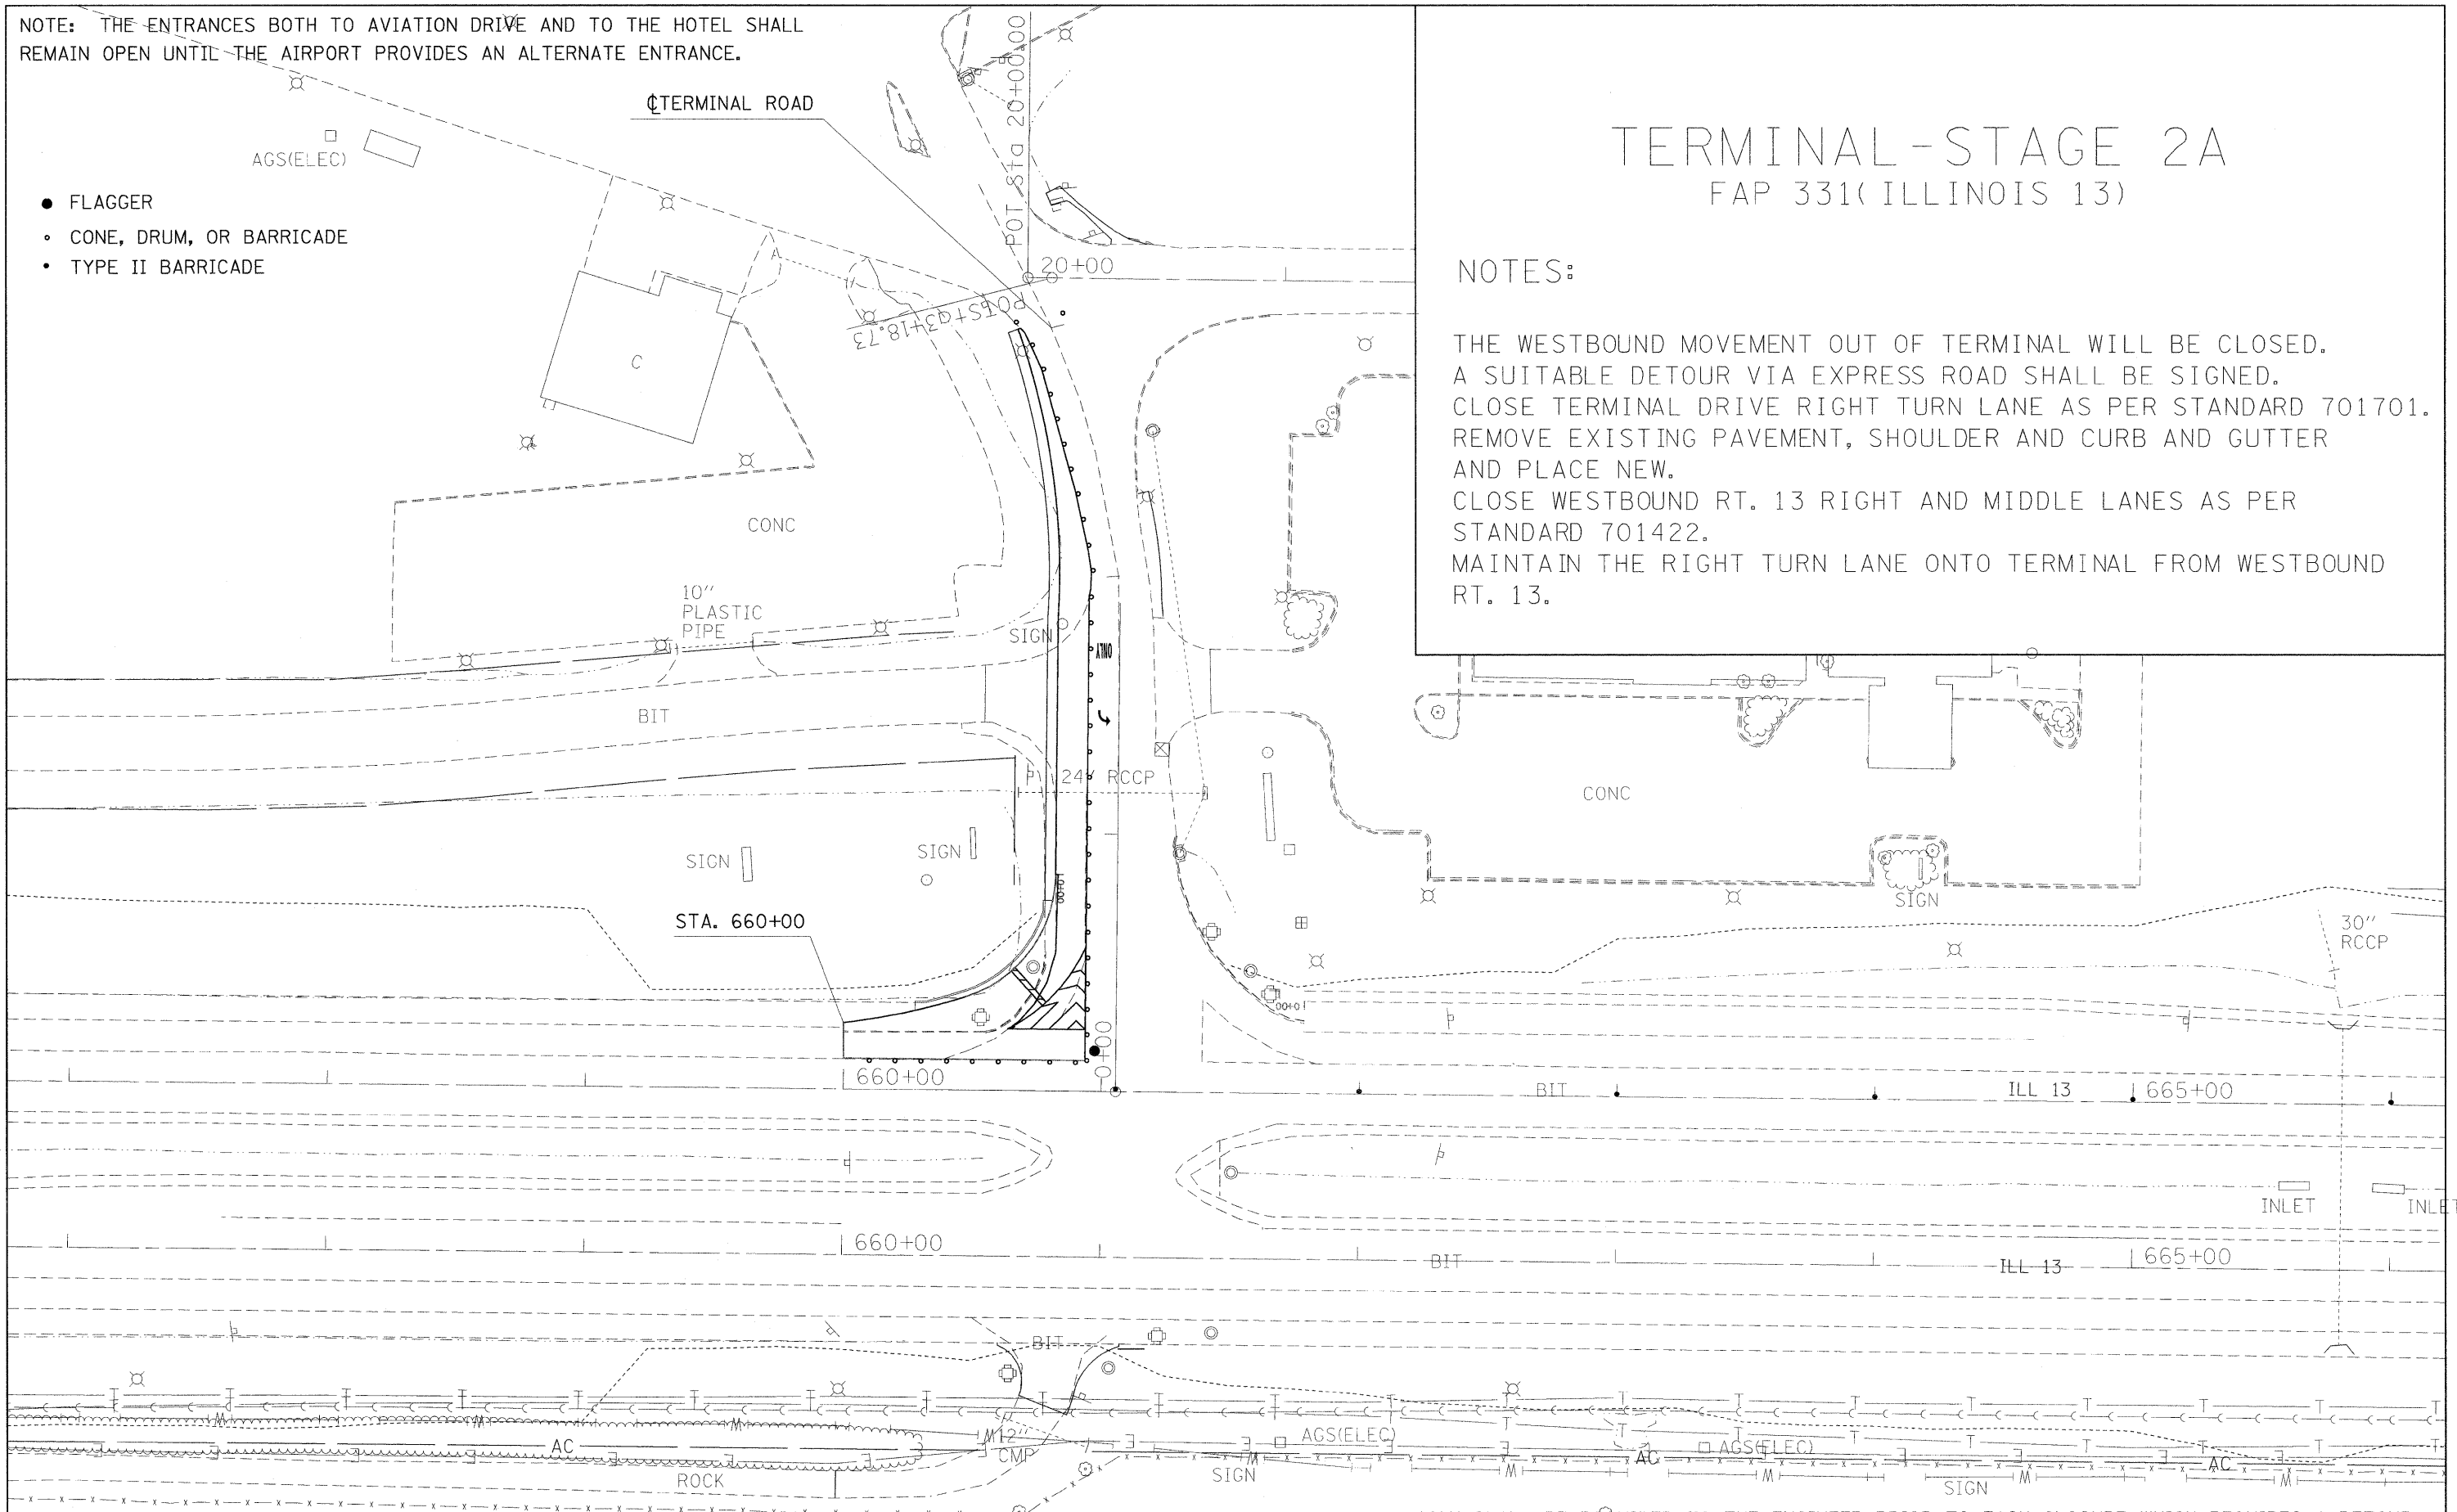

NOTE: A TWO WEEK NOTIFICATION SHALL BE PROVIDED TO THE ENGINEER PRIOR TO EACH CLOSURE WHICH REQUIRES A DETOUR.

FILE NAME =	USER NAME = shepardgd	DESIGNED -	REVISED -	<b>STATE OF ILLINOIS DEPARTMENT OF TRANSPORTATION</b>	<b>SUGGESTED STAGES OF CONSTRUCTION AND TRAFFIC CONTROL</b>	F.A.P. RTE. 331	SECTION (1-2)N-2,R;(1X-1)N-3,R-2	COUNTY WILLIAMSON	TOTAL SHEETS 202	SHEET NO. 40		
ca:\pwwork\pww1001\SHEPARDDG\dms47330\F	dms47330\shd\pmk.dgn	DRAWN -	REVISED -			SCALE: _____	SHEET NO. _____ OF _____ SHEETS	STA. _____ TO STA. _____	ILLINOIS FED. AID PROJECT			
		CHECKED -	REVISED -						CONTRACT NO. 98857			
		DATE -	REVISED -									