


- FLAGGER
- CONE, DRUM, OR BARRICADE
- TYPE II BARRICADE

NOTE: A TWO WEEK NOTIFICATION SHALL BE PROVIDED TO THE ENGINEER PRIOR TO EACH CLOSURE WHICH REQUIRES A DETOUR.

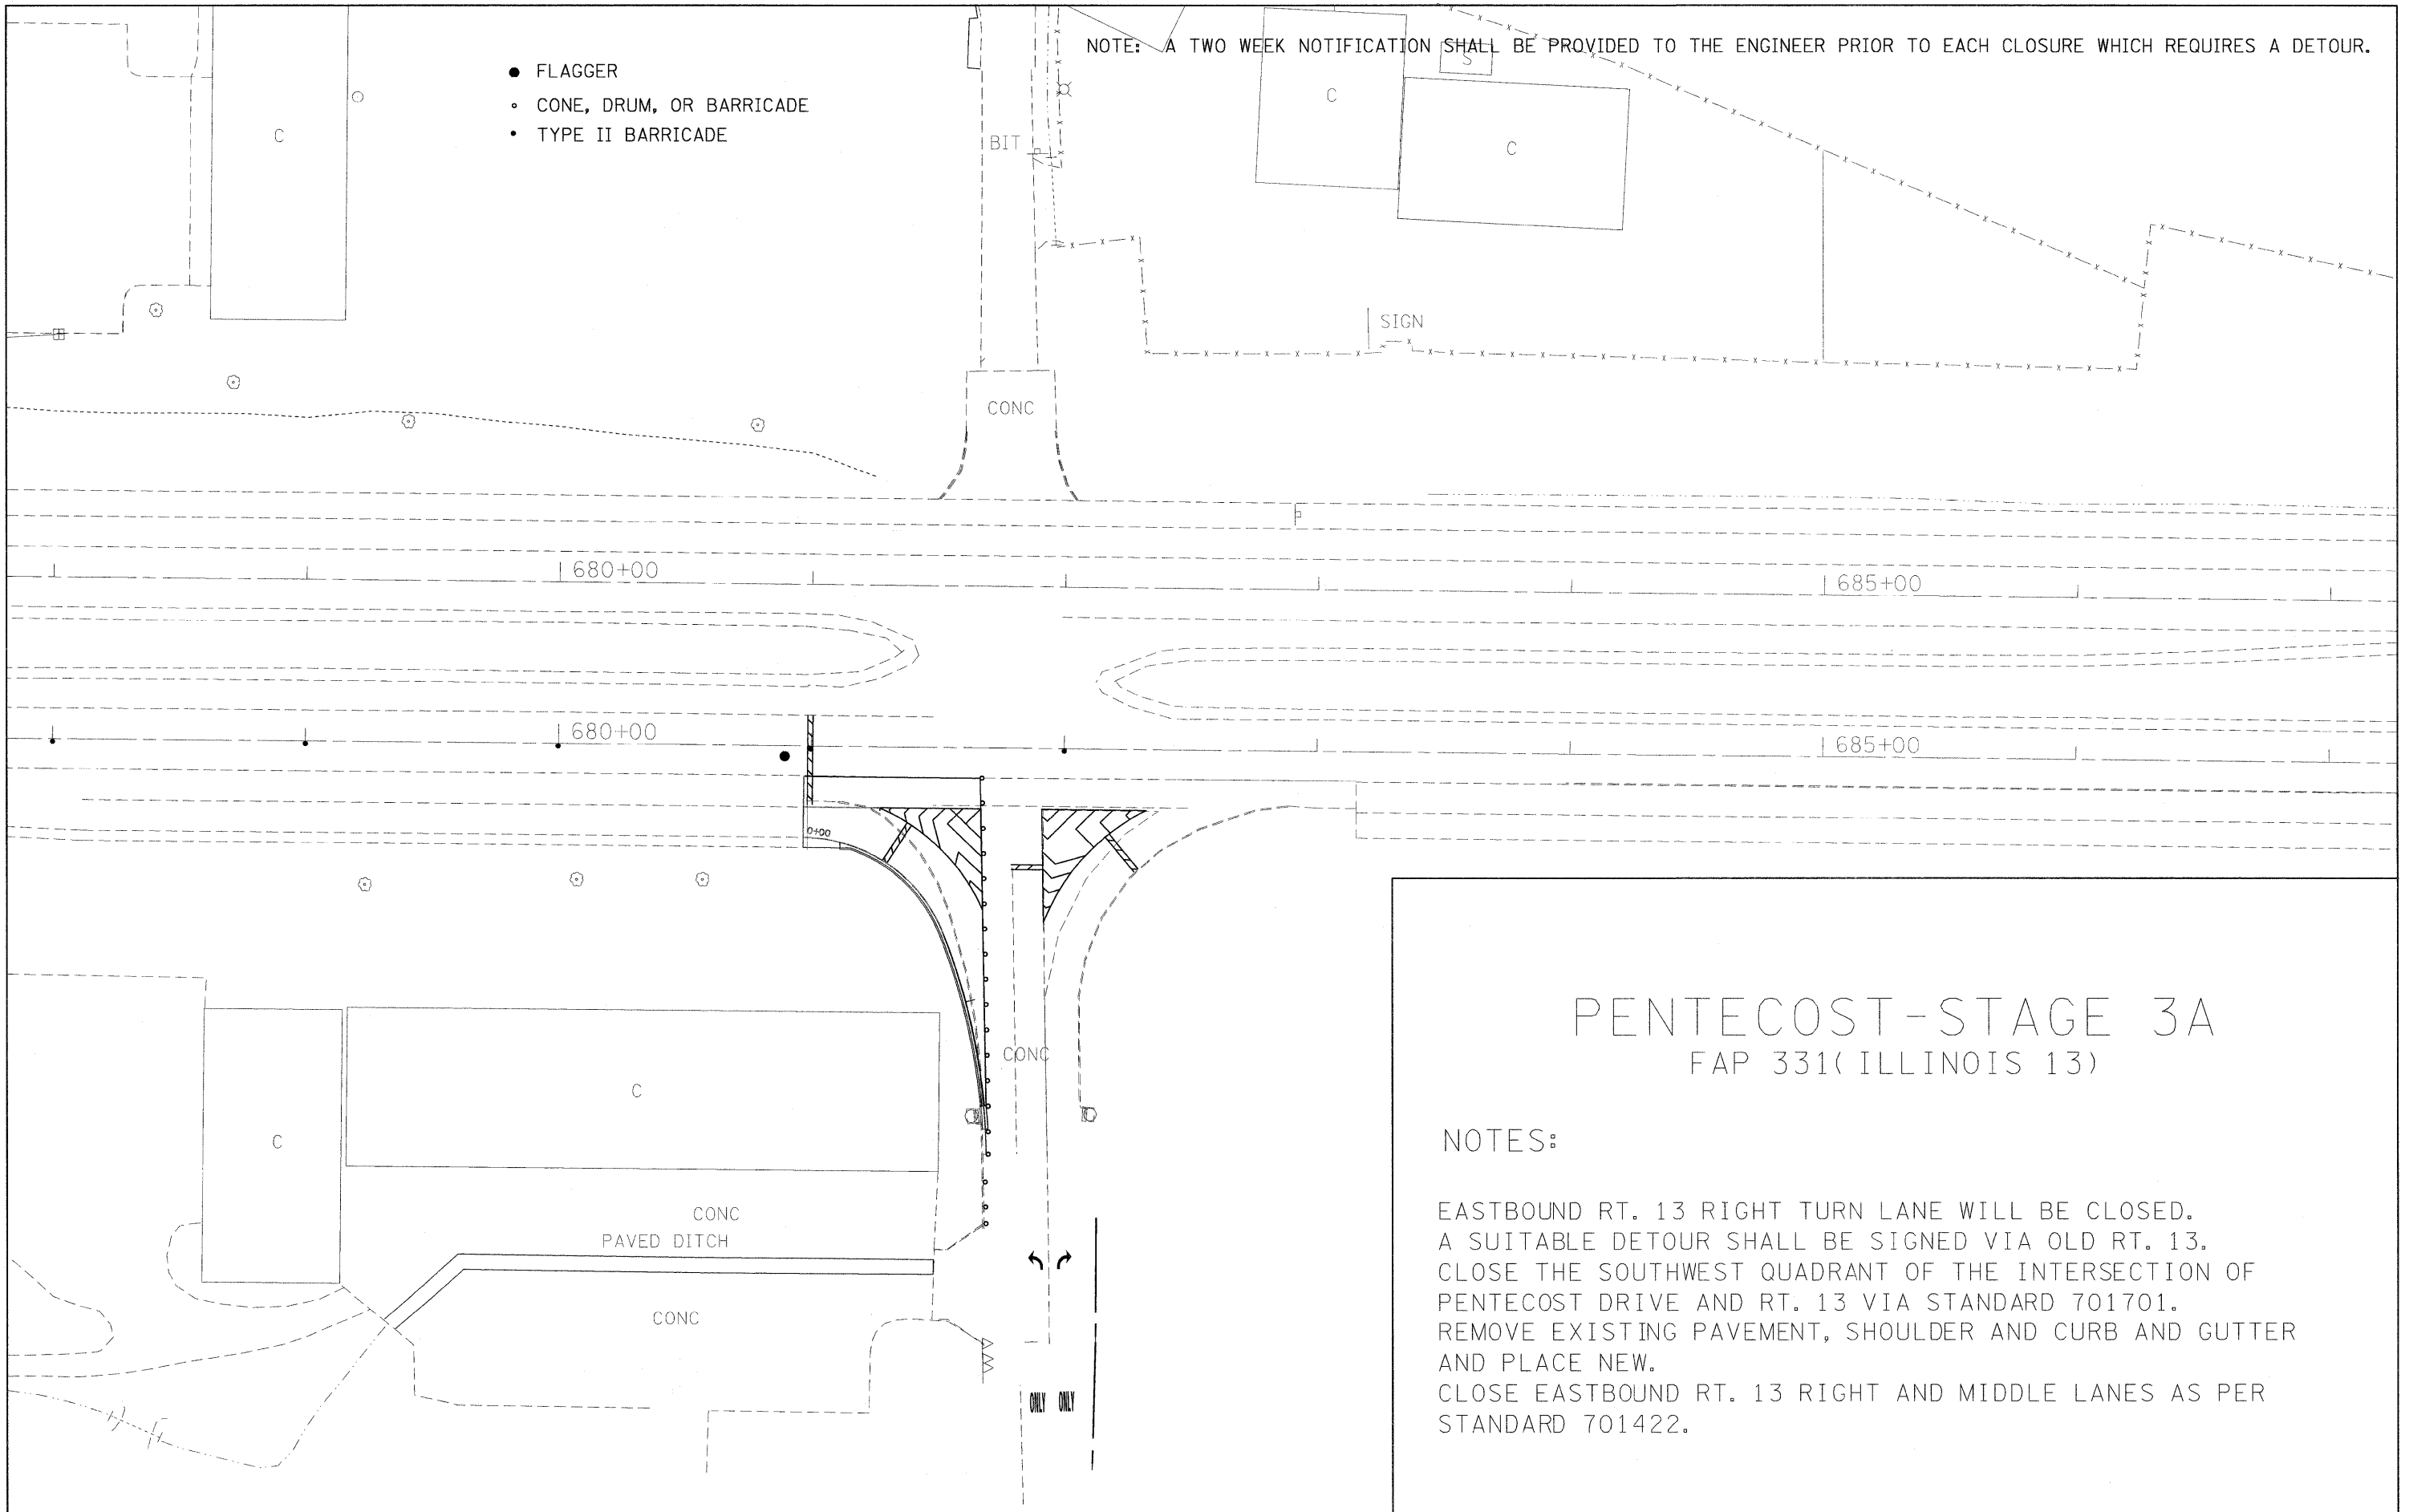

PENTECOST-STAGE 3A

FAP 331(ILLINOIS 13)

NOTES:

EASTBOUND RT. 13 RIGHT TURN LANE WILL BE CLOSED.
 A SUITABLE DETOUR SHALL BE SIGNED VIA OLD RT. 13.
 CLOSE THE SOUTHWEST QUADRANT OF THE INTERSECTION OF
 PENTECOST DRIVE AND RT. 13 VIA STANDARD 701701.
 REMOVE EXISTING PAVEMENT, SHOULDER AND CURB AND GUTTER
 AND PLACE NEW.
 CLOSE EASTBOUND RT. 13 RIGHT AND MIDDLE LANES AS PER
 STANDARD 701422.

FILE NAME =	USER NAME = shepardgd	DESIGNED -	REVISED -	STATE OF ILLINOIS DEPARTMENT OF TRANSPORTATION	SUGGESTED STAGES OF CONSTRUCTION AND TRAFFIC CONTROL	F.A.P. RTE.	SECTION	COUNTY	TOTAL SHEETS	SHEET NO.	
ca:\pw_work\PWIDOT\SHEPARODG\dms47330\F	dstun13-shr-pmk.dgn	DRAWN -	REVISED -			331	(1-2)N-2,R;(1X-1)N-3,R-2	WILLIAMSON	202	43	
	PLOT SCALE = 30,0000' / IN.	CHECKED -	REVISED -			CONTRACT NO. 98857					
	PLOT DATE = 10/14/2009	DATE -	REVISED -			ILLINOIS FED. AID PROJECT					