


# REDCO-STAGE 4C

FAP 331(ILLINOIS 13)

## NOTES:

SOUTHBOUND REDCO ROAD TRAFFIC WILL BE ALLOWED TO TURN ONTO WESTBOUND RT. 13 ONLY.  
 A SUITABLE DETOUR SHALL BE SIGNED VIA SKYLINE DRIVE AND BANTERRA DRIVE.  
 CLOSE THE SELECTED SECTIONS OF REDCO DRIVE AS PER STANDARD 701701.  
 REMOVE EXISTING PAVEMENT AND PLACE NEW.  
 CLOSE WESTBOUND RT. 13 RIGHT AND MIDDLE LANES AS PER STANDARD 701422.

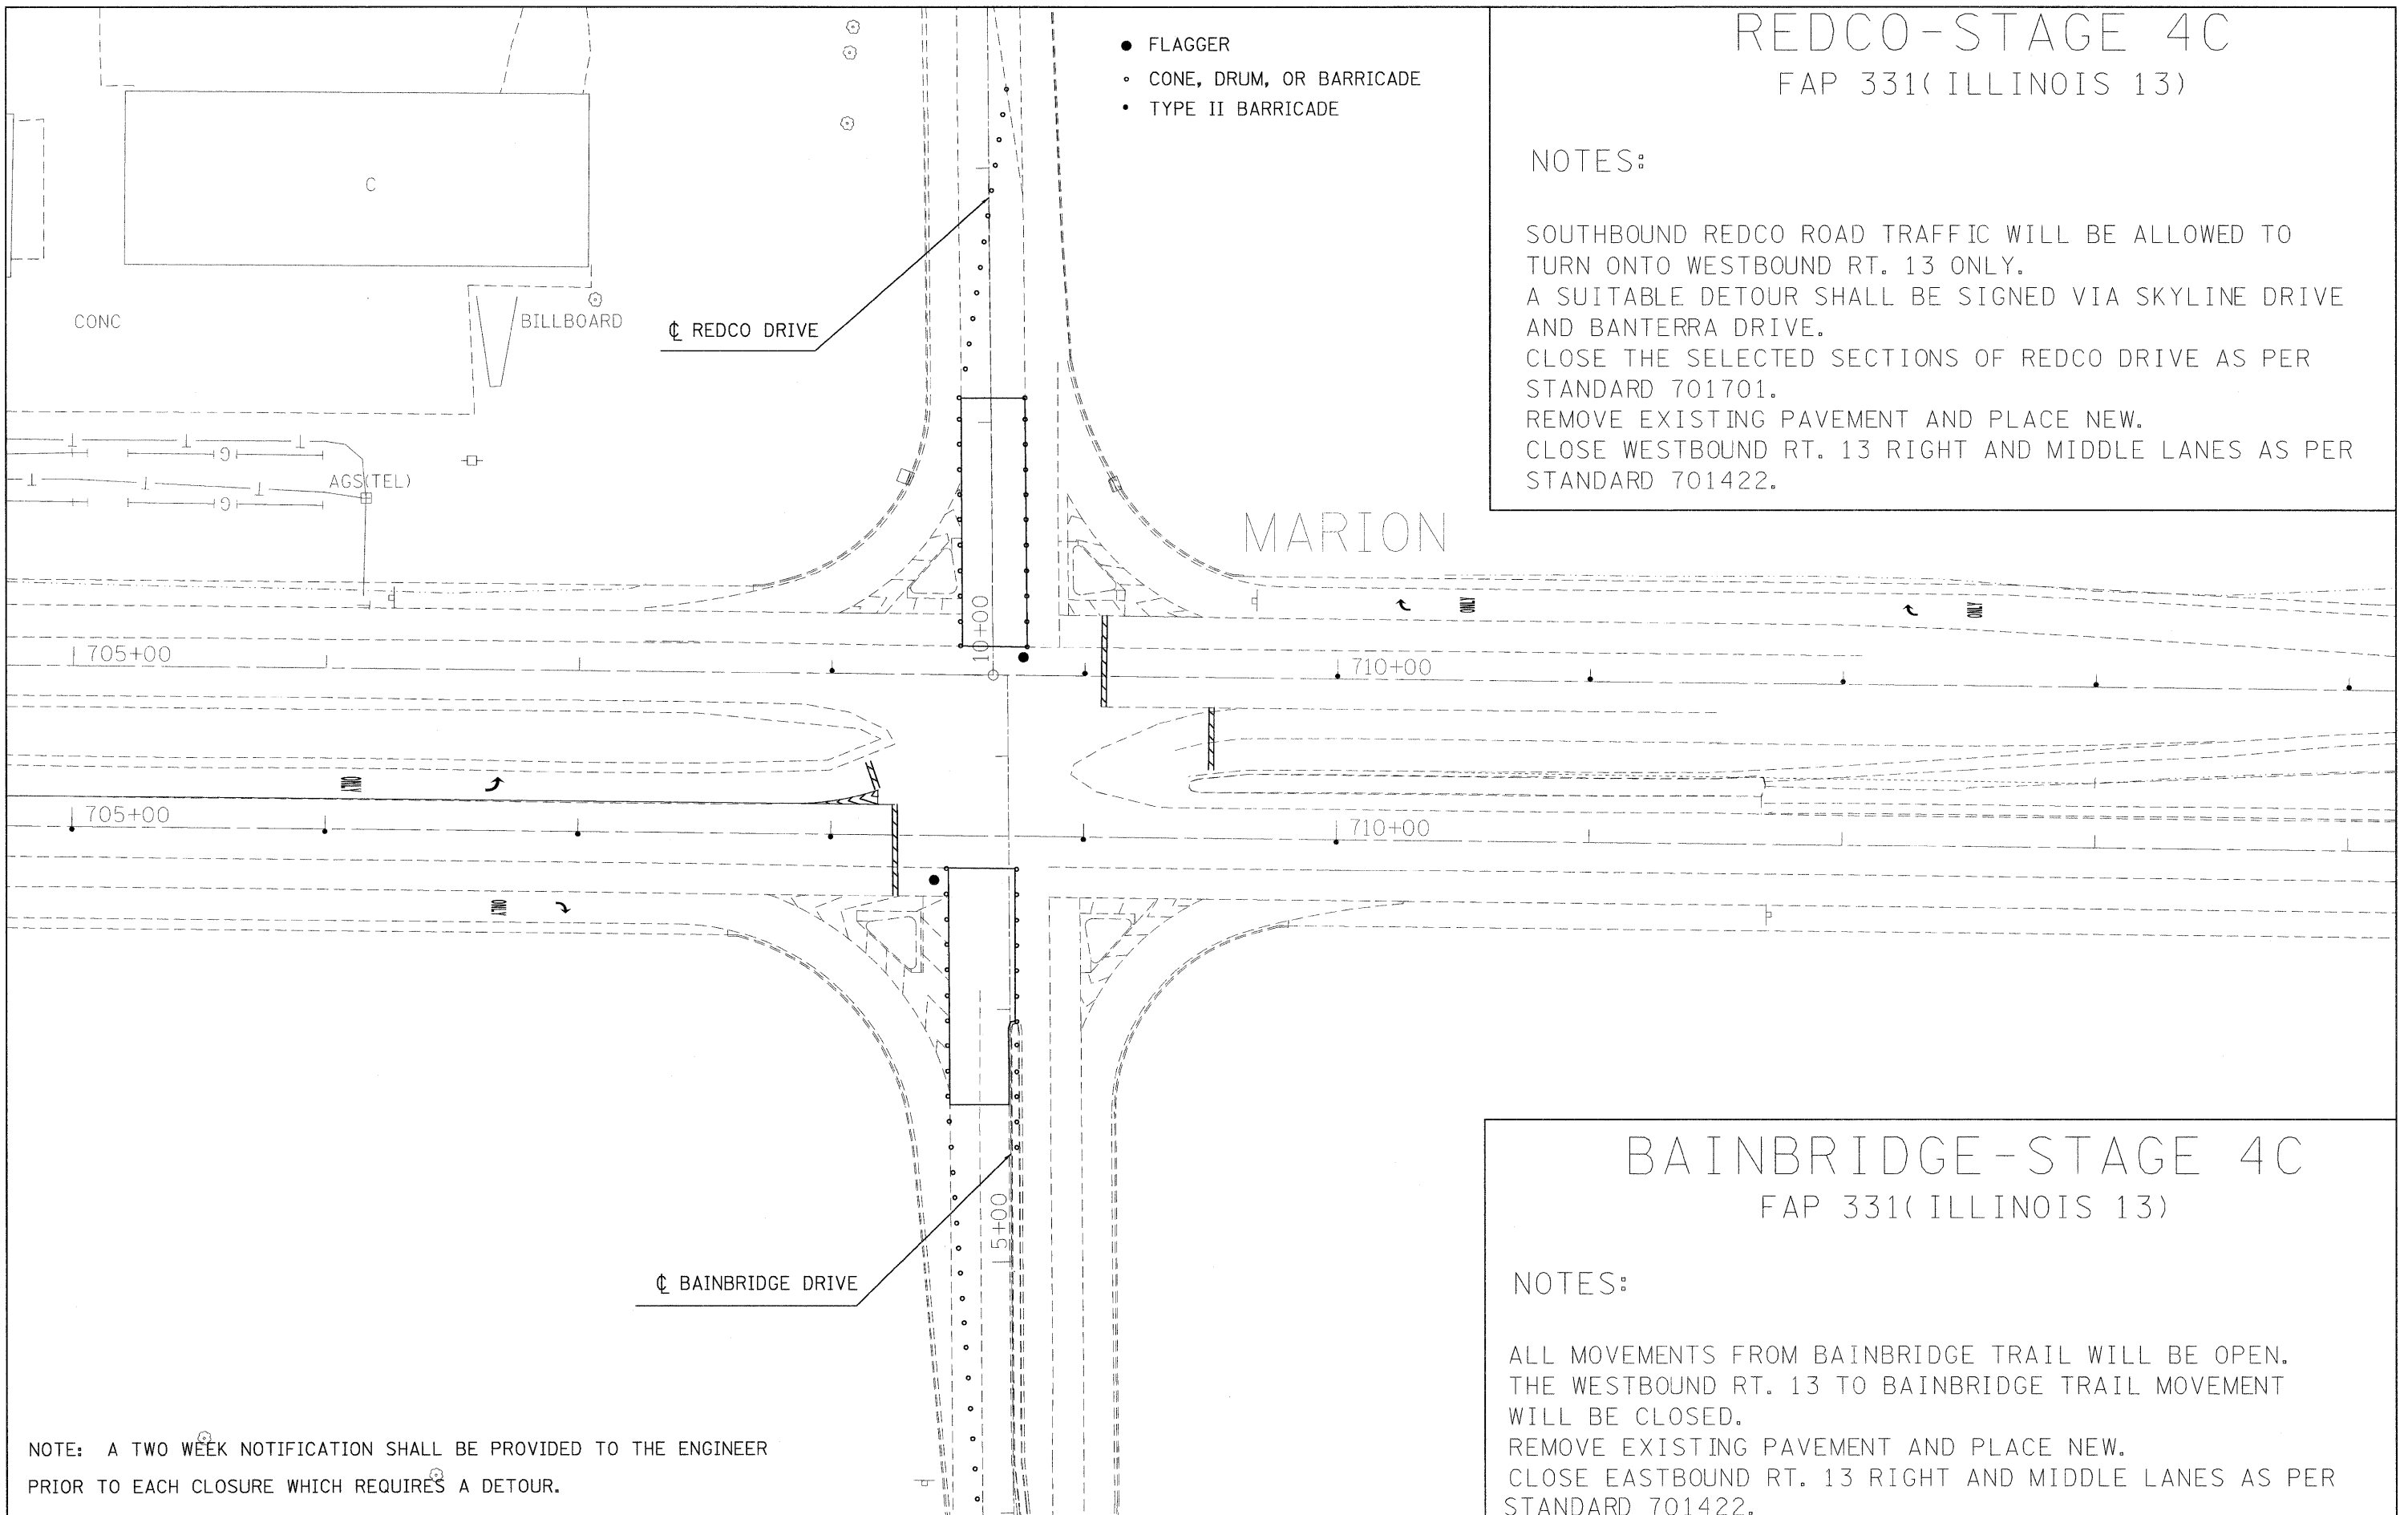

# BAINBRIDGE-STAGE 4C

FAP 331(ILLINOIS 13)

## NOTES:

ALL MOVEMENTS FROM BAINBRIDGE TRAIL WILL BE OPEN.  
 THE WESTBOUND RT. 13 TO BAINBRIDGE TRAIL MOVEMENT WILL BE CLOSED.  
 REMOVE EXISTING PAVEMENT AND PLACE NEW.  
 CLOSE EASTBOUND RT. 13 RIGHT AND MIDDLE LANES AS PER STANDARD 701422.

NOTE: A TWO WEEK NOTIFICATION SHALL BE PROVIDED TO THE ENGINEER PRIOR TO EACH CLOSURE WHICH REQUIRES A DETOUR.

|                                       |                       |            |           |   |   |   |                          |            |              |           |  |
|---------------------------------------|-----------------------|------------|-----------|---|---|---|--------------------------|------------|--------------|-----------|--|
| FILE NAME =                           | USER NAME = shepardgd | DESIGNED - | REVISED - | <b>STATE OF ILLINOIS<br/>DEPARTMENT OF TRANSPORTATION</b> | <b>SUGGESTED STAGES OF CONSTRUCTION AND TRAFFIC CONTROL</b> | F.A.P. RTE.   | SECTION                  | COUNTY     | TOTAL SHEETS | SHEET NO. |  |
| es:\pwork\WPIDOT\SHEPARDGD\dms47330\F | dstum13-shh-pmk.dgn   | DRAWN -    | REVISED - |   |   | 331   | (1-2)N-2,R;(1X-1)N-3,R-2 | WILLIAMSON | 202          | 48        |  |
| PLOT SCALE = 30,0000' / IN.           | CHECKED -             | REVISED -  | REVISED - |   |   | SCALE: _____ SHEET NO. _____ OF _____ SHEETS STA. _____ TO STA. _____ |                          |            |              |           |  |
| PLOT DATE = 10/14/2009                | DATE -                | REVISED -  | REVISED - |   |   | ILLINOIS FED. AID PROJECT   |                          |            |              |           |  |
|                                       |                       |            |           |   |   | CONTRACT NO. 98857  |                          |            |              |           |  |