


PARCEL NO	NAME	PURPOSE	ACREAGE
215	WOODLAND PROPERTIES, L.L.C.	ROW	0.005
220	EDWARD EIGENRAUCH TRUST	ROW	0.006

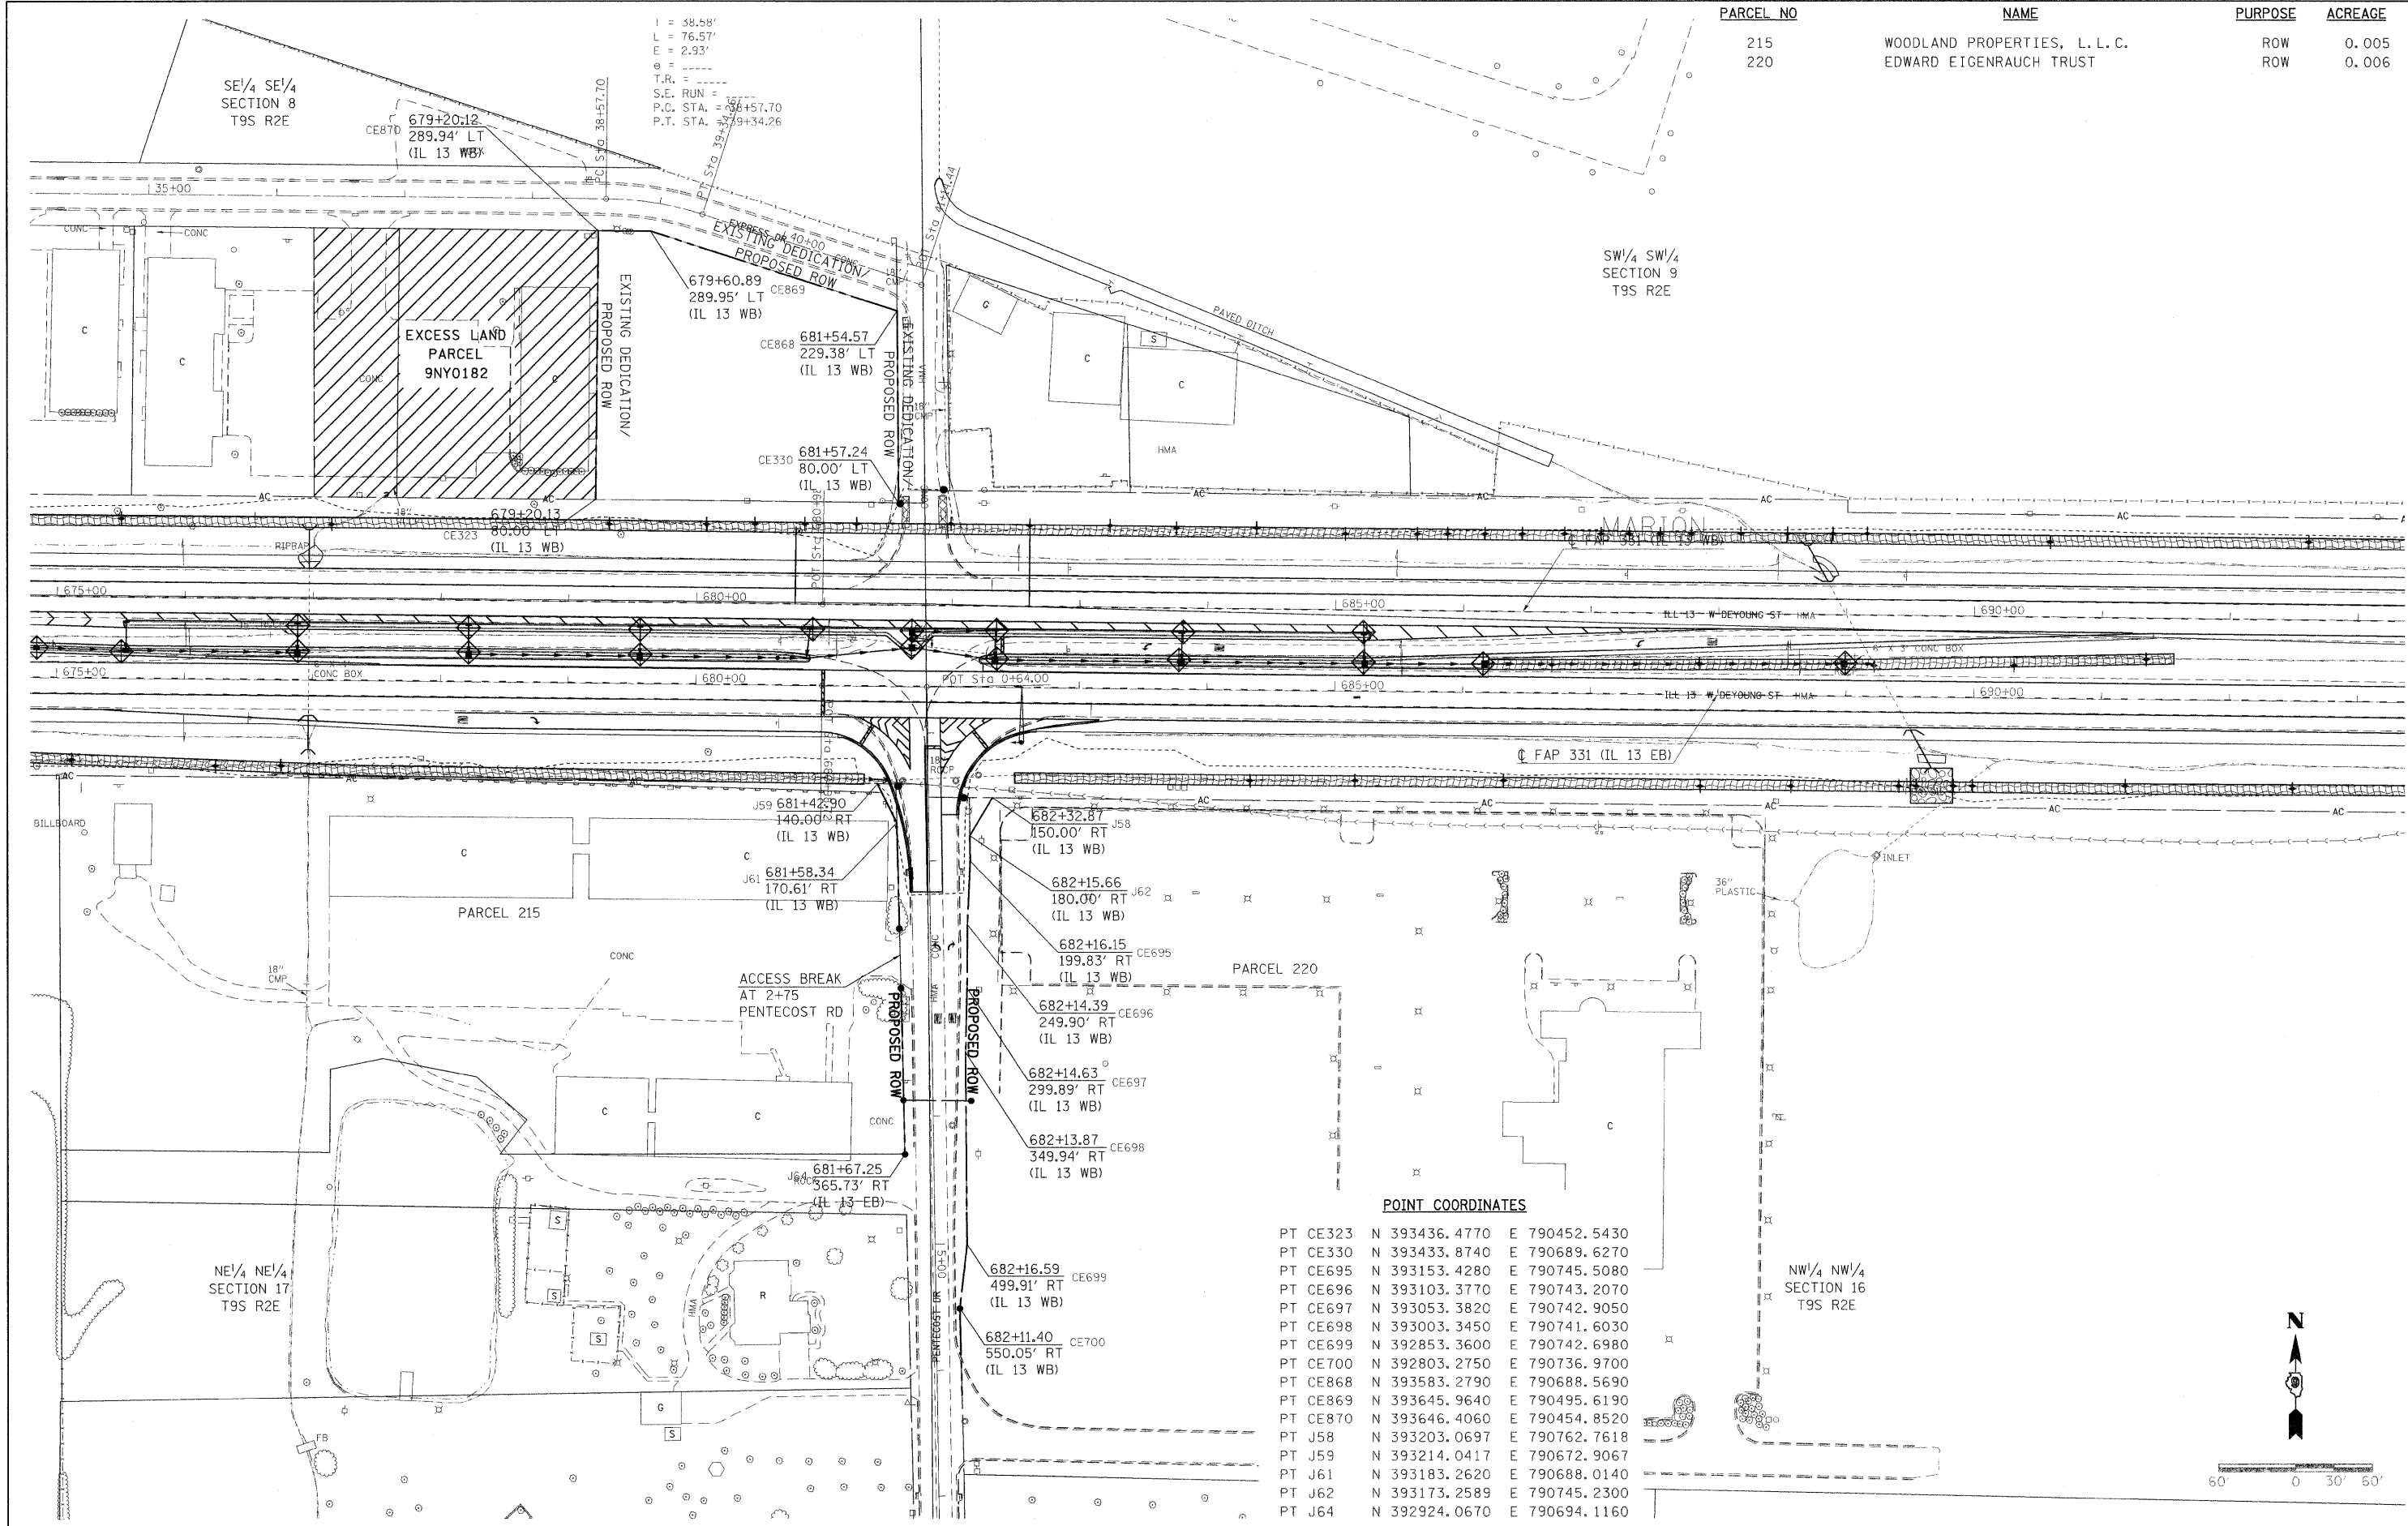

FILE NAME =	USER NAME = shepardad	DESIGNED -	REVISED -	<b>STATE OF ILLINOIS DEPARTMENT OF TRANSPORTATION</b>	<b>IL 13 FROM IL 148 TO SKYLINE RIGHT OF WAY SHEET</b>	F.A.P. RTE.	SECTION	COUNTY	TOTAL SHEETS	SHEET NO.	
0:\pwork\p\WIDOT\SHEPARDAD\dms47330\F	dstiml3-sht-rowplan.dgn	DRAWN -	REVISED -			331	(1-2)N-2,R(1X-1)N-3,R-2	WILLIAMSON	202	68	
	PLOT SCALE = 60.0000' / IN.	CHECKED -	REVISED -			CONTRACT NO. 98857					
	PLOT DATE = 10/14/2009	DATE -	REVISED -			ILLINOIS FED. AID PROJECT					