


STATIONING ALONG IL 13	OFFSET TO EOP FEET	EDGE OF PAVT ELEV FEET	STATIONING ALONG REDCO	OFFSET TO EOP FEET	DISTANCE ALONG RADIUS FEET
		442.18	11+09.92	LT 24.00	
		441.96	10+99.95	LT 24.67	10
		441.74	10+90.16	LT 26.65	10
		441.52	10+80.71	LT 29.92	10
		441.51	10+71.79	LT 34.42	10
708+22.42	LT 62.76	441.66	10+63.54	LT 40.06	10
708+15.88	LT 55.21	441.81	10+56.12	LT 46.75	10
708+08.39	LT 48.60	441.97	10+49.65	LT 54.36	10
708+00.08	LT 43.04	442.12	10+44.25	LT 62.77	10
707+91.12	LT 38.63	442.27			10
707+81.65	LT 35.44	442.42			10
707+71.98	LT 32.86	442.57			10
707+68.42	LT 32.00	442.63			3.67

STATIONING ALONG IL 13	OFFSET TO EOP FEET	EDGE OF PAVT ELEV FEET	STATIONING ALONG REDCO	OFFSET TO EOP FEET	DISTANCE ALONG RADIUS FEET
709+62.39	LT 37.95	441.79			
709+52.79	LT 40.75	441.64			10
709+43.63	LT 44.72	441.44			10
709+35.02	LT 49.81	441.26	10+48.43	RT 72.27	10
709+27.12	LT 55.93	441.08	10+54.70	RT 64.49	10
709+20.04	LT 62.98	440.91	10+61.89	RT 57.55	10
		440.73	10+69.89	RT 51.56	10
		440.79	10+78.50	RT 46.47	10
		441.09	10+87.43	RT 41.99	10
		441.39	10+96.65	RT 38.11	10
		441.69	11+06.10	RT 34.86	10
		441.99	11+15.75	RT 32.24	10
		442.24	11+24.15	RT 30.51	8.57

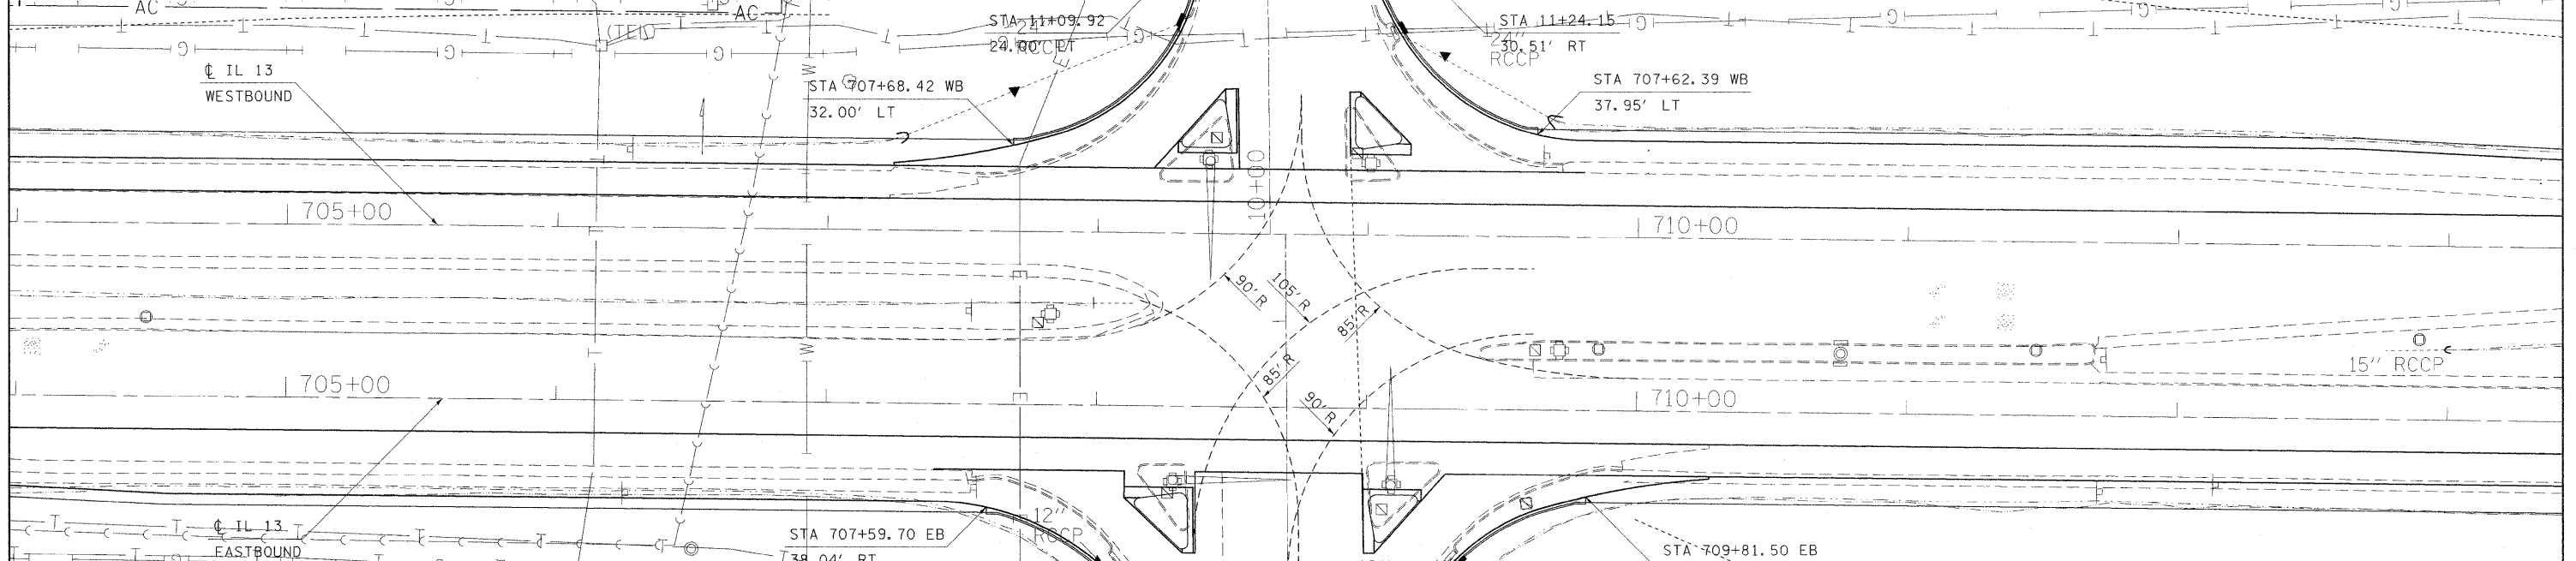

STATIONING ALONG IL 13	OFFSET TO EOP FEET	EDGE OF PAVT ELEV FEET	STATIONING ALONG BAIN	OFFSET TO EOP FEET	DISTANCE ALONG RADIUS FEET
707+59.70	RT 38.04	442.54			
707+69.36	RT 40.62	442.38			10
707.78.70	RT 44.17	442.22			10
707.87.61	RT 48.71	442.07			10
707+95.99	RT 54.15	441.91	3+84.63	RT 75.36	10
708+03.76	RT 60.44	441.75	3+91.05	RT 67.71	10
708+10.82	RT 67.52	441.88	3+98.25	RT 60.77	10
		442.01	4+06.14	RT 54.63	10
		442.14	4+14.62	RT 49.35	10
		442.27	4+23.62	RT 44.99	10
		442.40	4+33.02	RT 41.60	10
		442.46	4+37.90	RT 40.26	5.06

STATIONING ALONG IL 13	OFFSET TO EOP FEET	EDGE OF PAVT ELEV FEET	STATIONING ALONG BAIN	OFFSET TO EOP FEET	DISTANCE ALONG RADIUS FEET
		442.29	4+41.79	LT 40.00	
		442.02	4+31.82	LT 40.67	10
		441.76	4+22.03	LT 42.65	10
		441.49	4+12.59	LT 45.92	10
		441.22	4+03.66	LT 50.42	10
709+27.58	RT 62.65	440.96	3+95.42	LT 56.06	10
709+34.14	RT 55.11	440.69	3+87.99	LT 62.75	10
709+41.64	RT 48.51	440.88	3+81.52	LT 70.36	10
709+49.95	RT 42.97	441.07			10
709+58.93	RT 38.58	441.26			10
709+68.40	RT 35.40	441.45			10
709+78.07	RT 32.83	441.64			10
709+81.50	RT 32.00	441.70			3.53