


DATE _____ BY _____
 SURVEYED _____
 PLOTTED _____
 TEMPLATE _____
 NOTE BOOK _____
 NO. _____
 AREAS CHECKED _____

DATE _____ BY _____
 SURVEYED _____
 PLOTTED _____
 TEMPLATE _____
 NOTE BOOK _____
 NO. _____
 AREAS CHECKED _____

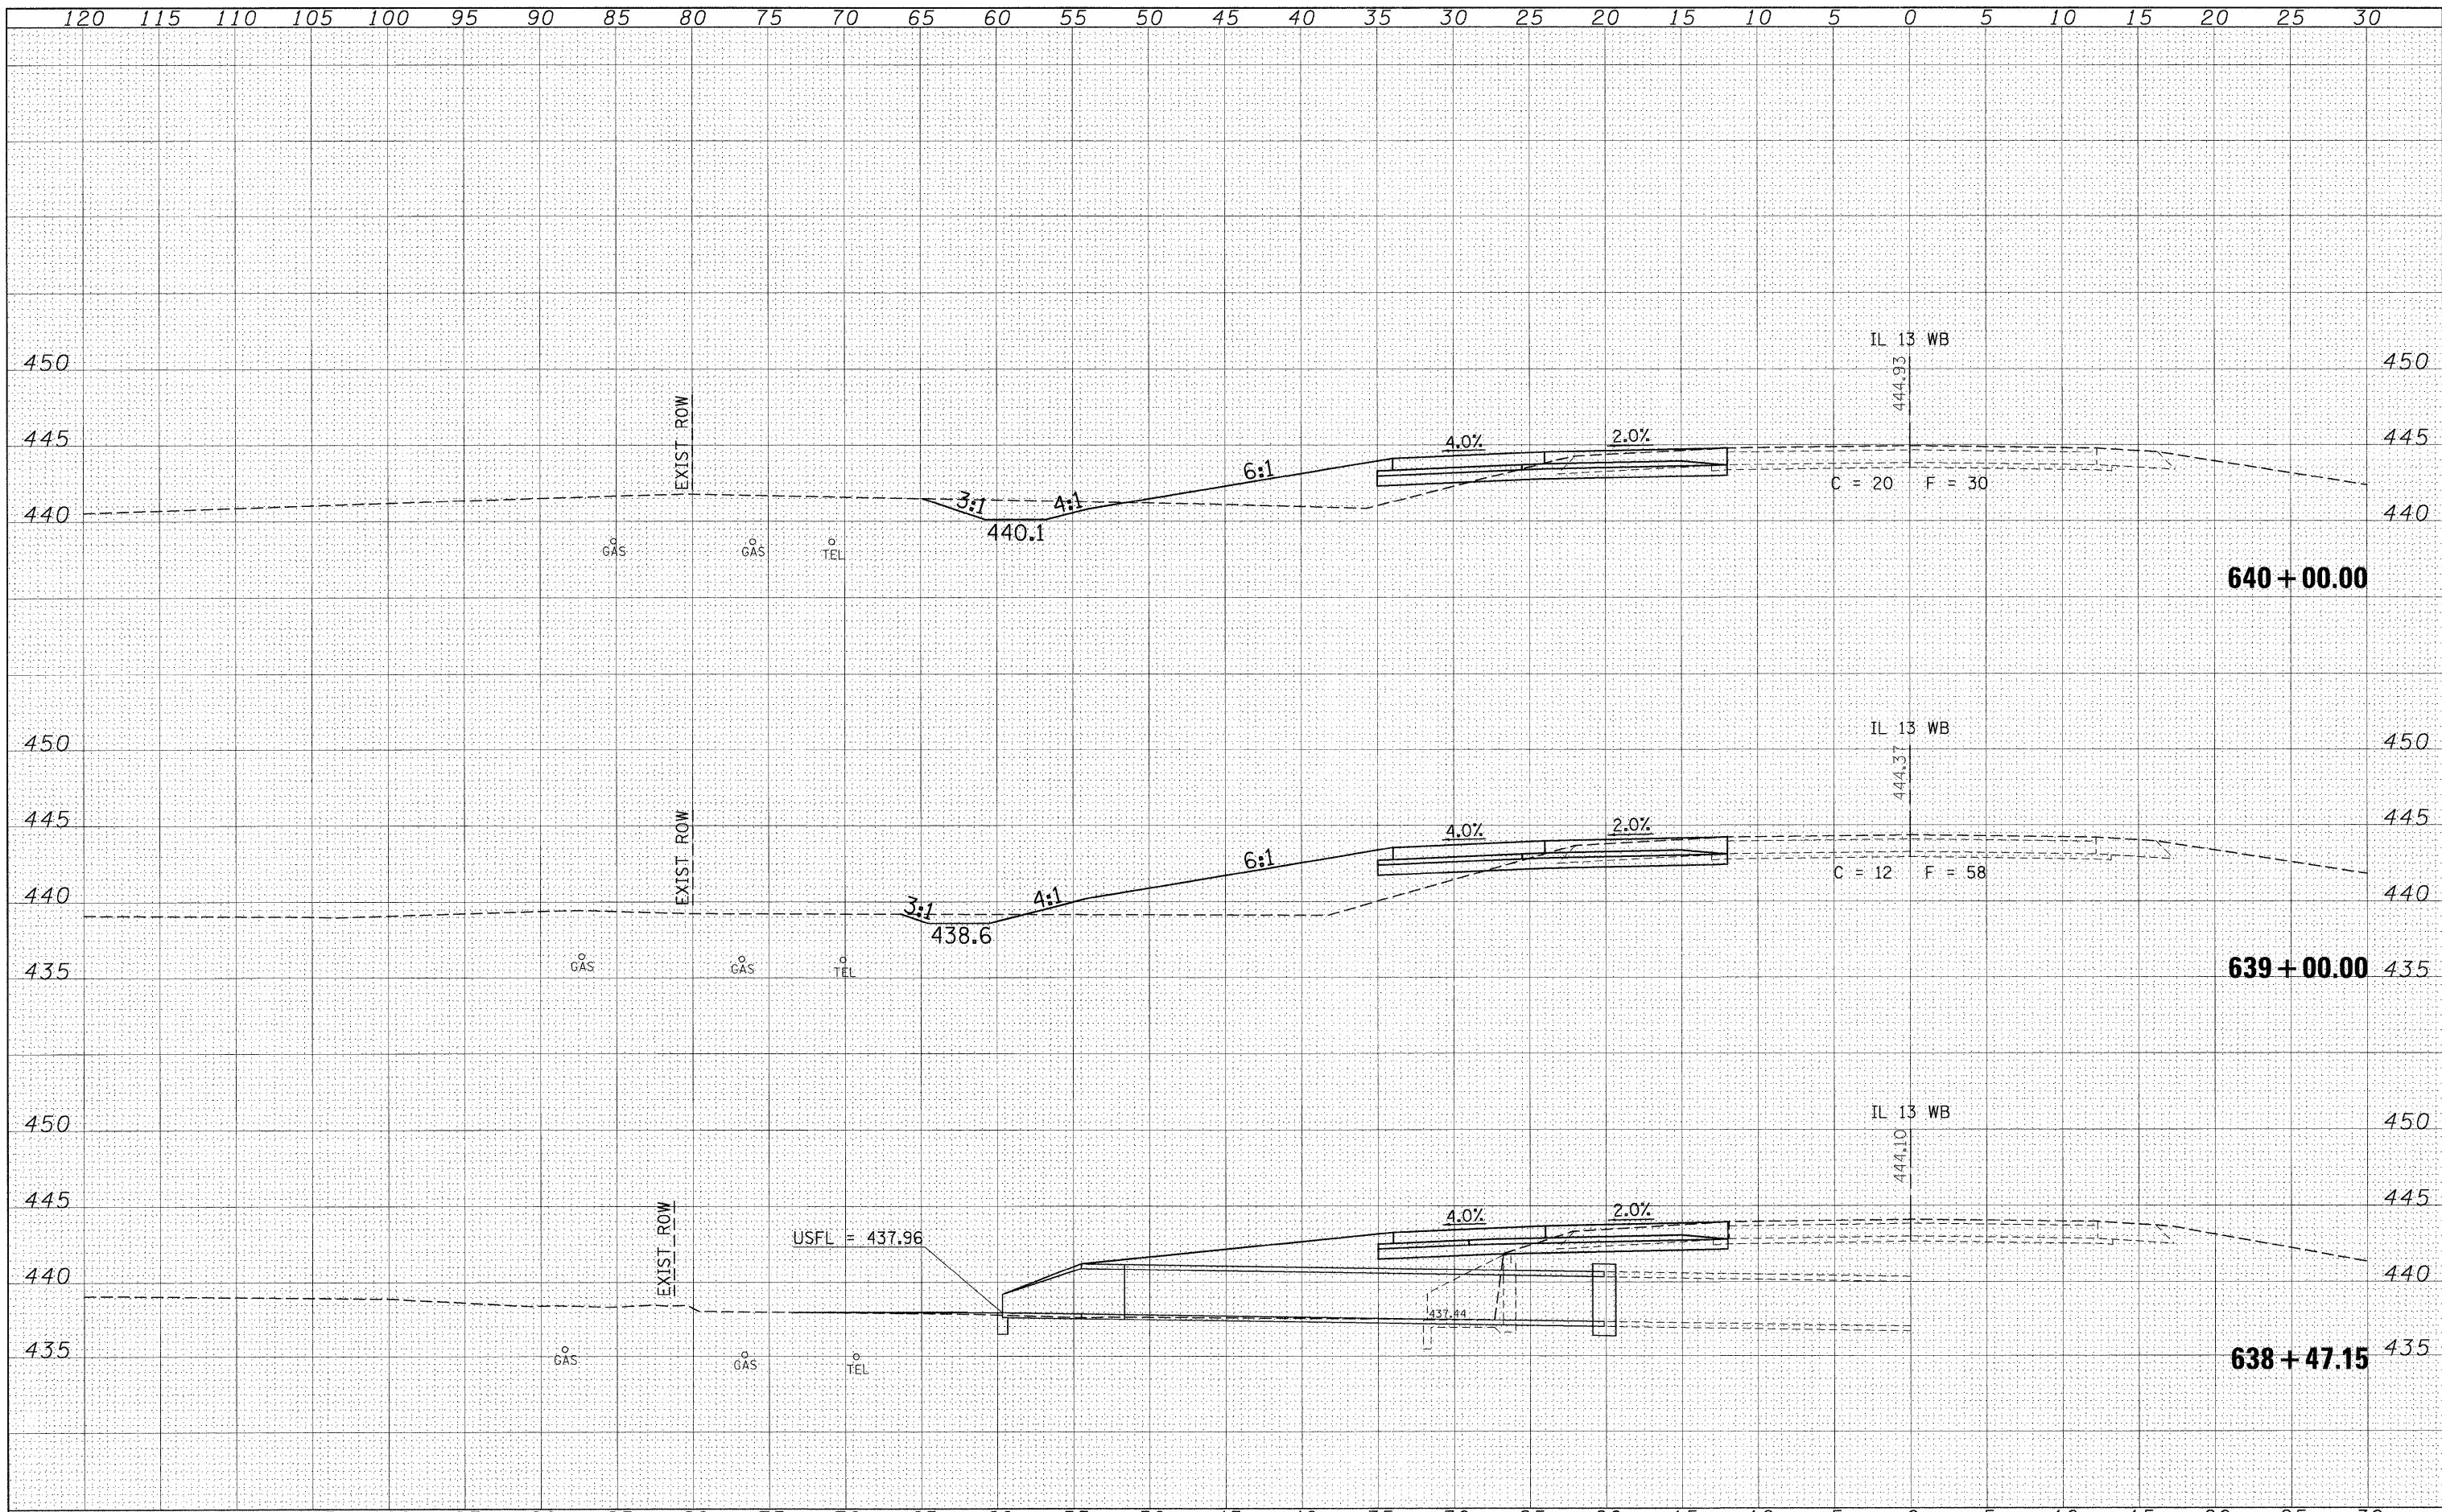

FILE NAME = c:\pw_work\p\dot\shpardg\dms47330\fedstml3
 USER NAME = shpardgd
 PLOT SCALE = 5,0000' / IN.
 PLOT DATE = 10/14/2009

DESIGNED -	REVISD -
DRAWN -	REVISD -
CHECKED -	REVISD -
DATE -	REVISD -

**STATE OF ILLINOIS
 DEPARTMENT OF TRANSPORTATION**

IL 13 WESTBOUND CROSS SECTION SHEETS

SCALE: _____ SHEET NO. ___ OF ___ SHEETS STA. 638+47.15 TO STA. 640+00.00

F.A.P. RTE. 331	SECTION (1-2)N-2,R;(1X-1)N-3,R-2	COUNTY WILLIAMSON	TOTAL SHEETS 202	SHEET NO. 131
				CONTRACT NO. 98857
ILLINOIS FED. AID PROJECT				