


DATE	
BY	
FINAL SURVEY	SURVEYED
NOTE BOOK	PLOTTED
NO.	TEMPLATE
	AREAS CHECKED

DATE	
BY	
ORIGINAL SURVEY	SURVEYED
NOTE BOOK	PLOTTED
NO.	TEMPLATE
	AREAS CHECKED

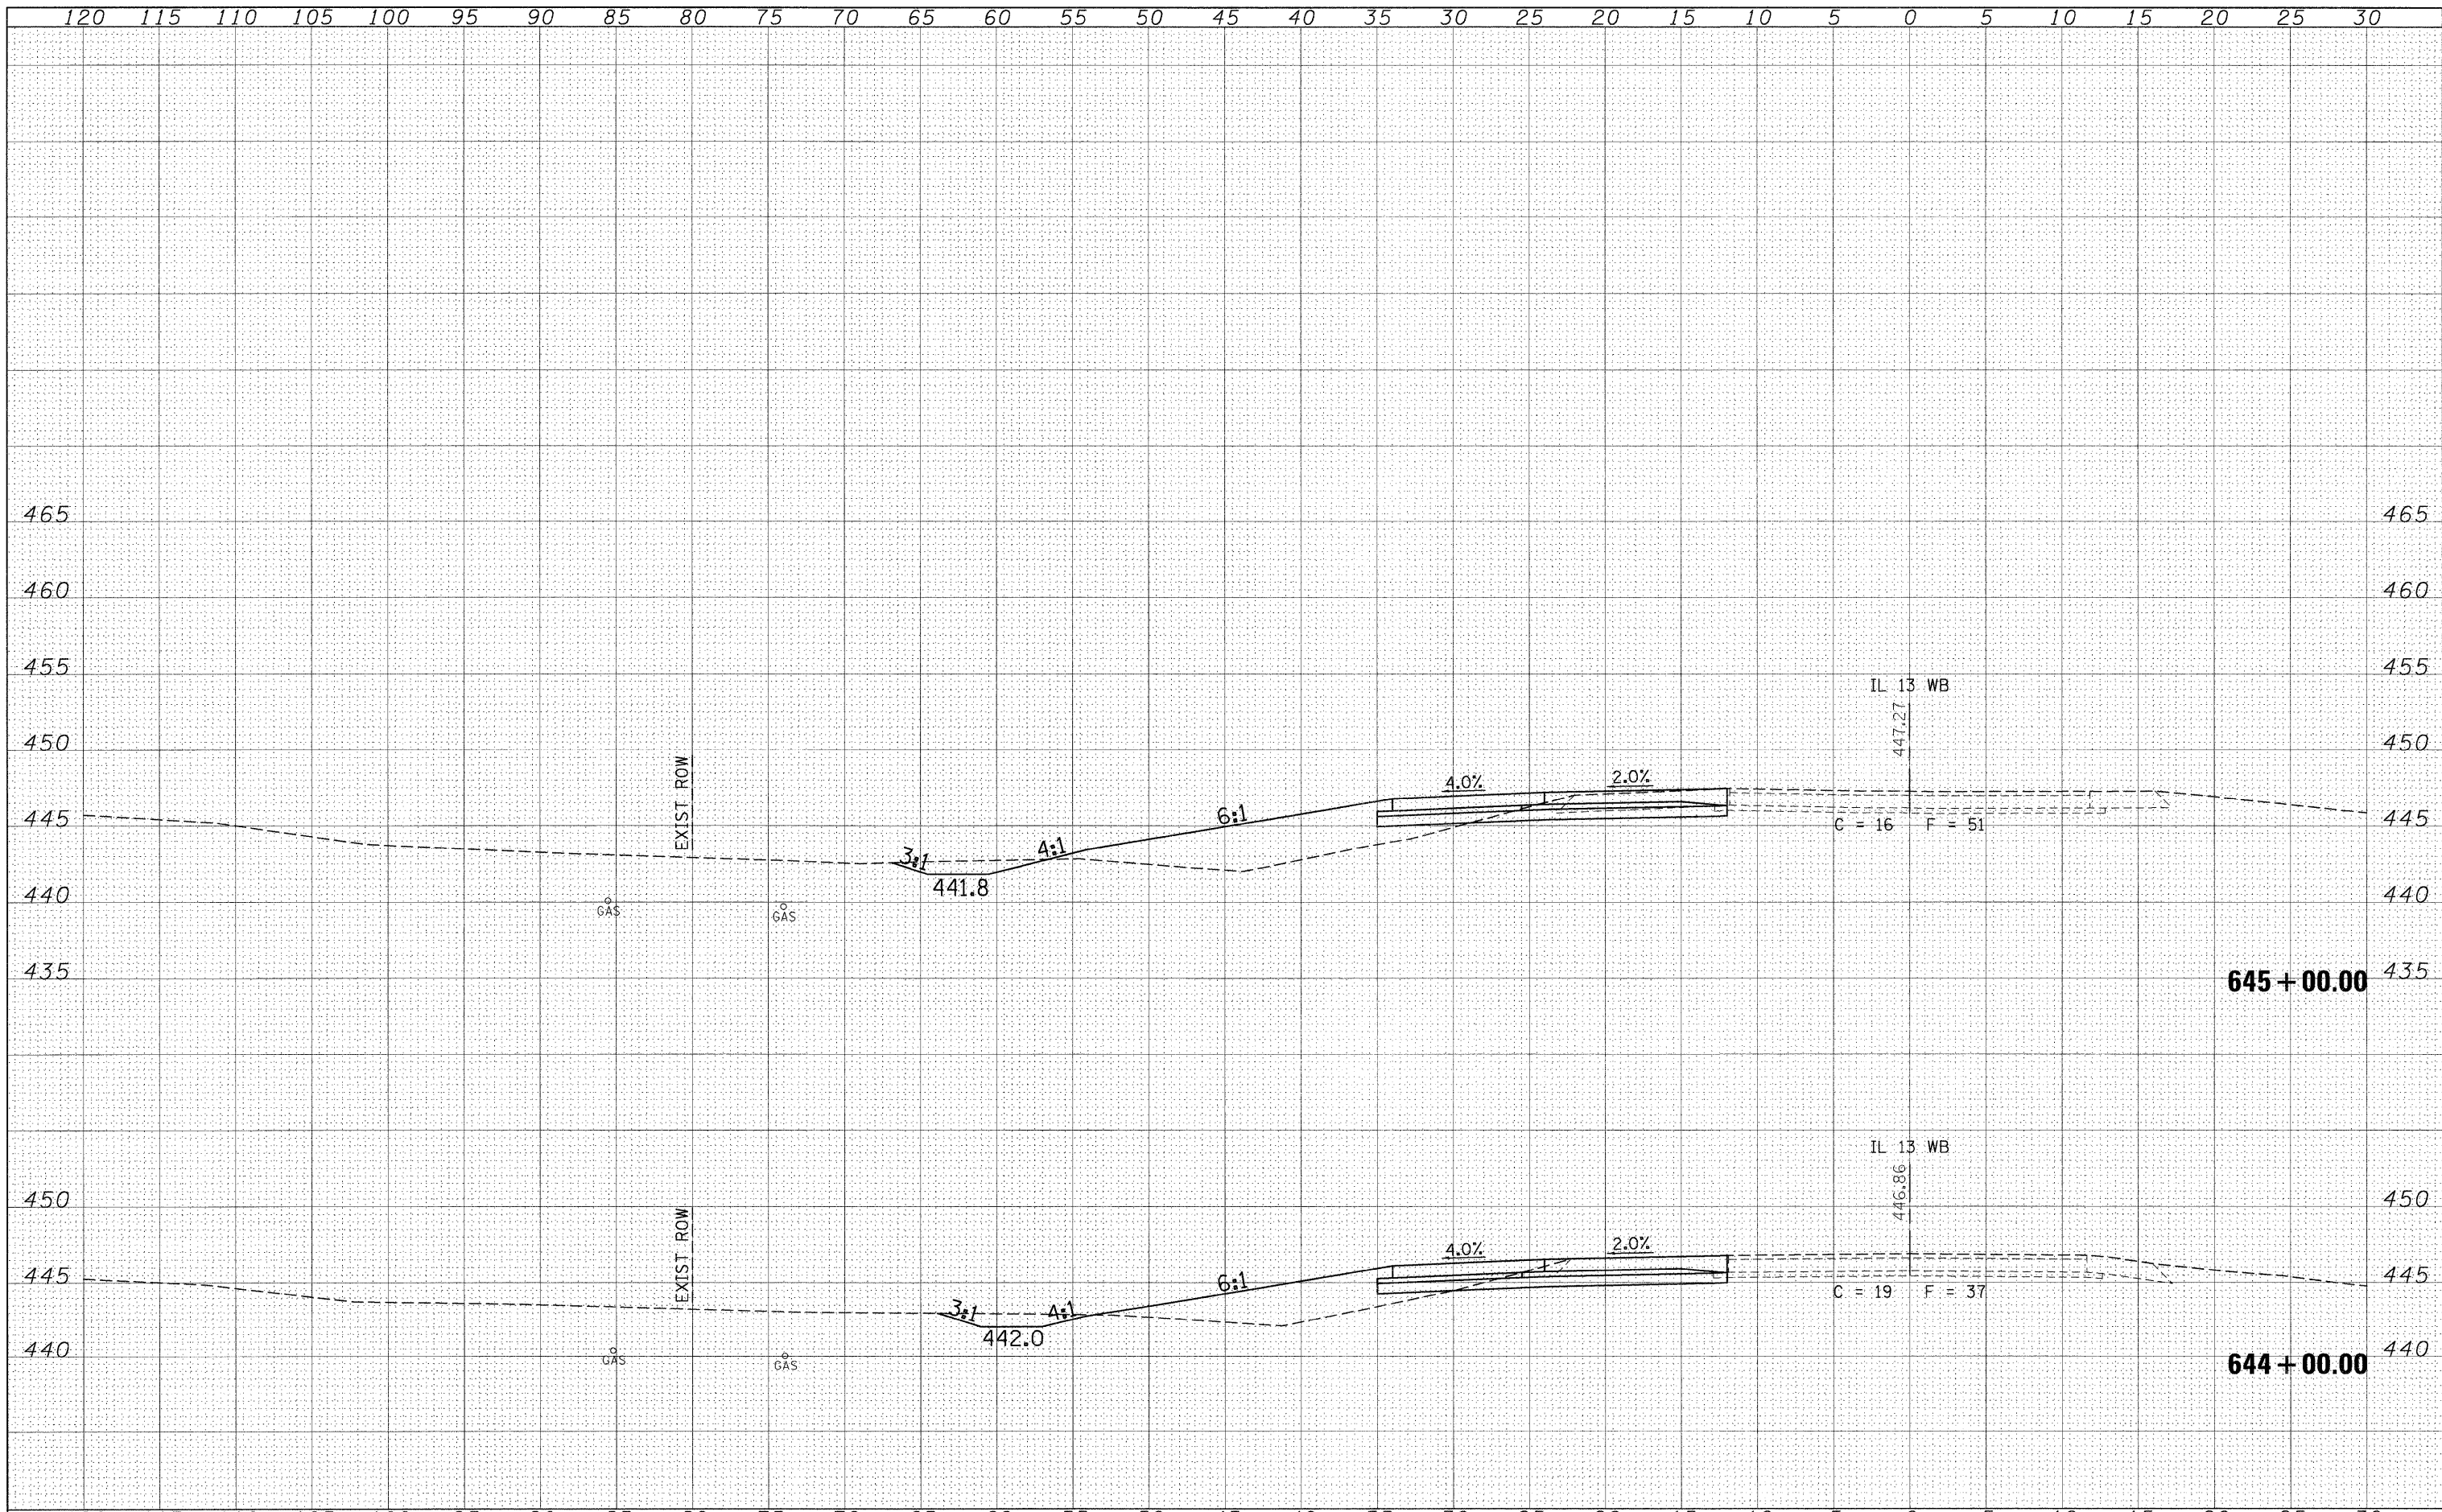

FILE NAME = c:\pw\_work\pwidot\shepardg\dms47330\fedstun13

USER NAME = shepardgd  
 sht-xssht13mainline2.dgn  
 PLOT SCALE = 5.0000' / IN.  
 PLOT DATE = 10/14/2009

DESIGNED	-	---	REVISED	-	---
DRAWN	-	---	REVISED	-	---
CHECKED	-	---	REVISED	-	---
DATE	-	---	REVISED	-	---

**STATE OF ILLINOIS  
DEPARTMENT OF TRANSPORTATION**

**IL 13 WESTBOUND CROSS SECTION SHEETS**

SCALE: \_\_\_\_\_ SHEET NO. \_\_\_ OF \_\_\_ SHEETS STA. 644+00.00 TO STA. 645+00.00

F.A.P. RTE.	SECTION	COUNTY	TOTAL SHEETS	SHEET NO.
331	(1-2)N-2,R;(1X-1)N-3,R-2	WILLIAMSON	202	133
CONTRACT NO. 98857			ILLINOIS FED. AID PROJECT	