


DATE	
BY	
FINAL SURVEY	SURVEYED
NOTE BOOK	PLOTTED
NO.	TEMPLATE
	AREAS CHECKED

DATE	
BY	
ORIGINAL SURVEY	SURVEYED
NOTE BOOK	PLOTTED
NO.	TEMPLATE
	AREAS CHECKED

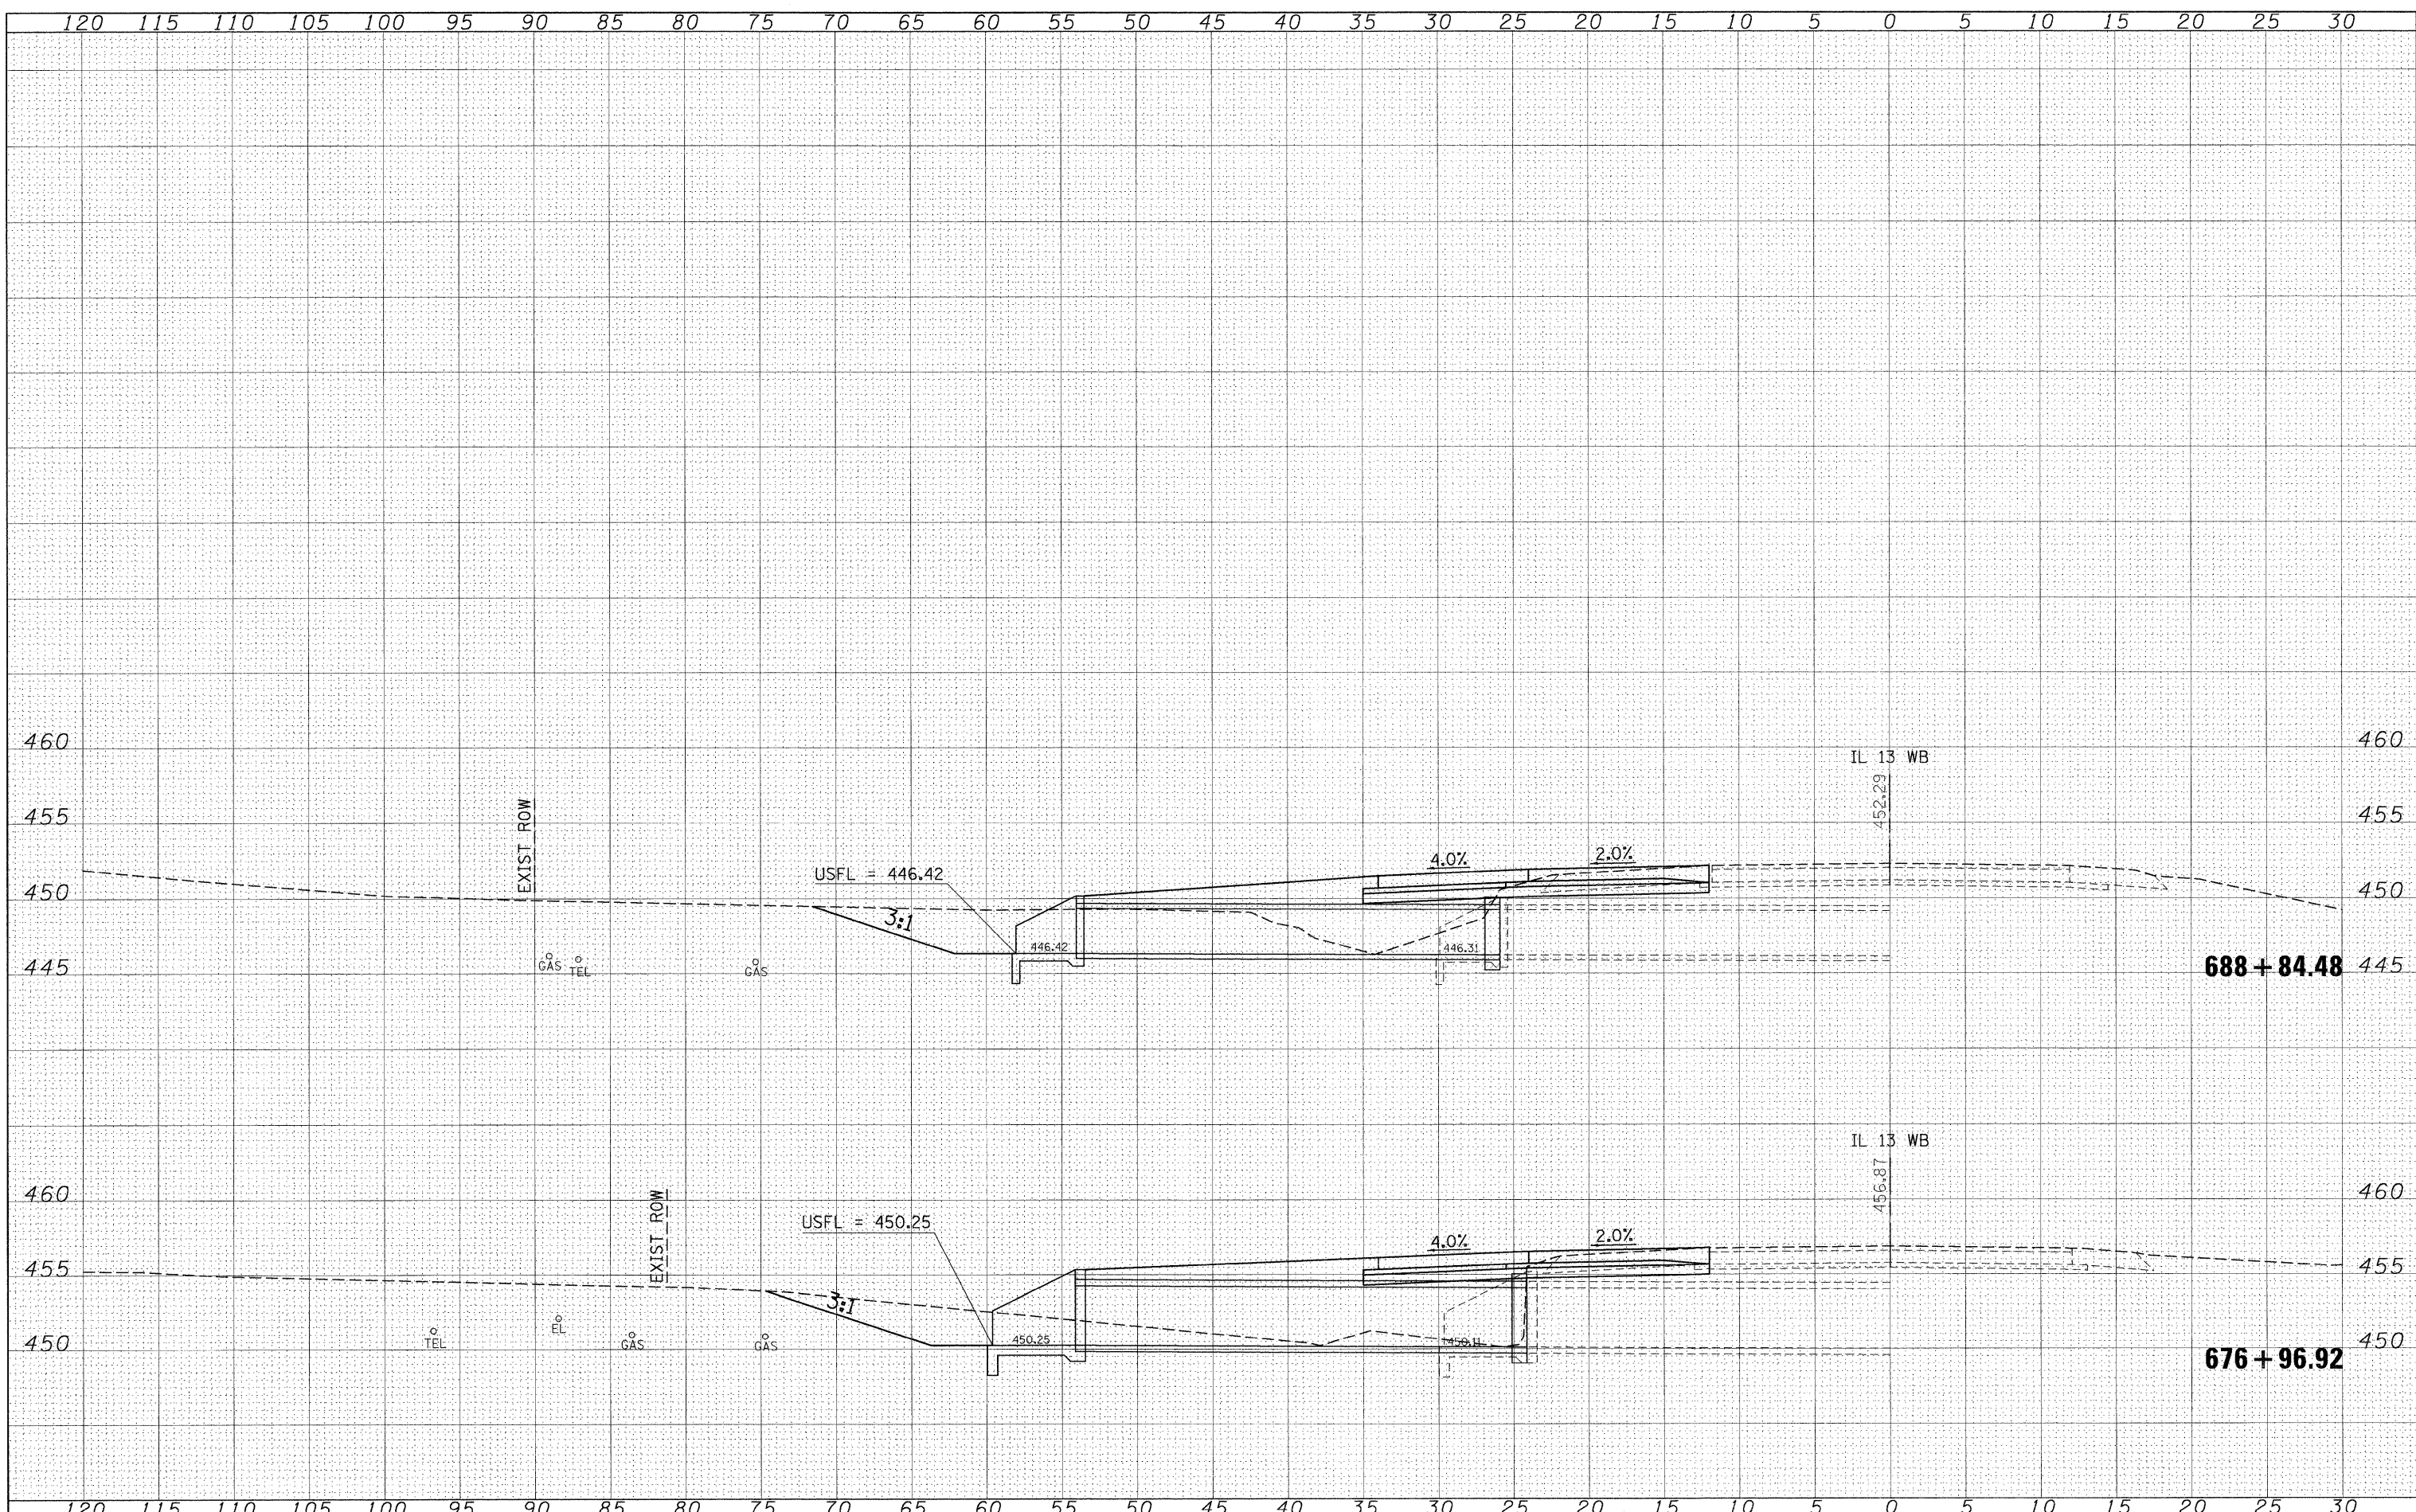

FILE NAME = c:\pwwork\pwwork\shepard\dms47330\fedst\m13

USER NAME = shepardgd
 sht-xasht13mainline2.dgn
 PLOT SCALE = 5.00000' / IN.
 PLOT DATE = 10/14/2009

DESIGNED - ---
 DRAWN - ---
 CHECKED - ---
 DATE - ---

REVISED - ---
 REVISED - ---
 REVISED - ---
 REVISED - ---

**STATE OF ILLINOIS
 DEPARTMENT OF TRANSPORTATION**

IL 13 WESTBOUND CROSS SECTION SHEETS

SCALE: _____ SHEET NO. ___ OF ___ SHEETS STA. 676+96.92 TO STA. 688+84.48

F.A.P. RTE. 331	SECTION (1-2)N-2,R;(1X-1)N-3,R-2	COUNTY WILLIAMSON	TOTAL SHEETS 202	SHEET NO. 136
				CONTRACT NO. 98857
ILLINOIS FED. AID PROJECT				