


DATE \_\_\_\_\_ BY \_\_\_\_\_  
 SURVEYED \_\_\_\_\_  
 PLOTTED \_\_\_\_\_  
 TEMPLATE \_\_\_\_\_  
 NOTE BOOK \_\_\_\_\_  
 AREAS CHECKED \_\_\_\_\_

DATE \_\_\_\_\_ BY \_\_\_\_\_  
 SURVEYED \_\_\_\_\_  
 PLOTTED \_\_\_\_\_  
 TEMPLATE \_\_\_\_\_  
 NOTE BOOK \_\_\_\_\_  
 AREAS CHECKED \_\_\_\_\_

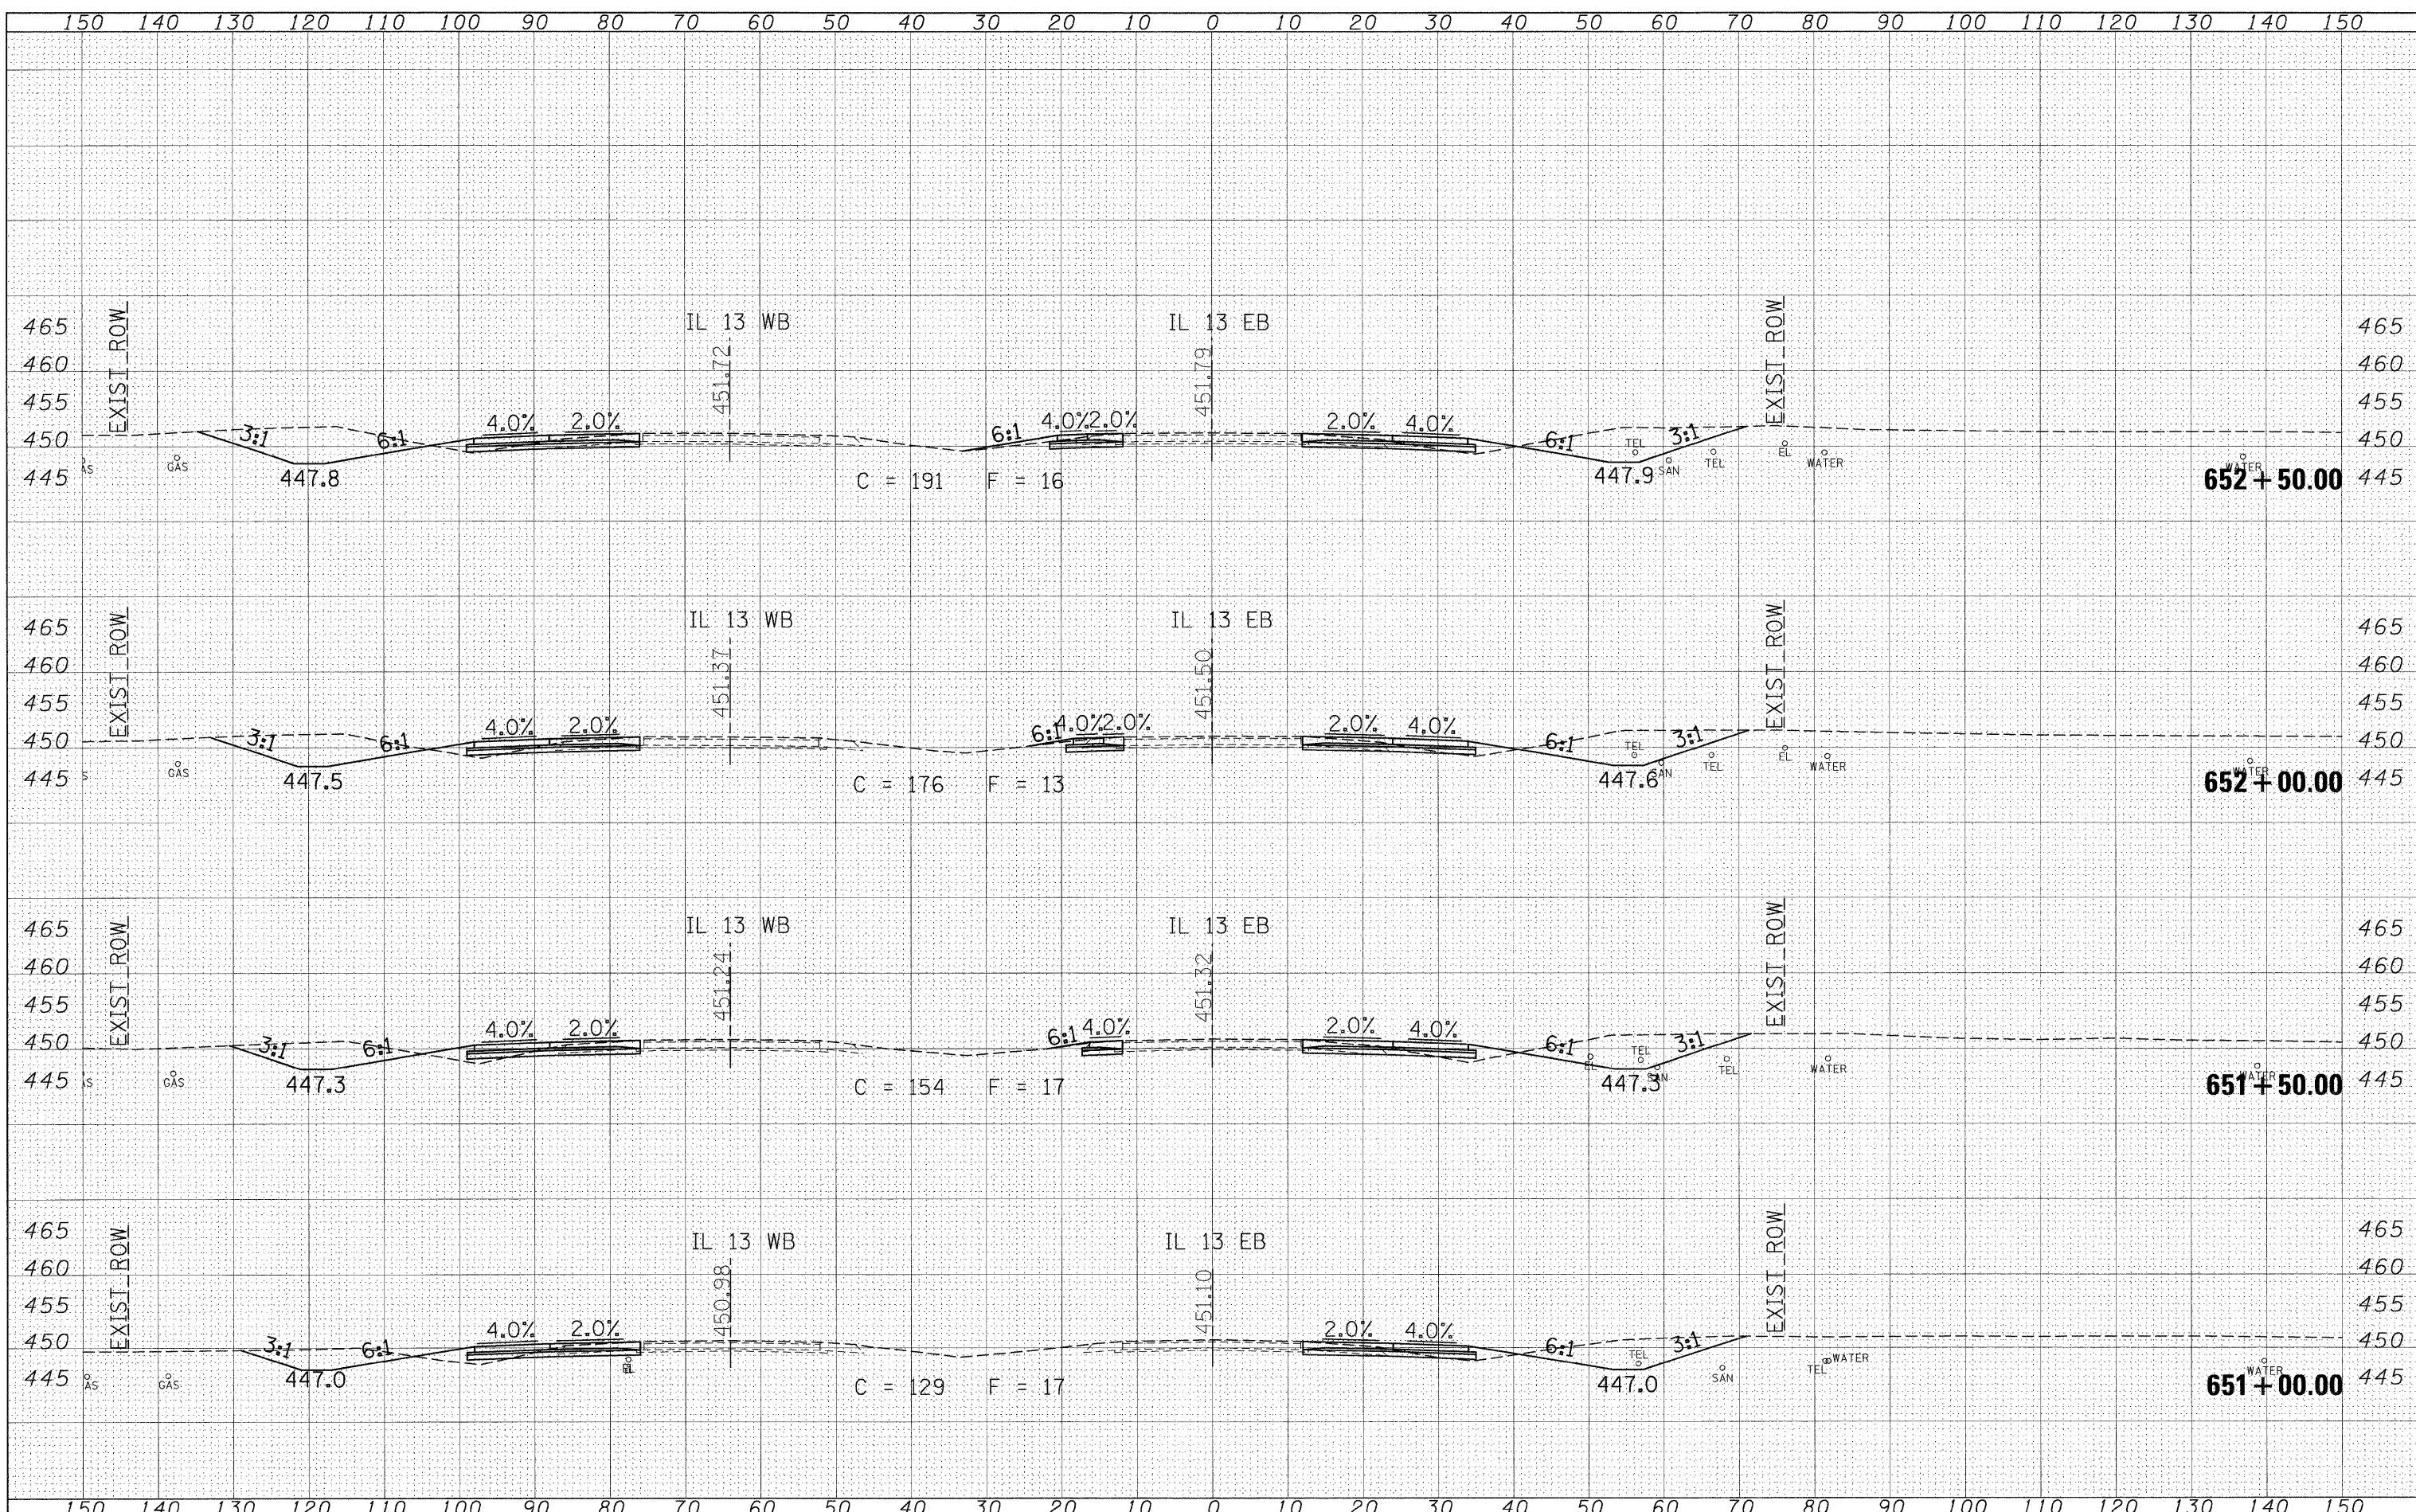

FILE NAME = c:\pwork\pw\dot\shpardgd\ms47330\Fedstun13  
 USER NAME = shpardgd  
 PLOT SCALE = 10.0000' / IN.  
 PLOT DATE = 10/14/2009

DESIGNED - ---  
 DRAWN - ---  
 CHECKED - ---  
 DATE - ---

REVISED - ---  
 REVISED - ---  
 REVISED - ---  
 REVISED - ---

C = 191 F = 16  
 C = 176 F = 13  
 C = 154 F = 17  
 C = 129 F = 17

**STATE OF ILLINOIS**  
**DEPARTMENT OF TRANSPORTATION**

**IL 13 ACCELERATION LANES CROSS SECTION SHEETS**  
 SCALE: \_\_\_\_\_ SHEET NO. \_\_\_ OF \_\_\_ SHEETS STA. 651+00.00 TO STA. 652+50.00

F.A.P. RTE. 331	SECTION (1-2)N-2,R;(1X-1)N-3,R-2	COUNTY WILLIAMSON	TOTAL SHEETS 202	SHEET NO. 137
				CONTRACT NO. 99857
ILLINOIS FED. AID PROJECT				