


| | |
|---------------|--|
| DATE | |
| BY | |
| FINAL SURVEY | |
| SURVEYED | |
| PLOTTED | |
| TEMPLATE | |
| NOTE BOOK | |
| AREAS CHECKED | |
| NO. | |

| | |
|-----------------|--|
| DATE | |
| BY | |
| ORIGINAL SURVEY | |
| SURVEYED | |
| PLOTTED | |
| TEMPLATE | |
| NOTE BOOK | |
| AREAS CHECKED | |
| NO. | |

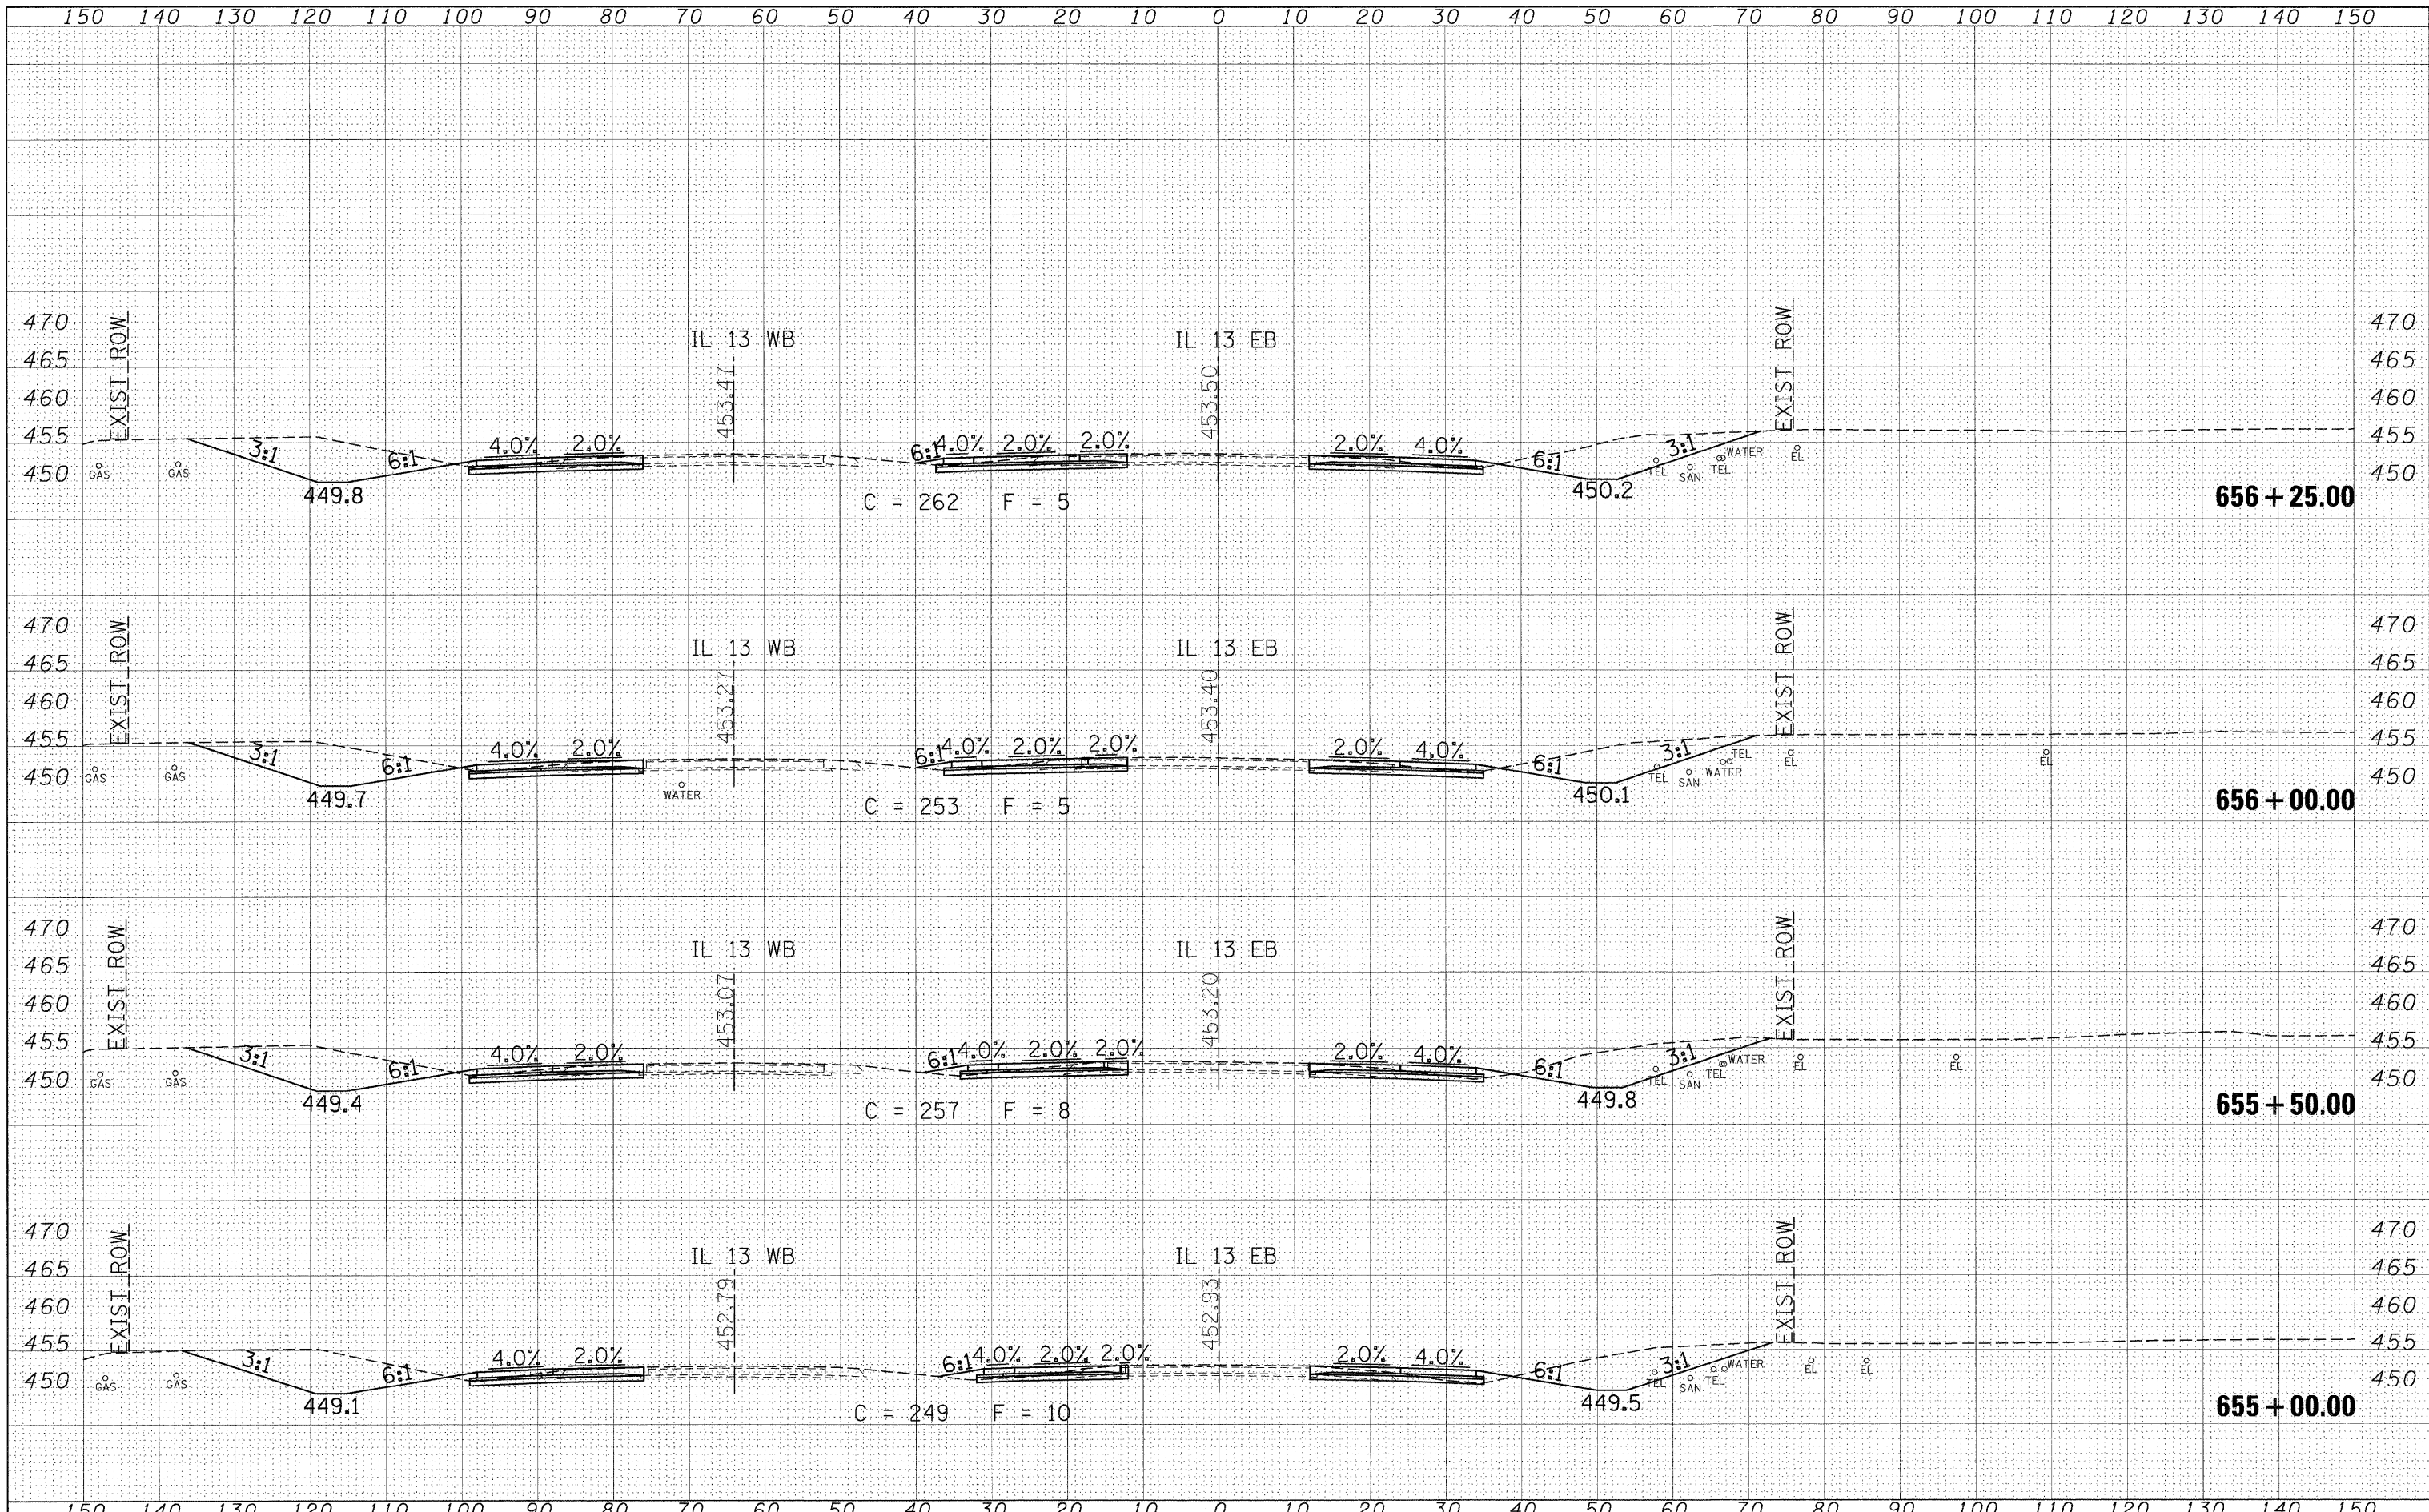

| | | | | | | | | | | | |
|--|-----------------------------|------------|-----------|---|--|----------------------------------|--------------------------|------------|--------------|-----------|--|
| FILE NAME = | USER NAME = shepardgd | DESIGNED - | REVISED - | STATE OF ILLINOIS DEPARTMENT OF TRANSPORTATION | IL 13 ACCELERATION LANES CROSS SECTION SHEETS | F.A.P. RTE. | SECTION | COUNTY | TOTAL SHEETS | SHEET NO. | |
| ct:\pw_work\p\w\cot\shepardgd\dms47330\Fedstun13 | sht-xssh13mainline2.dgn | DRAWN - | REVISED - | | | 331 | (1-2)N-2,R;(1X-1)N-3,R-2 | WILLIAMSON | 202 | 139 | |
| | PLOT SCALE = 10,0000' / IN. | CHECKED - | REVISED - | | | CONTRACT NO. 99857 | | | | | |
| | PLOT DATE = 10/14/2009 | DATE - | REVISED - | | | ILLINOIS FED. AID PROJECT | | | | | |
| SCALE: _____ SHEET NO. _____ OF _____ SHEETS | | | | | | STA. 655+00.00 TO STA. 656+25.00 | | | | | |