


DATE _____
 BY _____
 SURVEYED _____
 PLOTTED _____
 NOTE BOOK _____
 TEMPLATE _____
 AREAS CHECKED _____

DATE _____
 BY _____
 SURVEYED _____
 PLOTTED _____
 NOTE BOOK _____
 TEMPLATE _____
 AREAS CHECKED _____

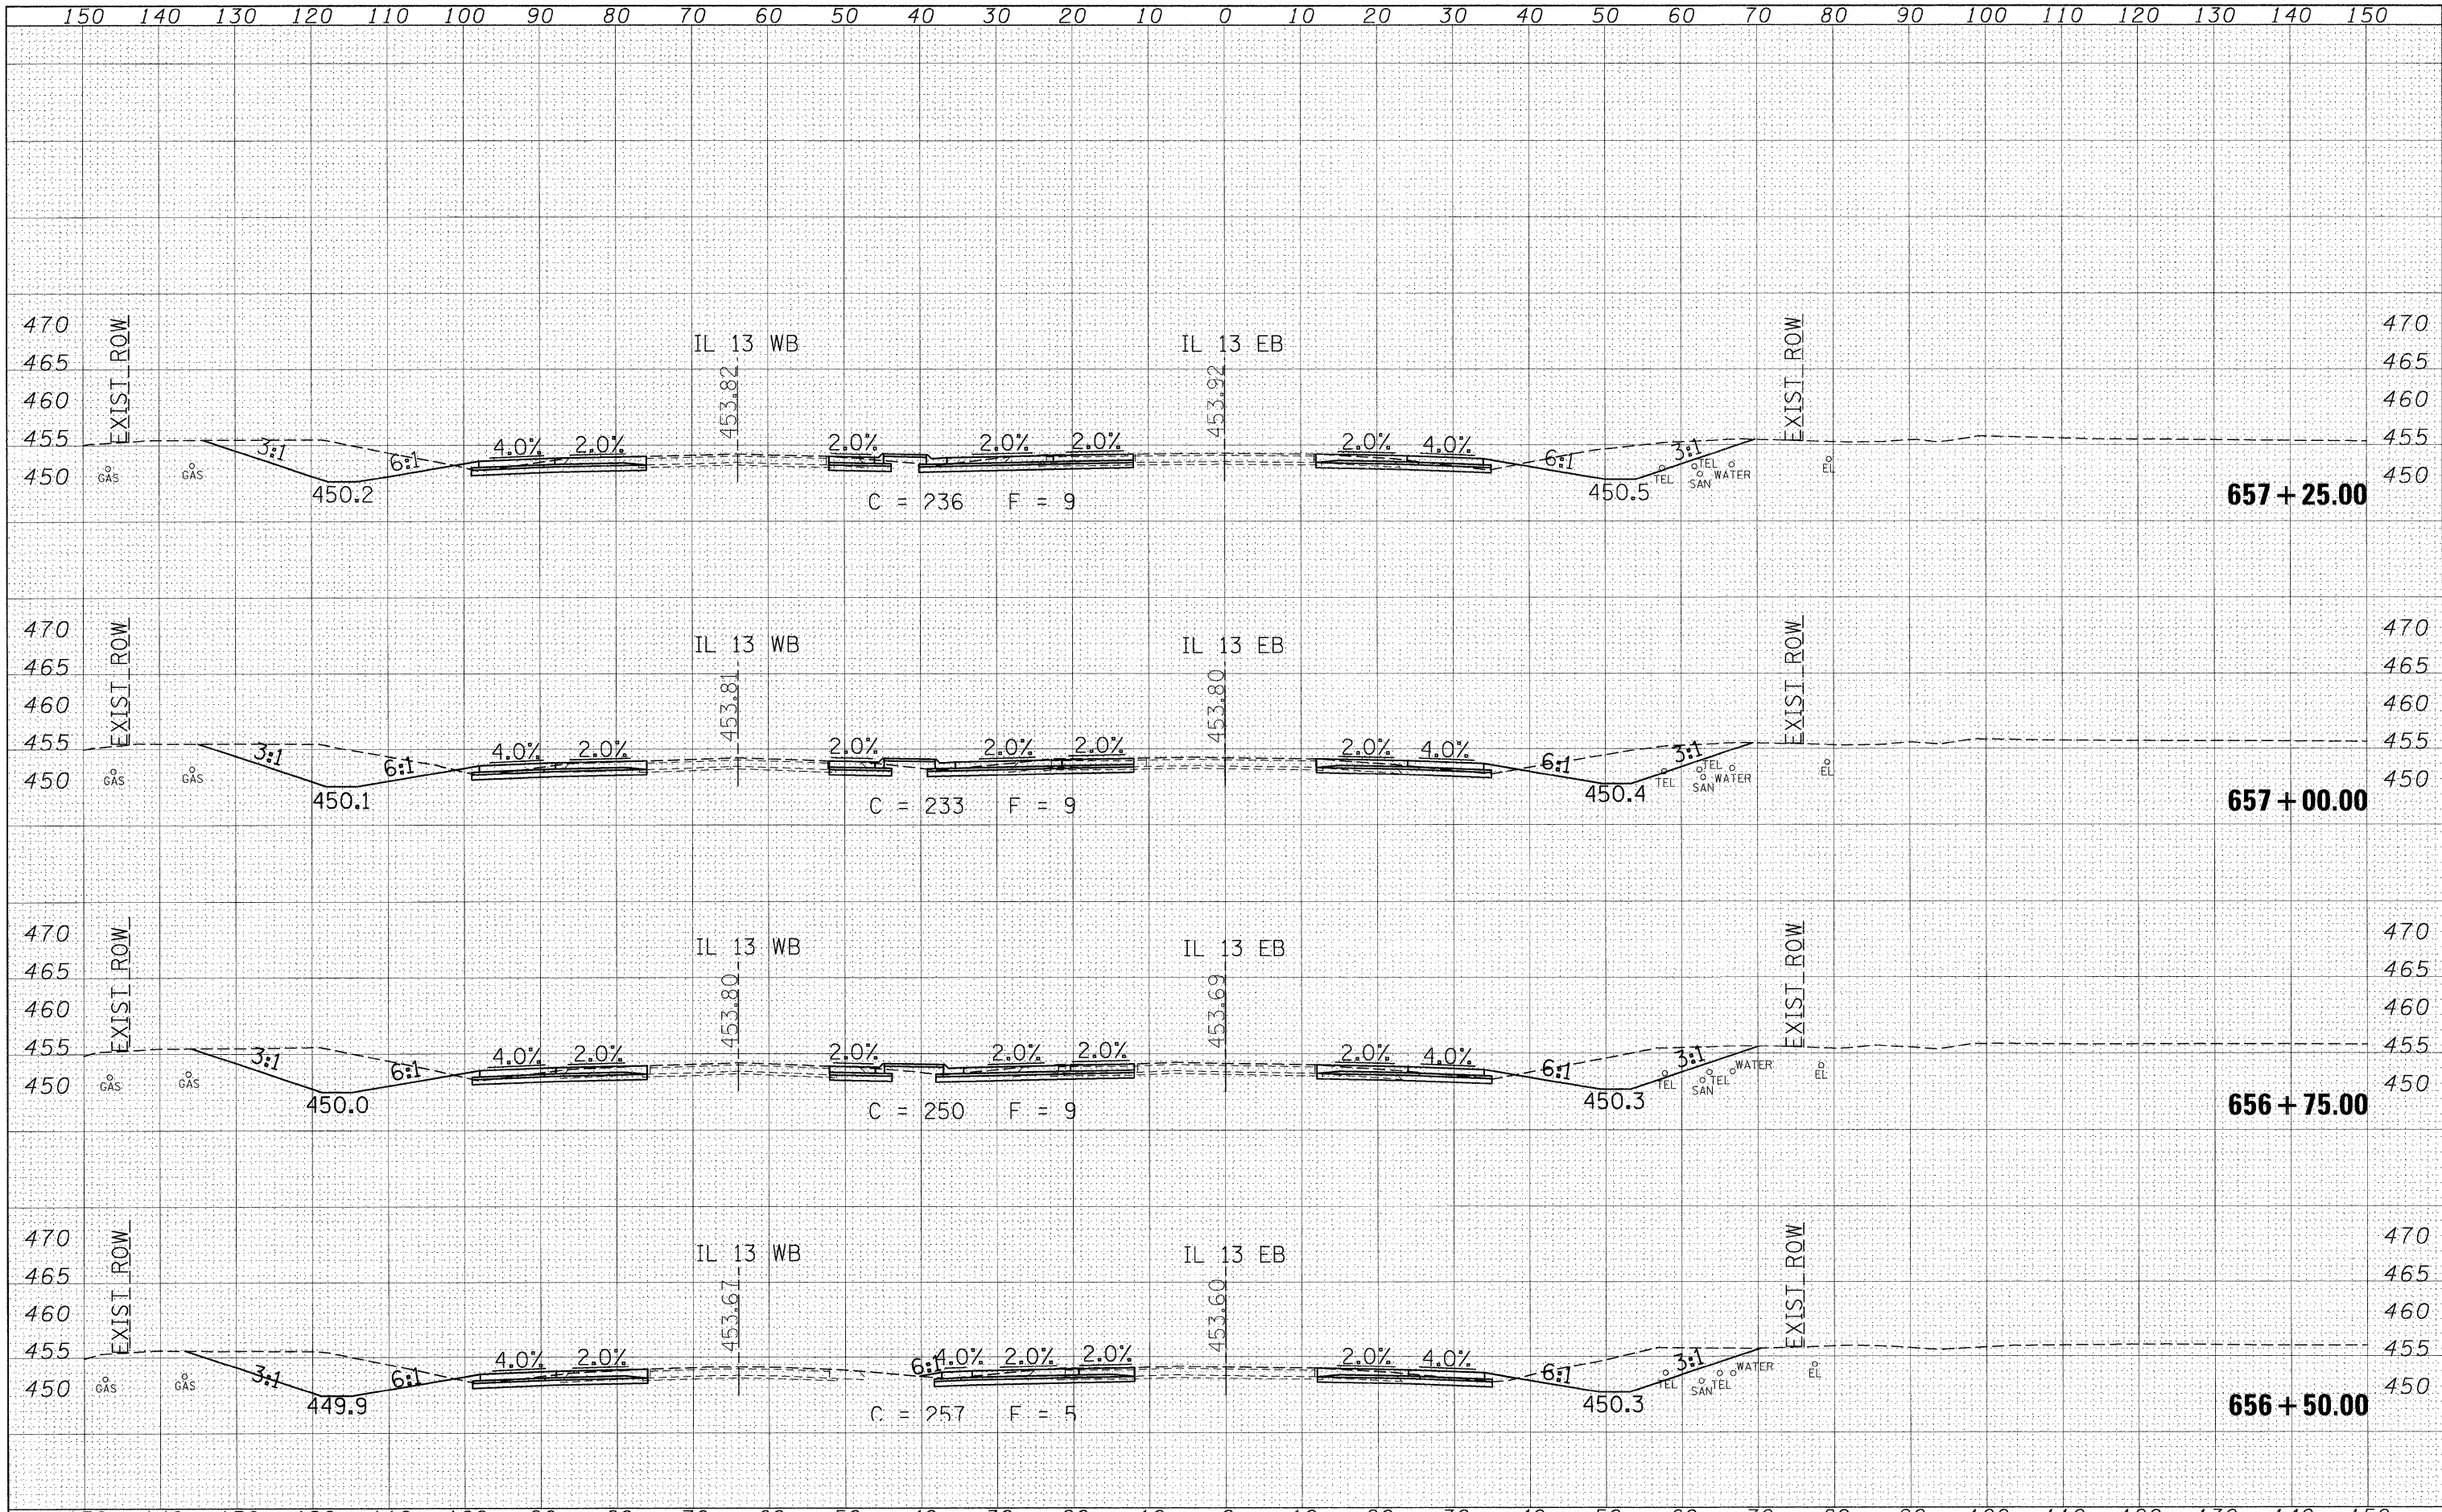

FILE NAME = c:\pw_work\p\idot\shpardgd\cns47330\fedstml3	USER NAME = shpardgd sht-xssht13mainline2.dgn	DESIGNED - --- DRAWN - --- CHECKED - --- DATE - ---	REVISED - --- REVISED - --- REVISED - --- REVISED - ---	STATE OF ILLINOIS DEPARTMENT OF TRANSPORTATION	IL 13 ACCELERATION LANES CROSS SECTION SHEETS		F.A.P. RTE. 331	SECTION (1-2)N-2,R;(1X-1)N-3,R-2	COUNTY WILLIAMSON	TOTAL SHEETS 202	SHEET NO. 140
PLOT SCALE = 10,0000' / IN. PLOT DATE = 10/14/2009					SCALE: _____	SHEET NO. ___ OF ___ SHEETS	STA. 656+50.00 TO STA. 657+25.00	CONTRACT NO. 99857 ILLINOIS FED. AID PROJECT			