


DATE	
BY	
FINAL SURVEY	
SURVEYED	
PLOTTED	
NOTE BOOK	
TEMP LAYERS	
AREAS CHECKED	
NO.	

DATE	
BY	
ORIGINAL SURVEY	
SURVEYED	
PLOTTED	
NOTE BOOK	
TEMP LAYERS	
AREAS CHECKED	
NO.	

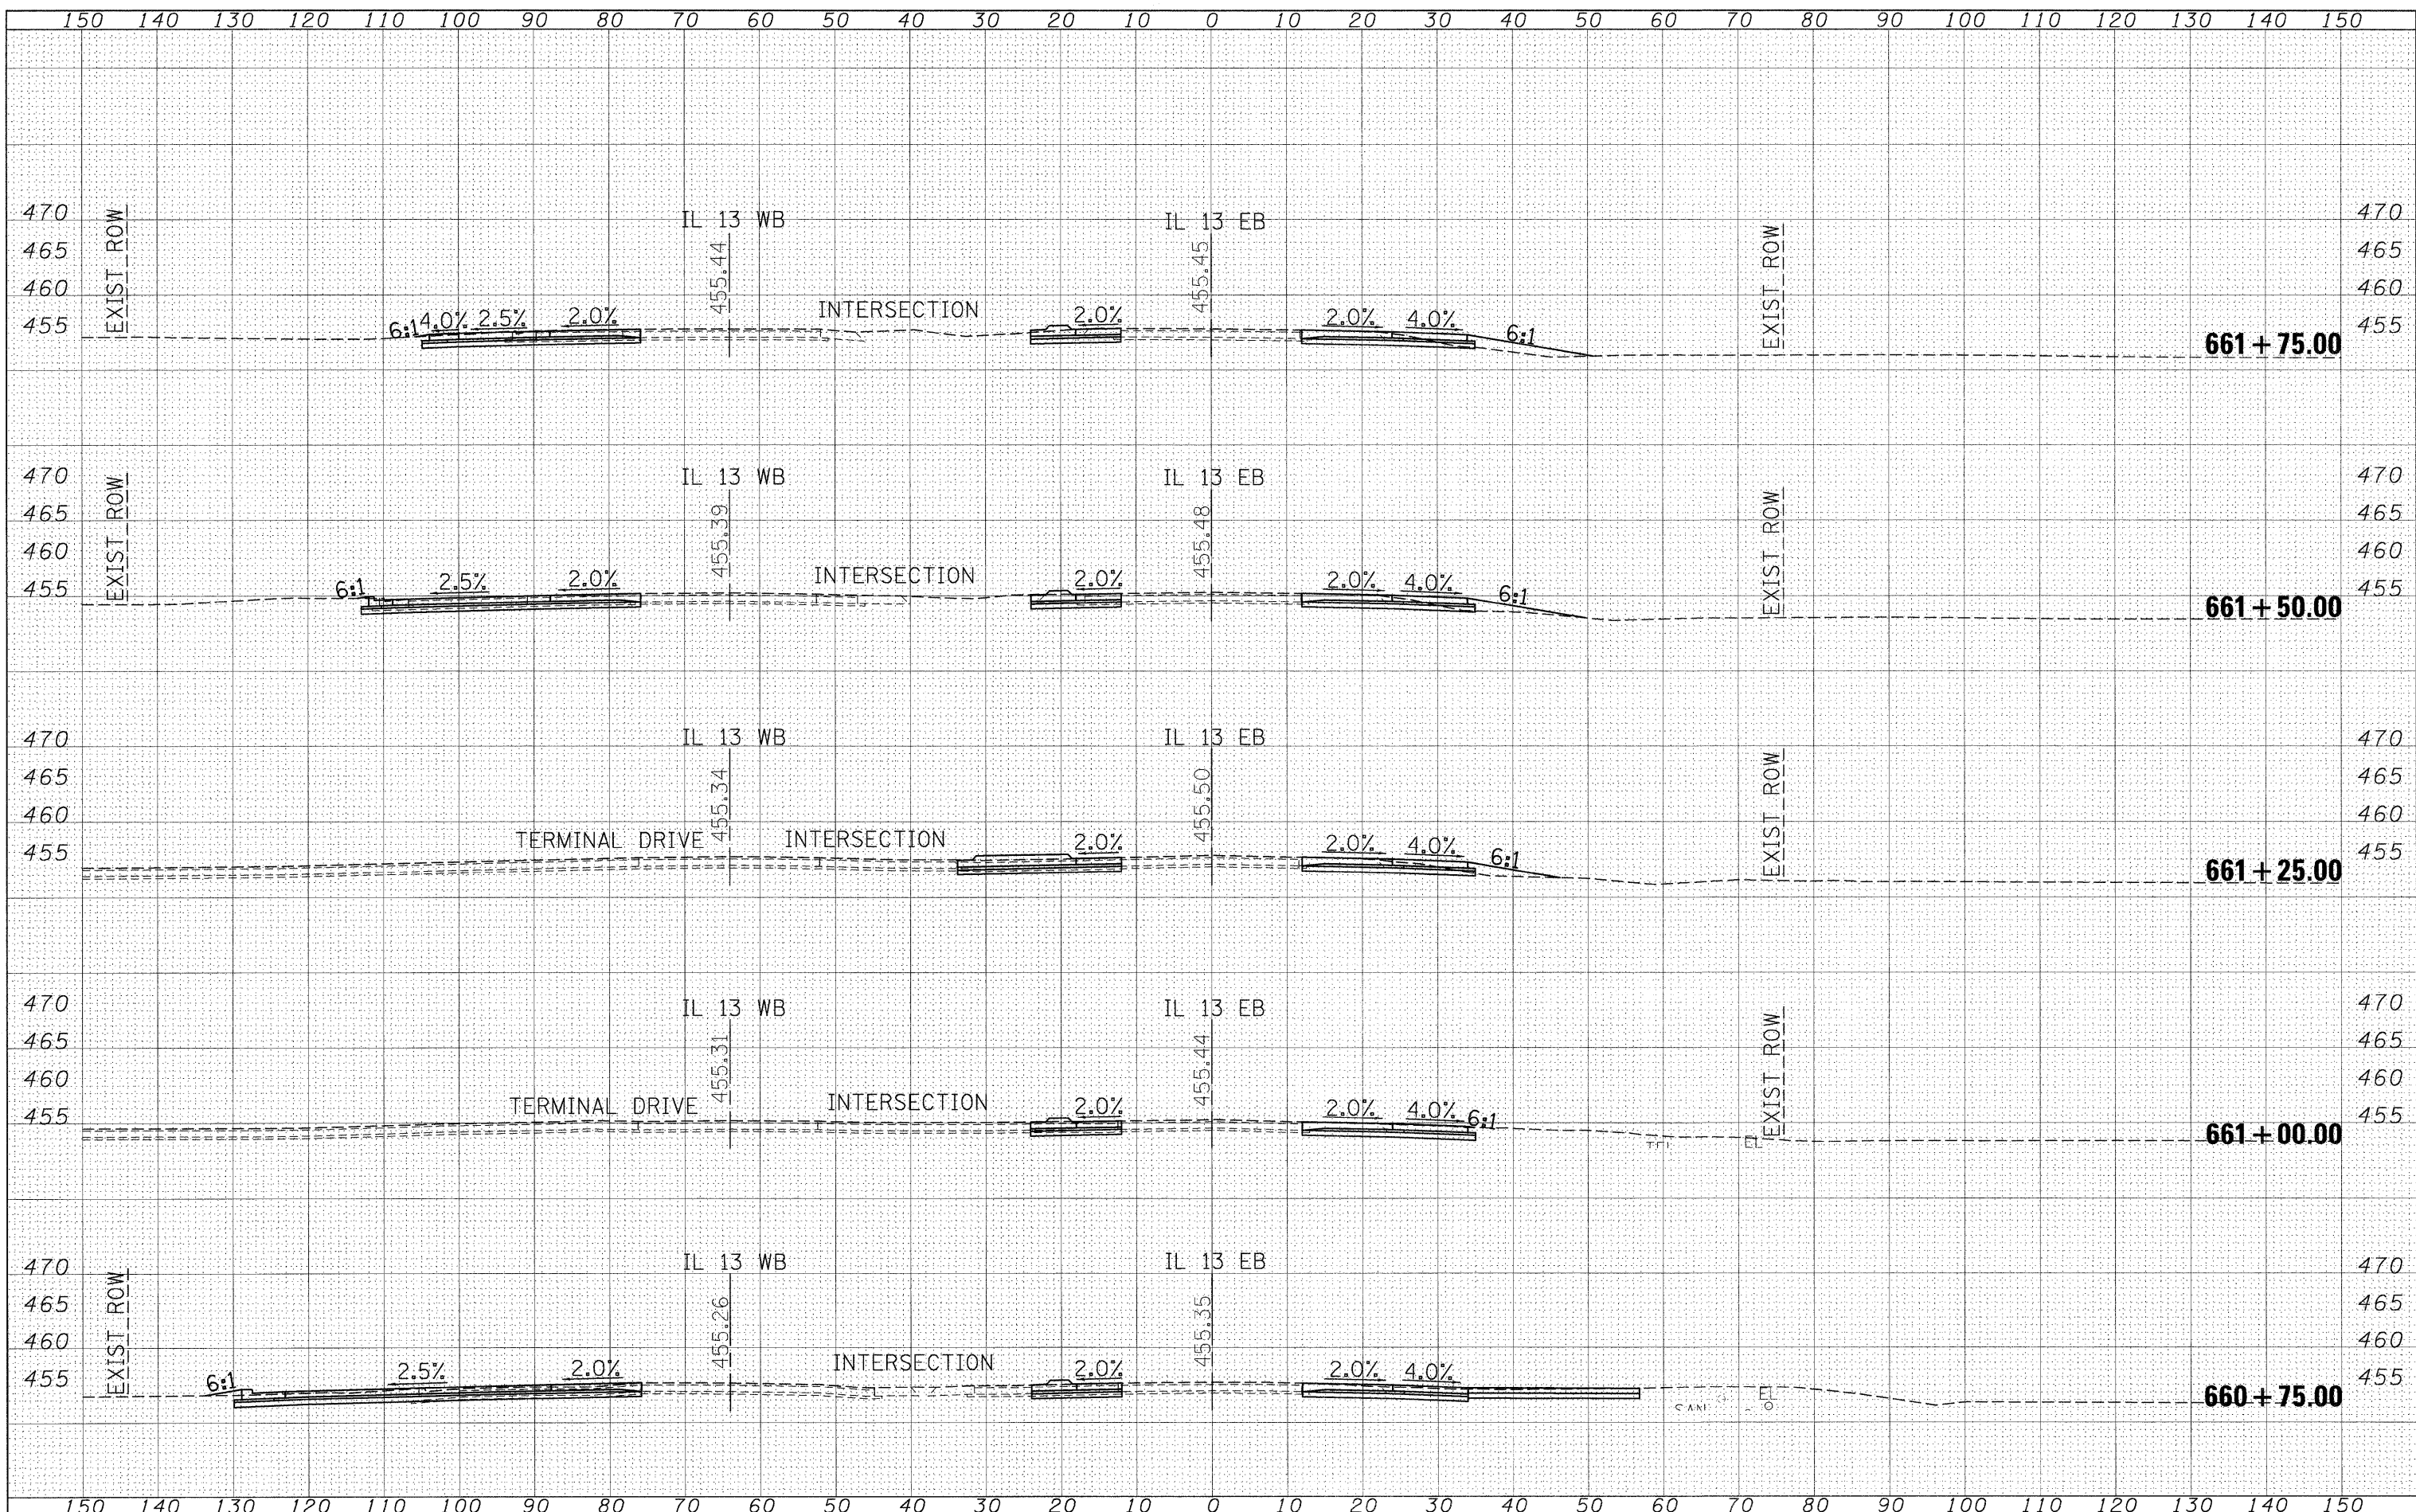

FILE NAME = c:\pwork\pwork\sheper-dgd\dms47338\fedstml3
 USER NAME = sheper-dgd
 PLOT SCALE = 10.0000' / IN.
 PLOT DATE = 10/14/2009

DESIGNED -	---	REVISED -	-----
DRAWN -	---	REVISED -	-----
CHECKED -	---	REVISED -	-----
DATE -	-----	REVISED -	-----

**STATE OF ILLINOIS
DEPARTMENT OF TRANSPORTATION**

IL 13 ACCELERATION LANES CROSS SECTION SHEETS

SCALE: _____ SHEET NO. ___ OF ___ SHEETS STA. 660+75.00 TO STA. 661+75.00

F.A.P. RTE.	SECTION	COUNTY	TOTAL SHEETS	SHEET NO.
351	(1-2)N-2,R;(1X-1)N-3,R-2	WILLIAMSON	202	144
CONTRACT NO. 99857			ILLINOIS FED. AID PROJECT	