


DATE _____
 BY _____
 SURVEYED _____
 PLOTTED _____
 NOTE BOOK _____
 TEMPLATE _____
 AREAS CHECKED _____
 NO. _____

DATE _____
 BY _____
 SURVEYED _____
 PLOTTED _____
 NOTE BOOK _____
 TEMPLATE _____
 AREAS CHECKED _____
 NO. _____

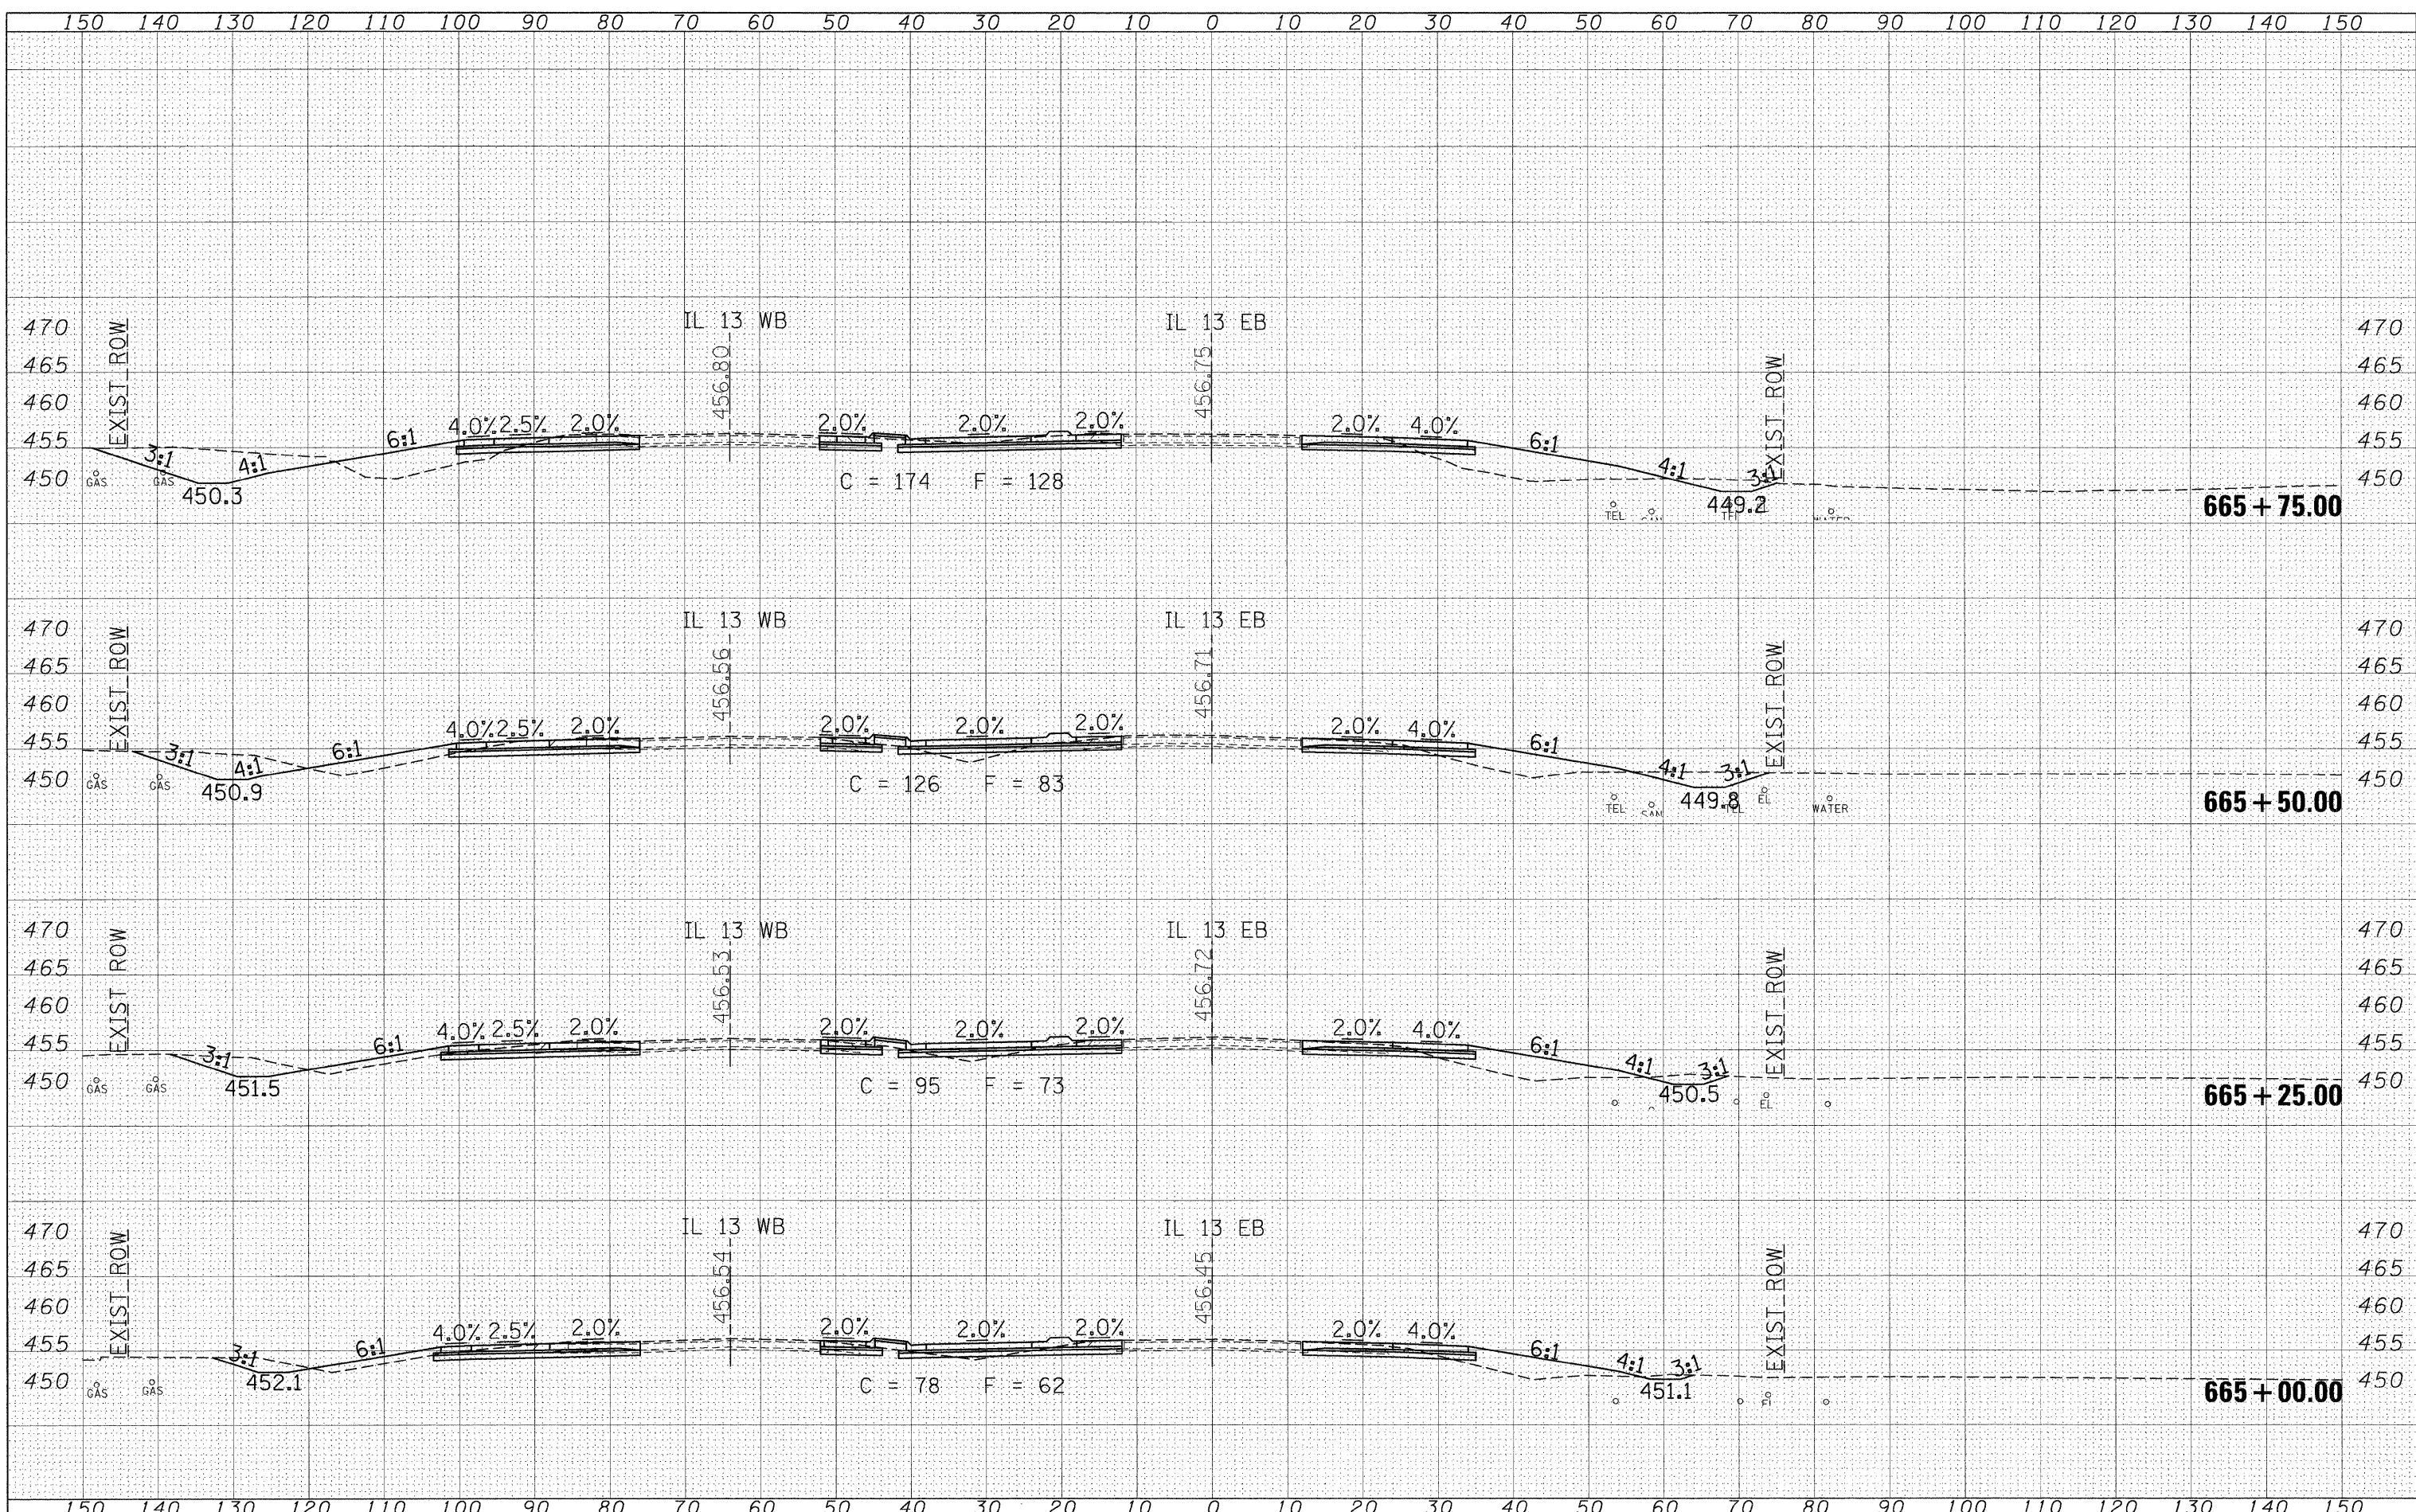

FILE NAME =	USER NAME = shepa-dgd	DESIGNED -	REVISD -	STATE OF ILLINOIS DEPARTMENT OF TRANSPORTATION	IL 13 ACCELERATION LANES CROSS SECTION SHEETS	F.A.P. RTE. 331	SECTION (1-2)N-2,R;(1X-1)N-3,R-2	COUNTY WILLIAMSON	TOTAL SHEETS 202	SHEET NO. 148	
ca:\pw_work\pw\dtd\shepa-dgd\dms47330\fedstun13	sht-xsh-ti3mainline2.dgn	DRAWN -	REVISD -			SCALE: _____	SHEET NO. ___ OF ___ SHEETS	STA. 665+00.00 TO STA. 665+75.00		CONTRACT NO. 99857	
	PLOT SCALE = 10.0000 "/td> <td>CHECKED -</td> <td>REVISD -</td> <td colspan="6" style="text-align: right;">ILLINOIS FED. AID PROJECT</td>	CHECKED -	REVISD -			ILLINOIS FED. AID PROJECT					
	PLOT DATE = 10/14/2009	DATE -	REVISD -								