


DATE	
BY	
FINAL SURVEY	SURVEYED
NOTE BOOK	PLOTTED
NO.	TEMPLATE
	AREAS CHECKED

DATE	
BY	
ORIGINAL SURVEY	SURVEYED
NOTE BOOK	PLOTTED
NO.	TEMPLATE
	AREAS CHECKED

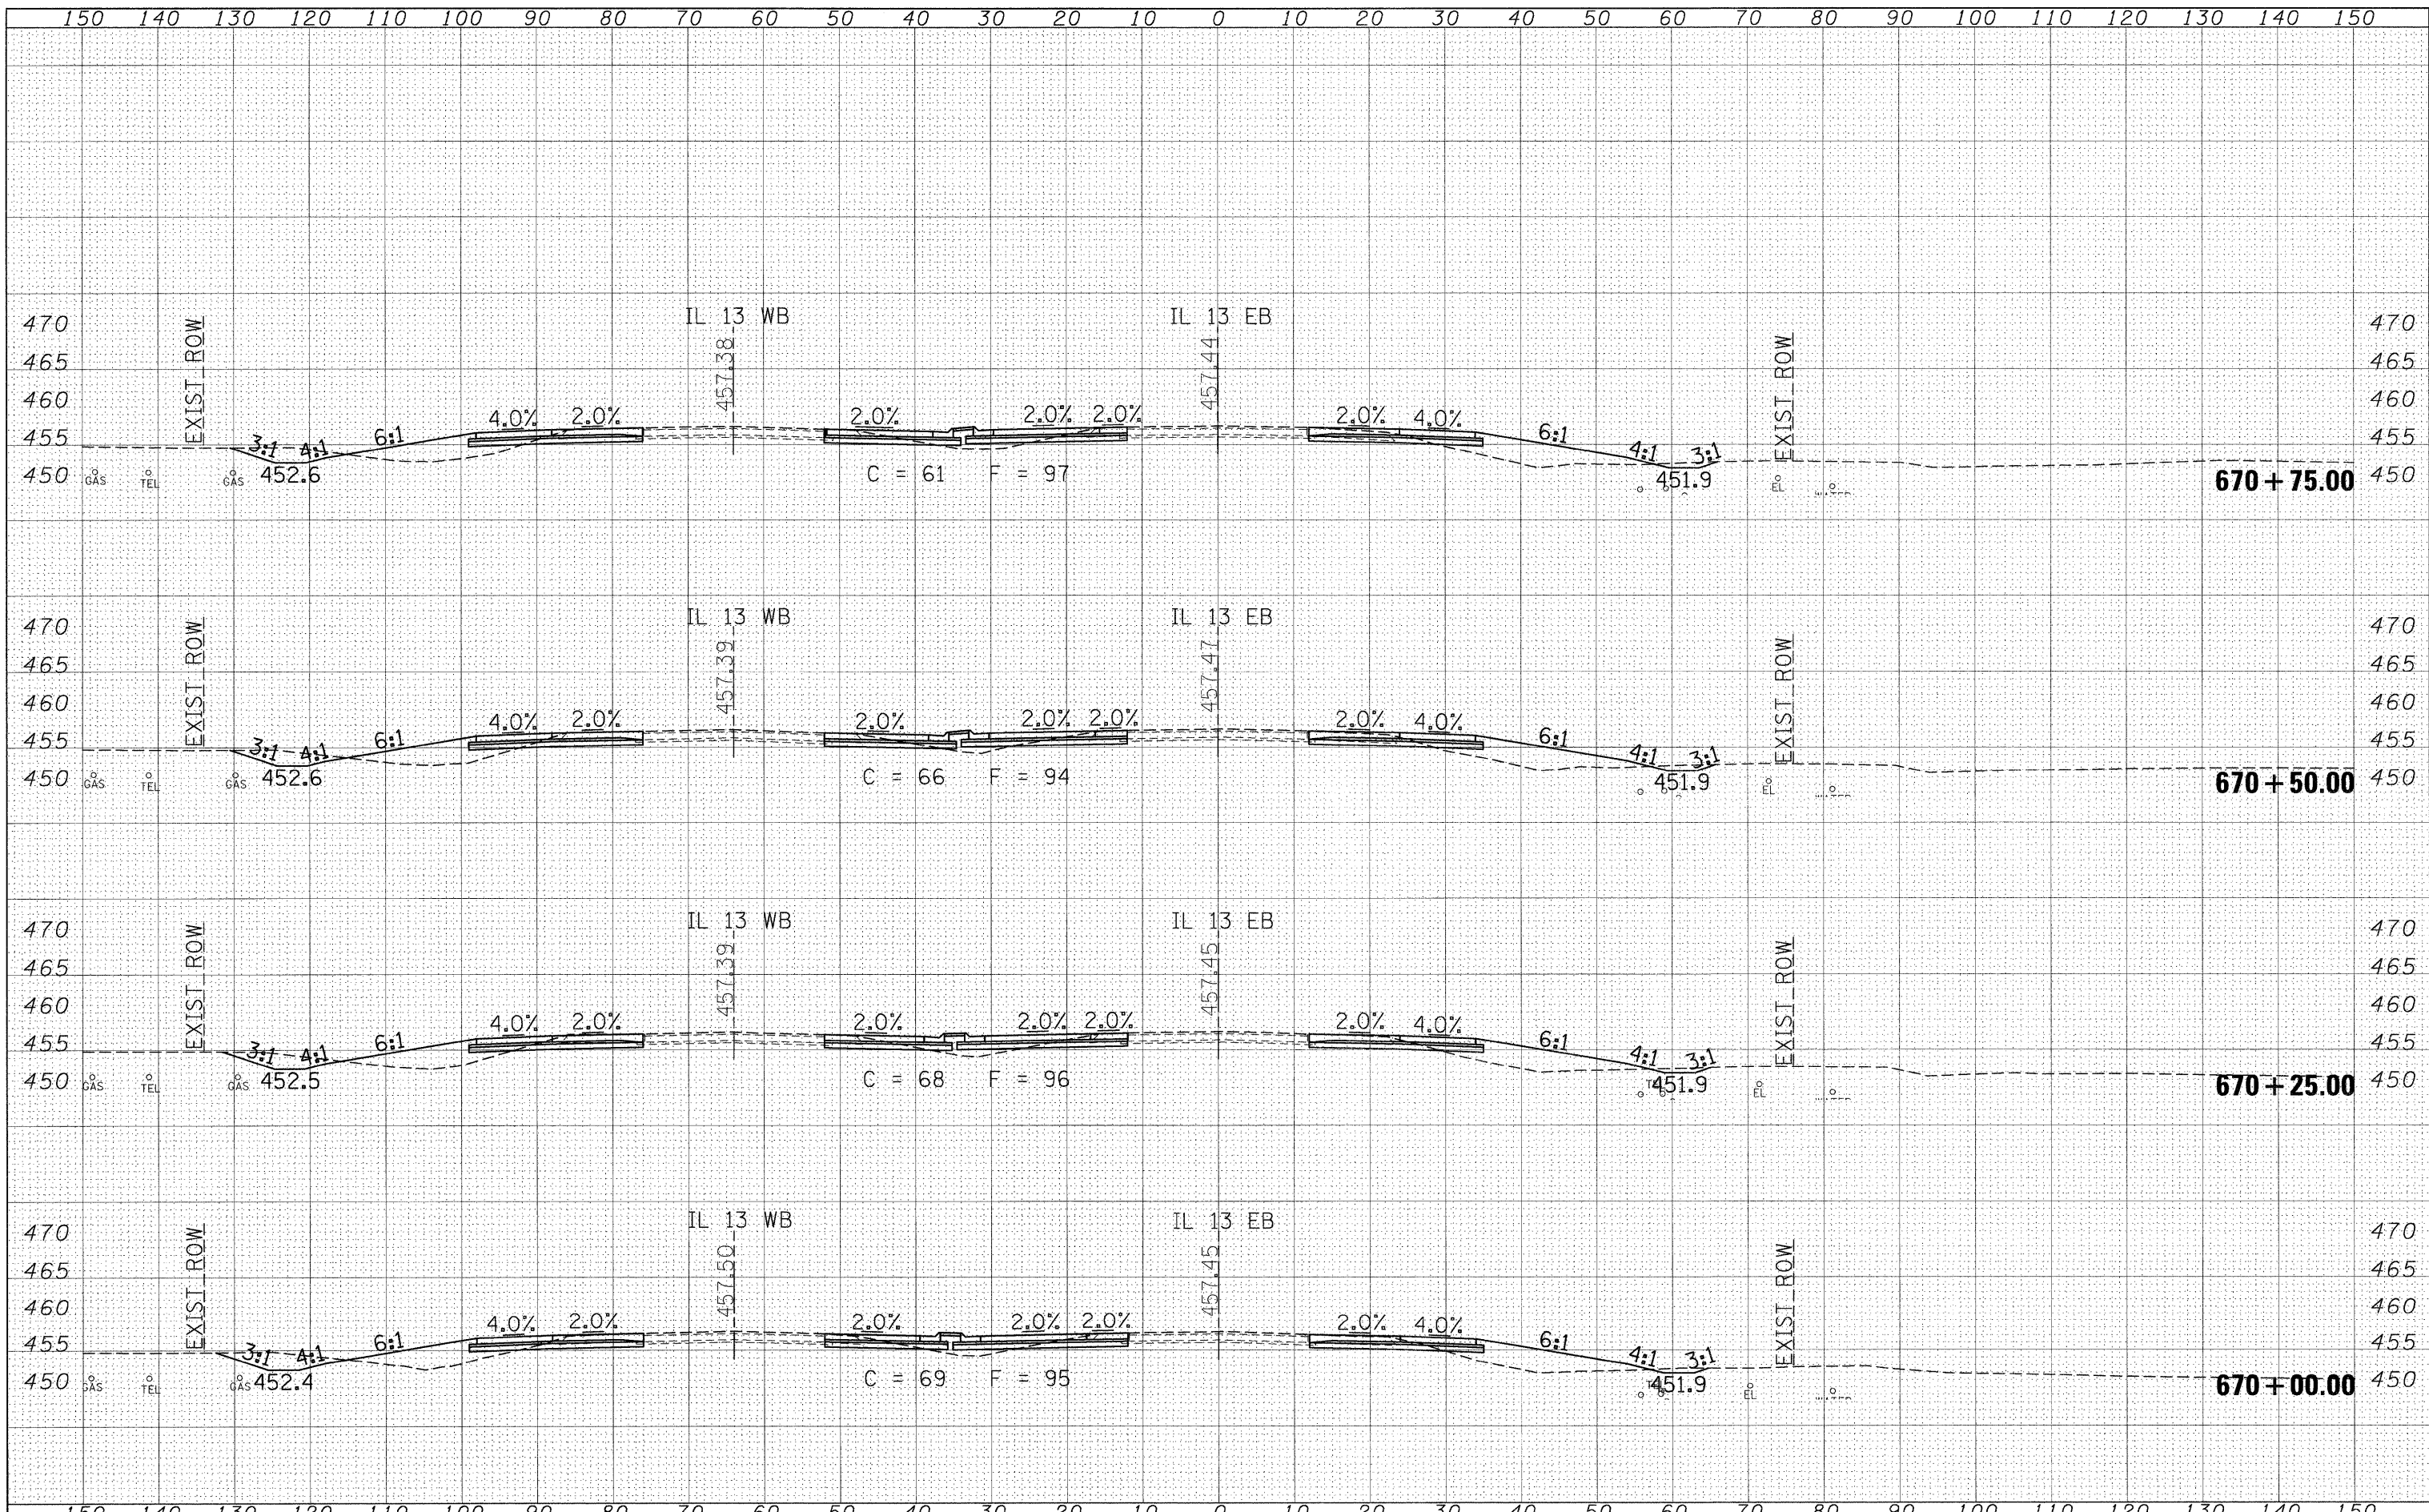

FILE NAME =	USER NAME = shepardgd	DESIGNED -	REVISED -	STATE OF ILLINOIS DEPARTMENT OF TRANSPORTATION	IL 13 ACCELERATION LANES CROSS SECTION SHEETS			F.A.P. RTE.	SECTION	COUNTY	TOTAL SHEETS	SHEET NO.
ct:\pw\work\pwidot\shepardgd\dms47330\fedstml3	ght-xssh13mainline2.dgn	DRAWN -	REVISED -		331	(1-2)N-2,R(1X-1)N-3,R-2	WILLIAMSON	202	153			
PLOT SCALE = 10,0000' / IN.		CHECKED -	REVISED -		CONTRACT NO. 99857							
PLOT DATE = 10/14/2009		DATE -	REVISED -		ILLINOIS FED. AID PROJECT							
					SCALE: _____	SHEET NO. _____ OF _____ SHEETS	STA. 670+00.00 TO STA. 670+75.00					