


DATE _____
 BY _____
 SURVEYED _____
 PLOTTED _____
 NOTE BOOK _____
 AREAS CHECKED _____
 NO. _____

DATE _____
 BY _____
 SURVEYED _____
 PLOTTED _____
 NOTE BOOK _____
 AREAS CHECKED _____
 NO. _____

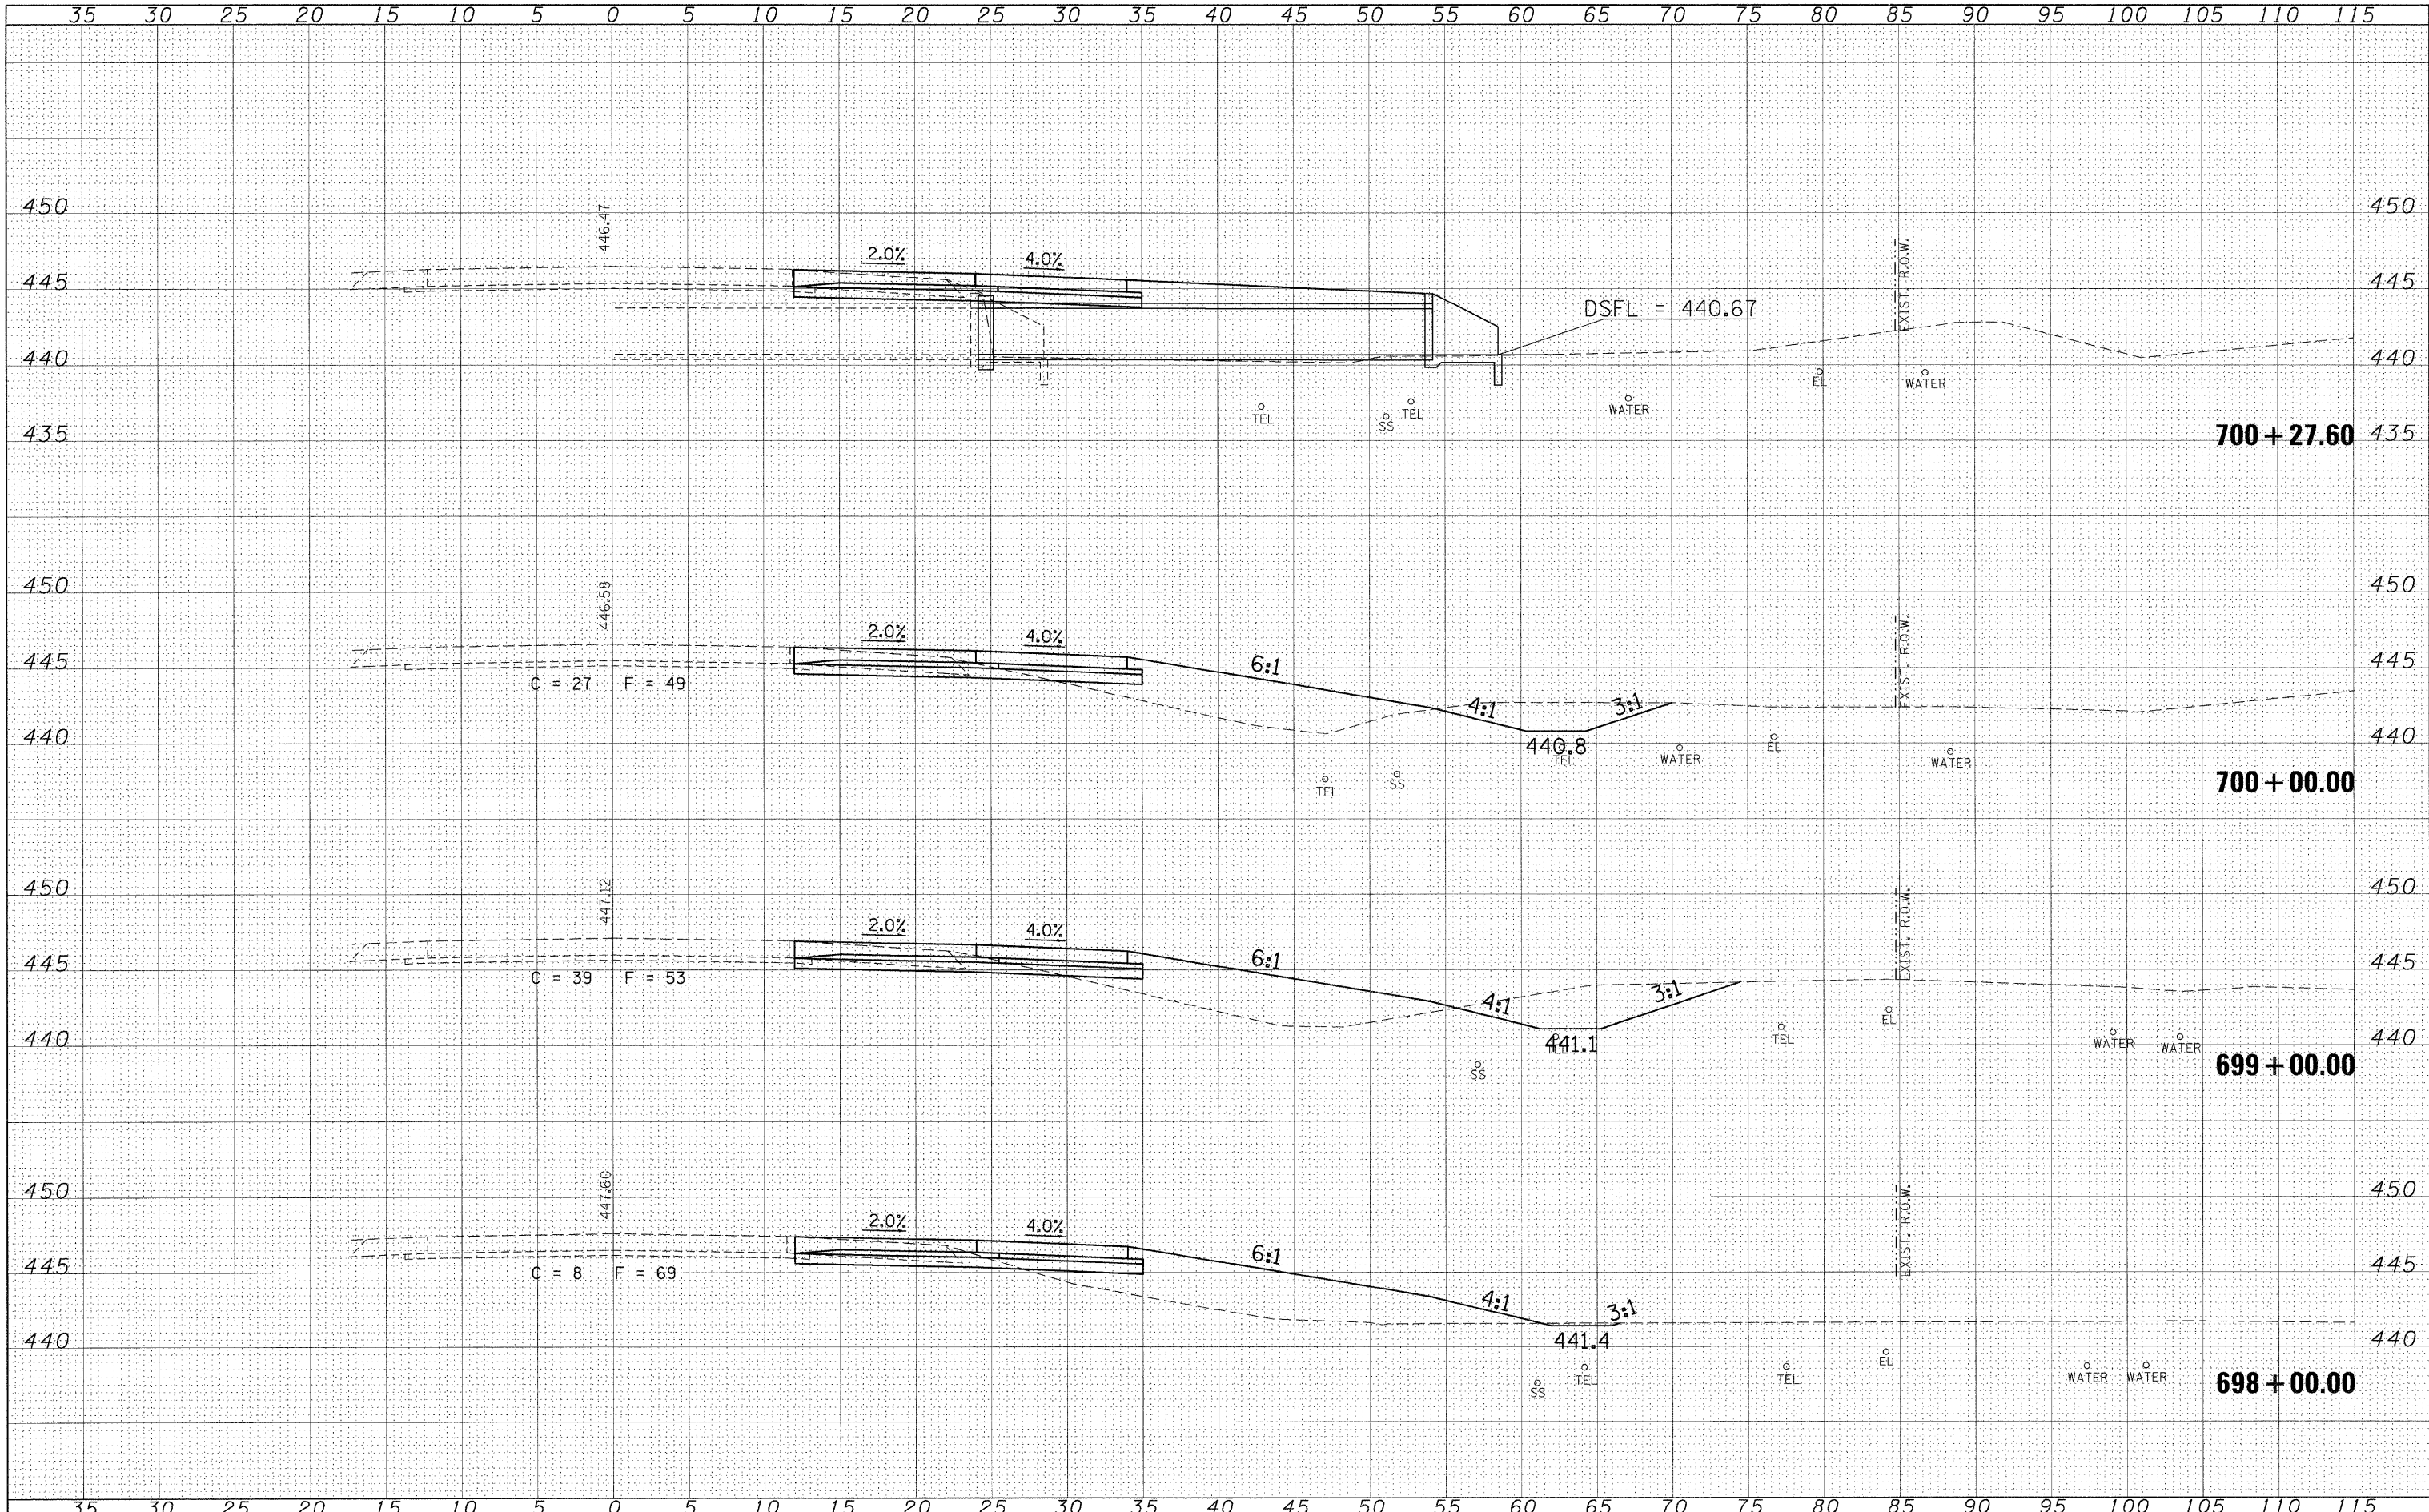

FILE NAME = c:\pwwork\pwwork\shepardgd\dms47330\Fedstml3
 USER NAME = shepardgd
 DESIGNED -
 DRAWN -
 CHECKED -
 DATE -
 PLOT SCALE = 5,0000' / IN.
 PLOT DATE = 10/14/2009

REVISI
 REVISI
 REVISI
 REVISI
 REVISI

STATE OF ILLINOIS
DEPARTMENT OF TRANSPORTATION

IL 13 EASTBOUND CROSS SECTION SHEETS
 SCALE: _____ SHEET NO. ___ OF ___ SHEETS STA. 698+00.00 TO STA. 700+27.60

F.A.P. RTE. 331	SECTION 1-2IN-2,R;1X-1IN-3,R-2	COUNTY WILLIAMSON	TOTAL SHEETS 202	SHEET NO. 174
CONTRACT NO. 98857				
ILLINOIS FED. AID PROJECT				