


DATE _____ BY _____
 SURVEYED _____
 PLOTTED _____
 NOTE BOOK _____
 NO. _____

DATE _____ BY _____
 SURVEYED _____
 PLOTTED _____
 NOTE BOOK _____
 NO. _____

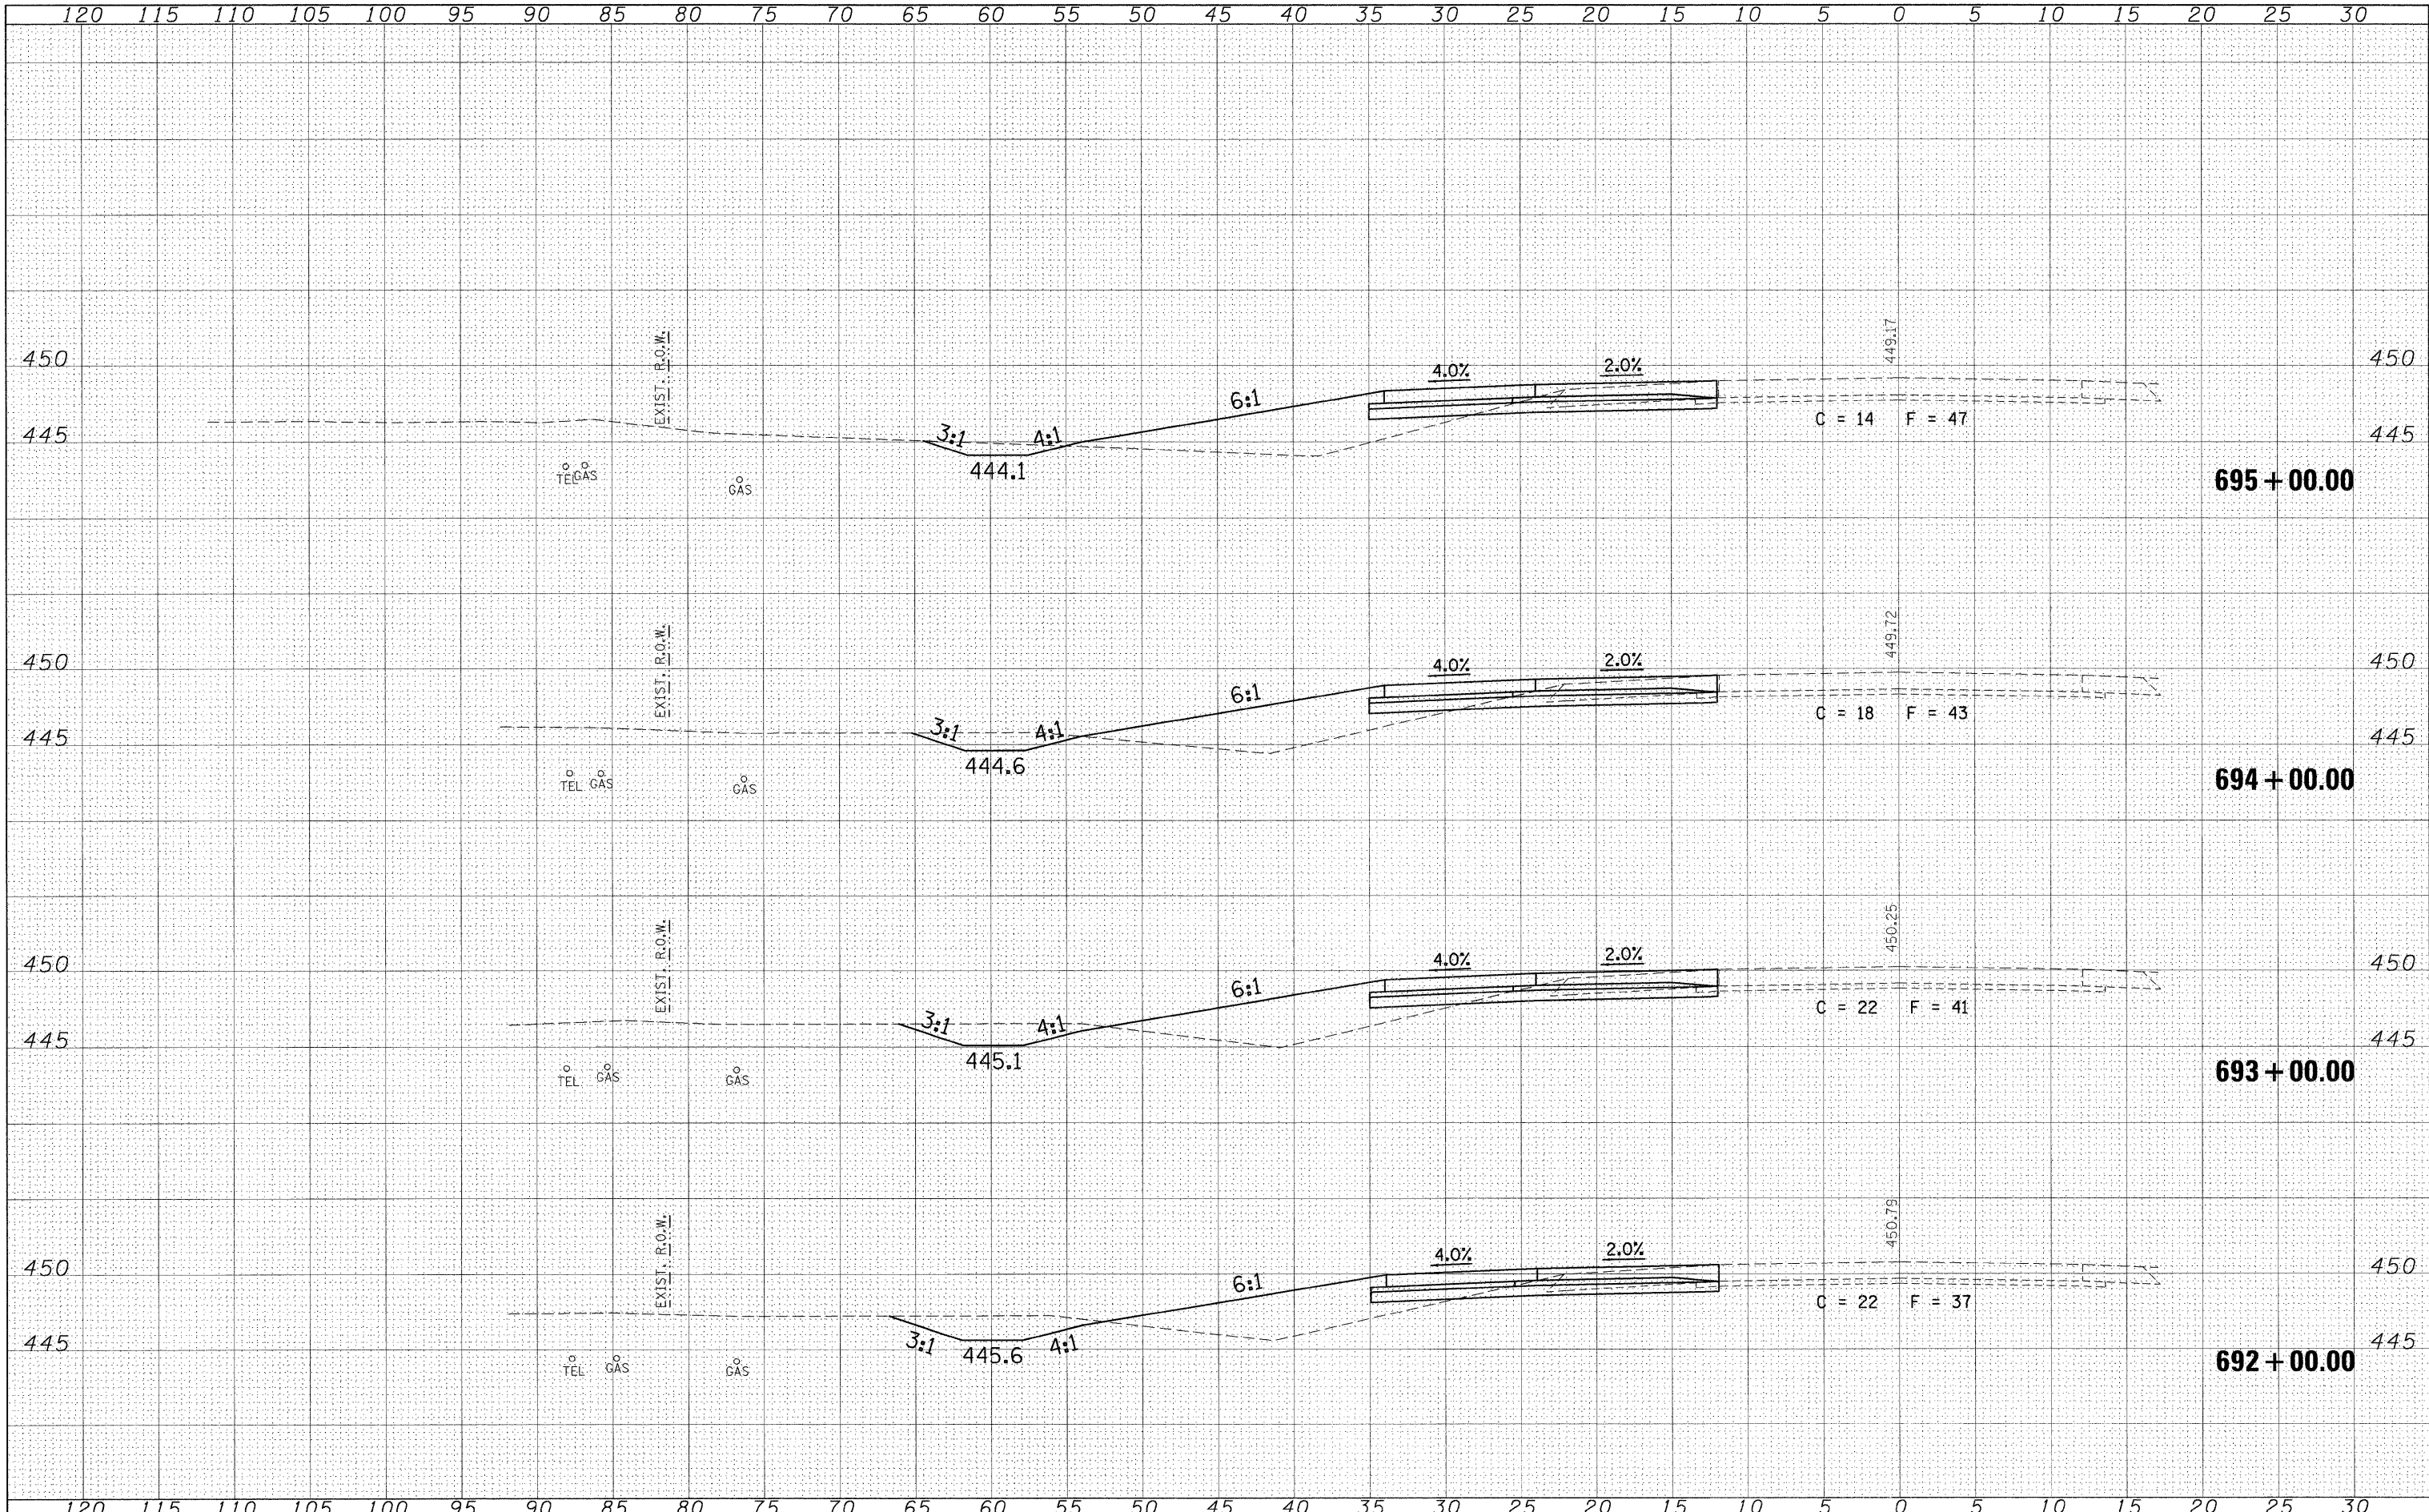

FILE NAME = c:\pwwork\pwwork\shpardgd\dms47330\Fedstml3
 USER NAME = shepardgd
 PLOT SCALE = 5.0000' / IN.
 PLOT DATE = 10/14/2009

DESIGNED - ---	REVISED - ---
DRAWN - ---	REVISED - ---
CHECKED - ---	REVISED - ---
DATE - ---	REVISED - ---

**STATE OF ILLINOIS
 DEPARTMENT OF TRANSPORTATION**

IL 13 WESTBOUND CROSS SECTION SHEETS

SCALE: _____ SHEET NO. ___ OF ___ SHEETS STA. 692+00.00 TO STA. 695+00.00

F.A.P. RTE. 331	SECTION (1-2)N-2,R;1X-1N-3,R-2	COUNTY WILLIAMSON	TOTAL SHEETS 202	SHEET NO. 185
				CONTRACT NO. 98857
ILLINOIS FED. AID PROJECT				