


DATE	
BY	
FINAL SURVEY	
SURVEYED	
PLOTTED	
NOTE BOOK	
NO.	
AREAS CHECKED	

DATE	
BY	
ORIGINAL SURVEY	
SURVEYED	
PLOTTED	
NOTE BOOK	
NO.	
AREAS CHECKED	

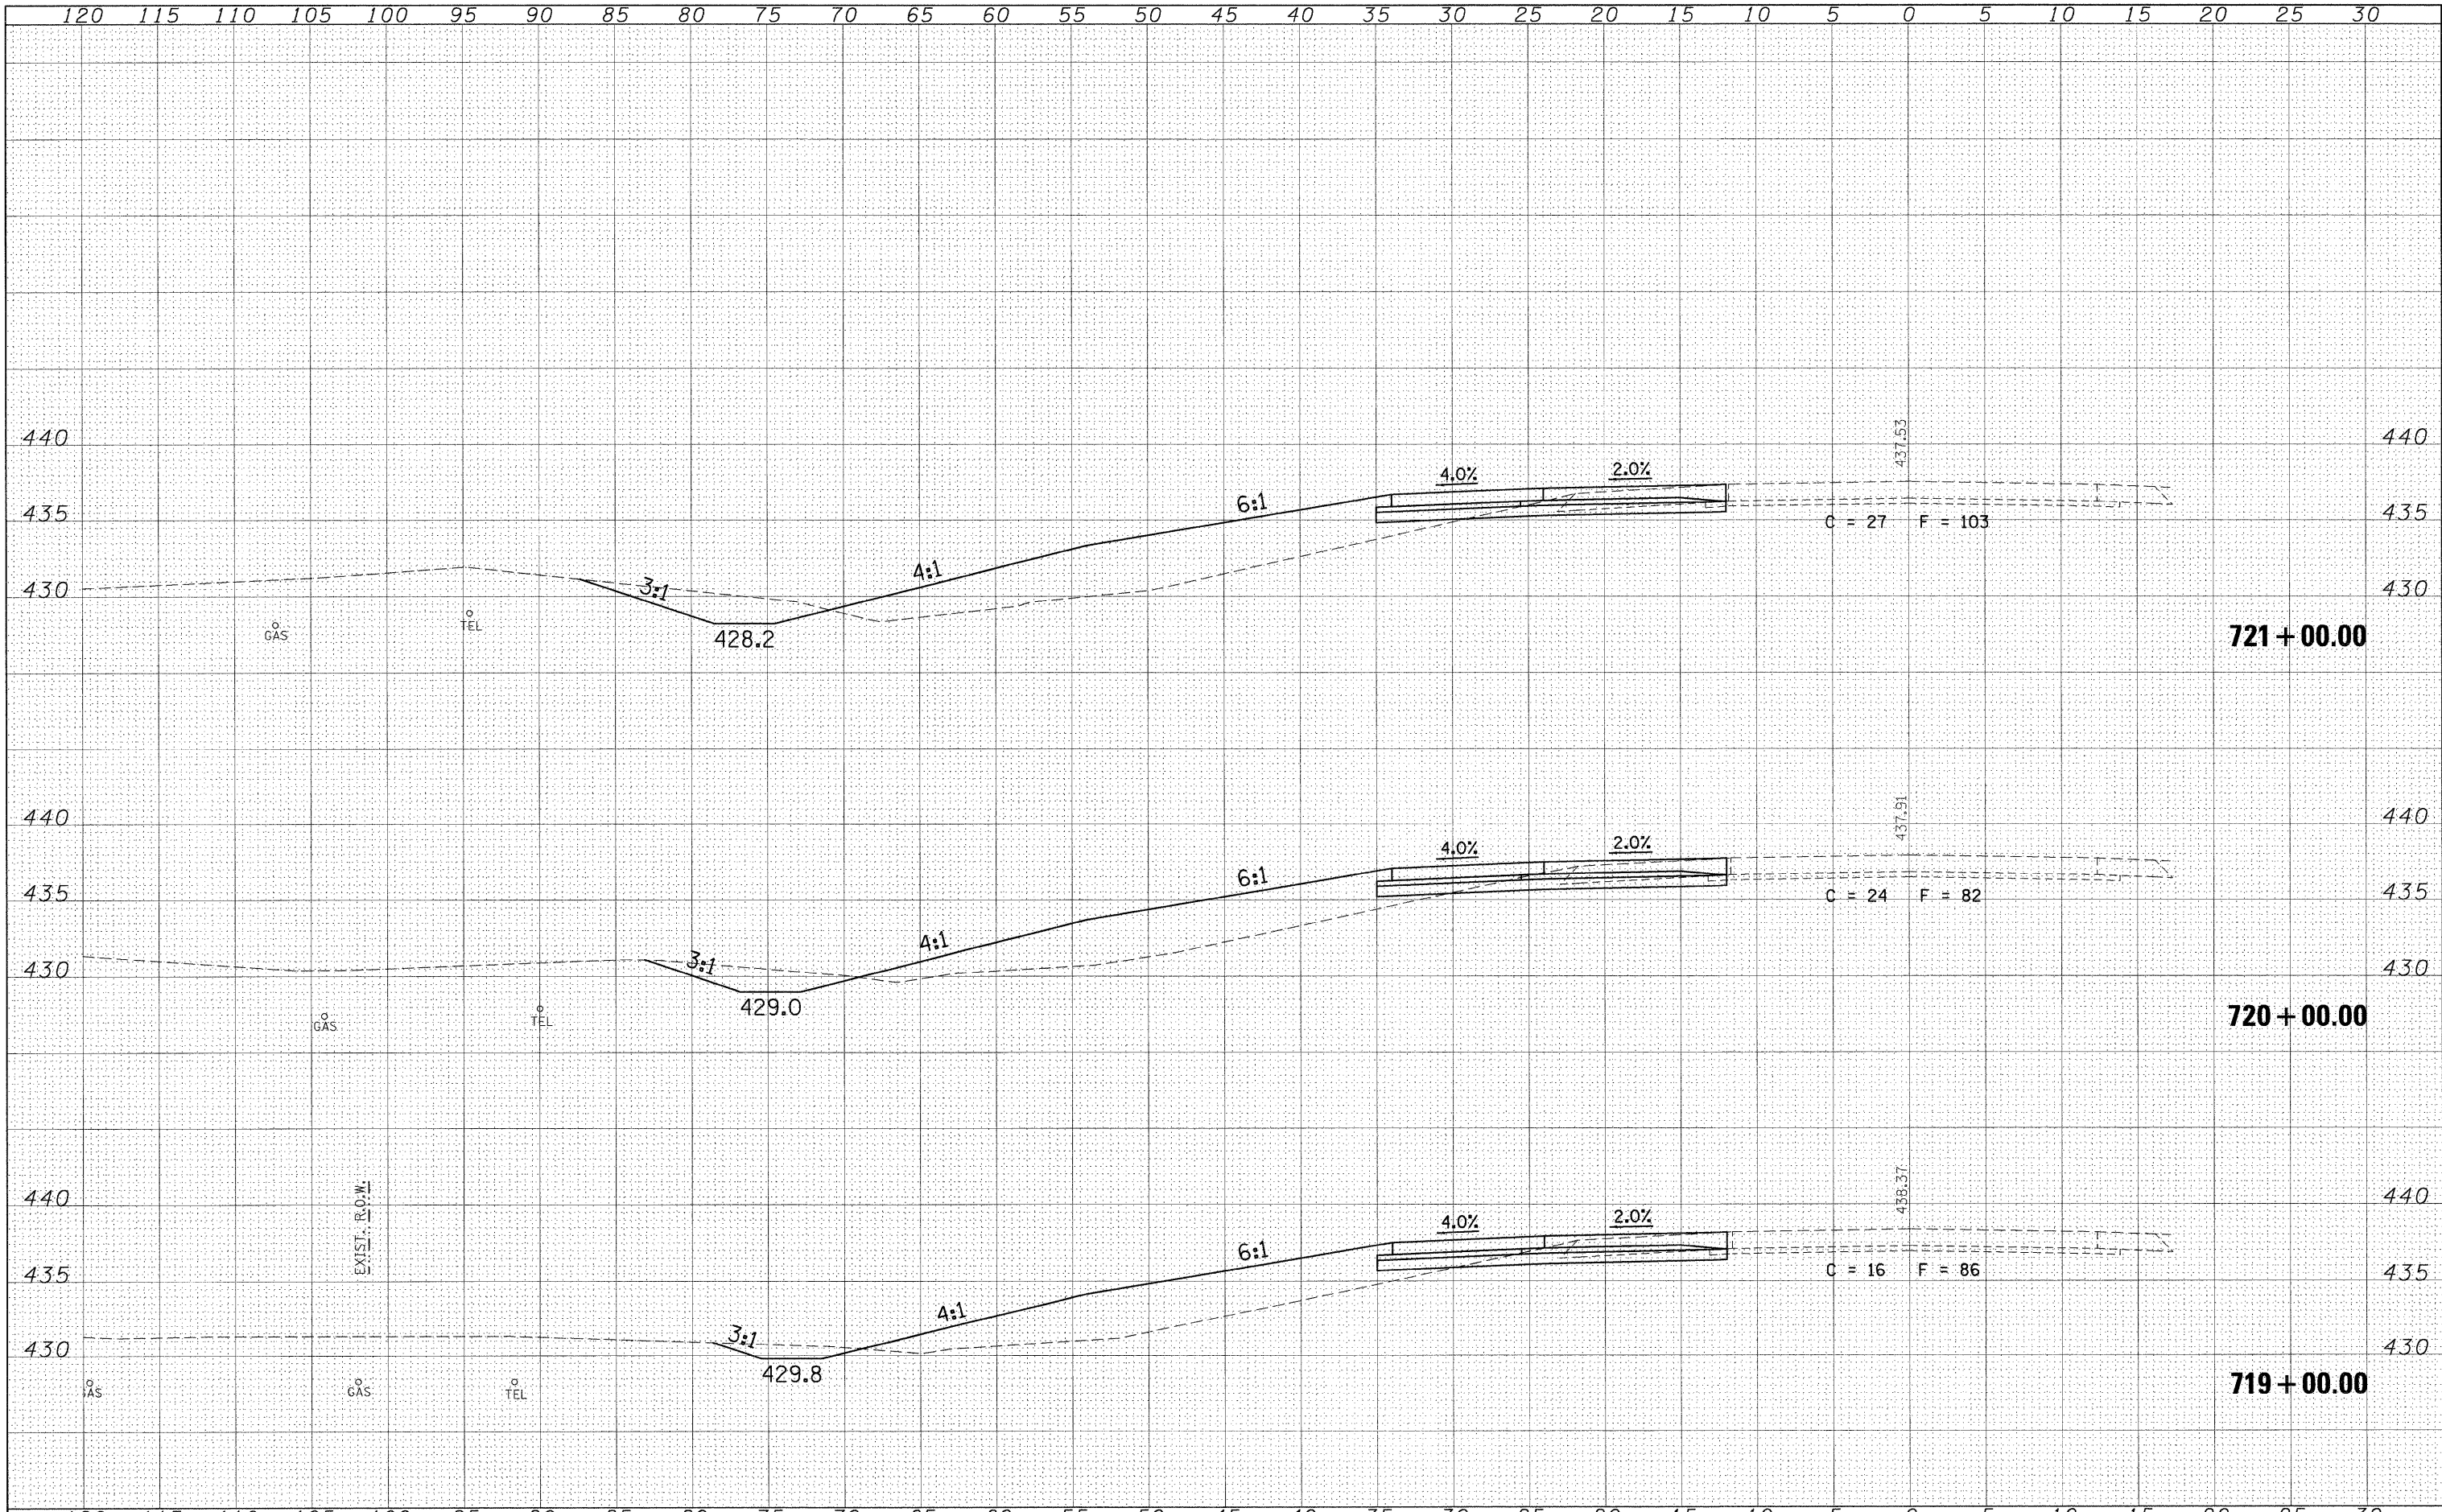

FILE NAME = c:\pw_work\pwidot\shpardgd\dns47330\fedstun13

USER NAME = shpardgd
 sht-xssh13main1ne2.dgn
 PLOT SCALE = 5,0000' / IN.
 PLOT DATE = 10/14/2009

DESIGNED	-	---	REVISED	-	---
DRAWN	-	---	REVISED	-	---
CHECKED	-	---	REVISED	-	---
DATE	-	---	REVISED	-	---

**STATE OF ILLINOIS
 DEPARTMENT OF TRANSPORTATION**

IL 13 WESTBOUND CROSS SECTION SHEETS

SCALE: _____ SHEET NO. ___ OF ___ SHEETS STA. 719+00.00 TO STA. 721+00.00

F.A.P. RTE.	SECTION	COUNTY	TOTAL SHEETS	SHEET NO.
331	(1-2)N-2,R;(1X-1)N-3,R-2	WILLIAMSON	202	192
CONTRACT NO. 98857			ILLINOIS FED. AID PROJECT	