


DATE _____
 BY _____
 SURVEYED _____
 PLOTTED _____
 NOTE BOOK _____
 AREAS CHECKED _____

DATE _____
 BY _____
 SURVEYED _____
 PLOTTED _____
 NOTE BOOK _____
 AREAS CHECKED _____

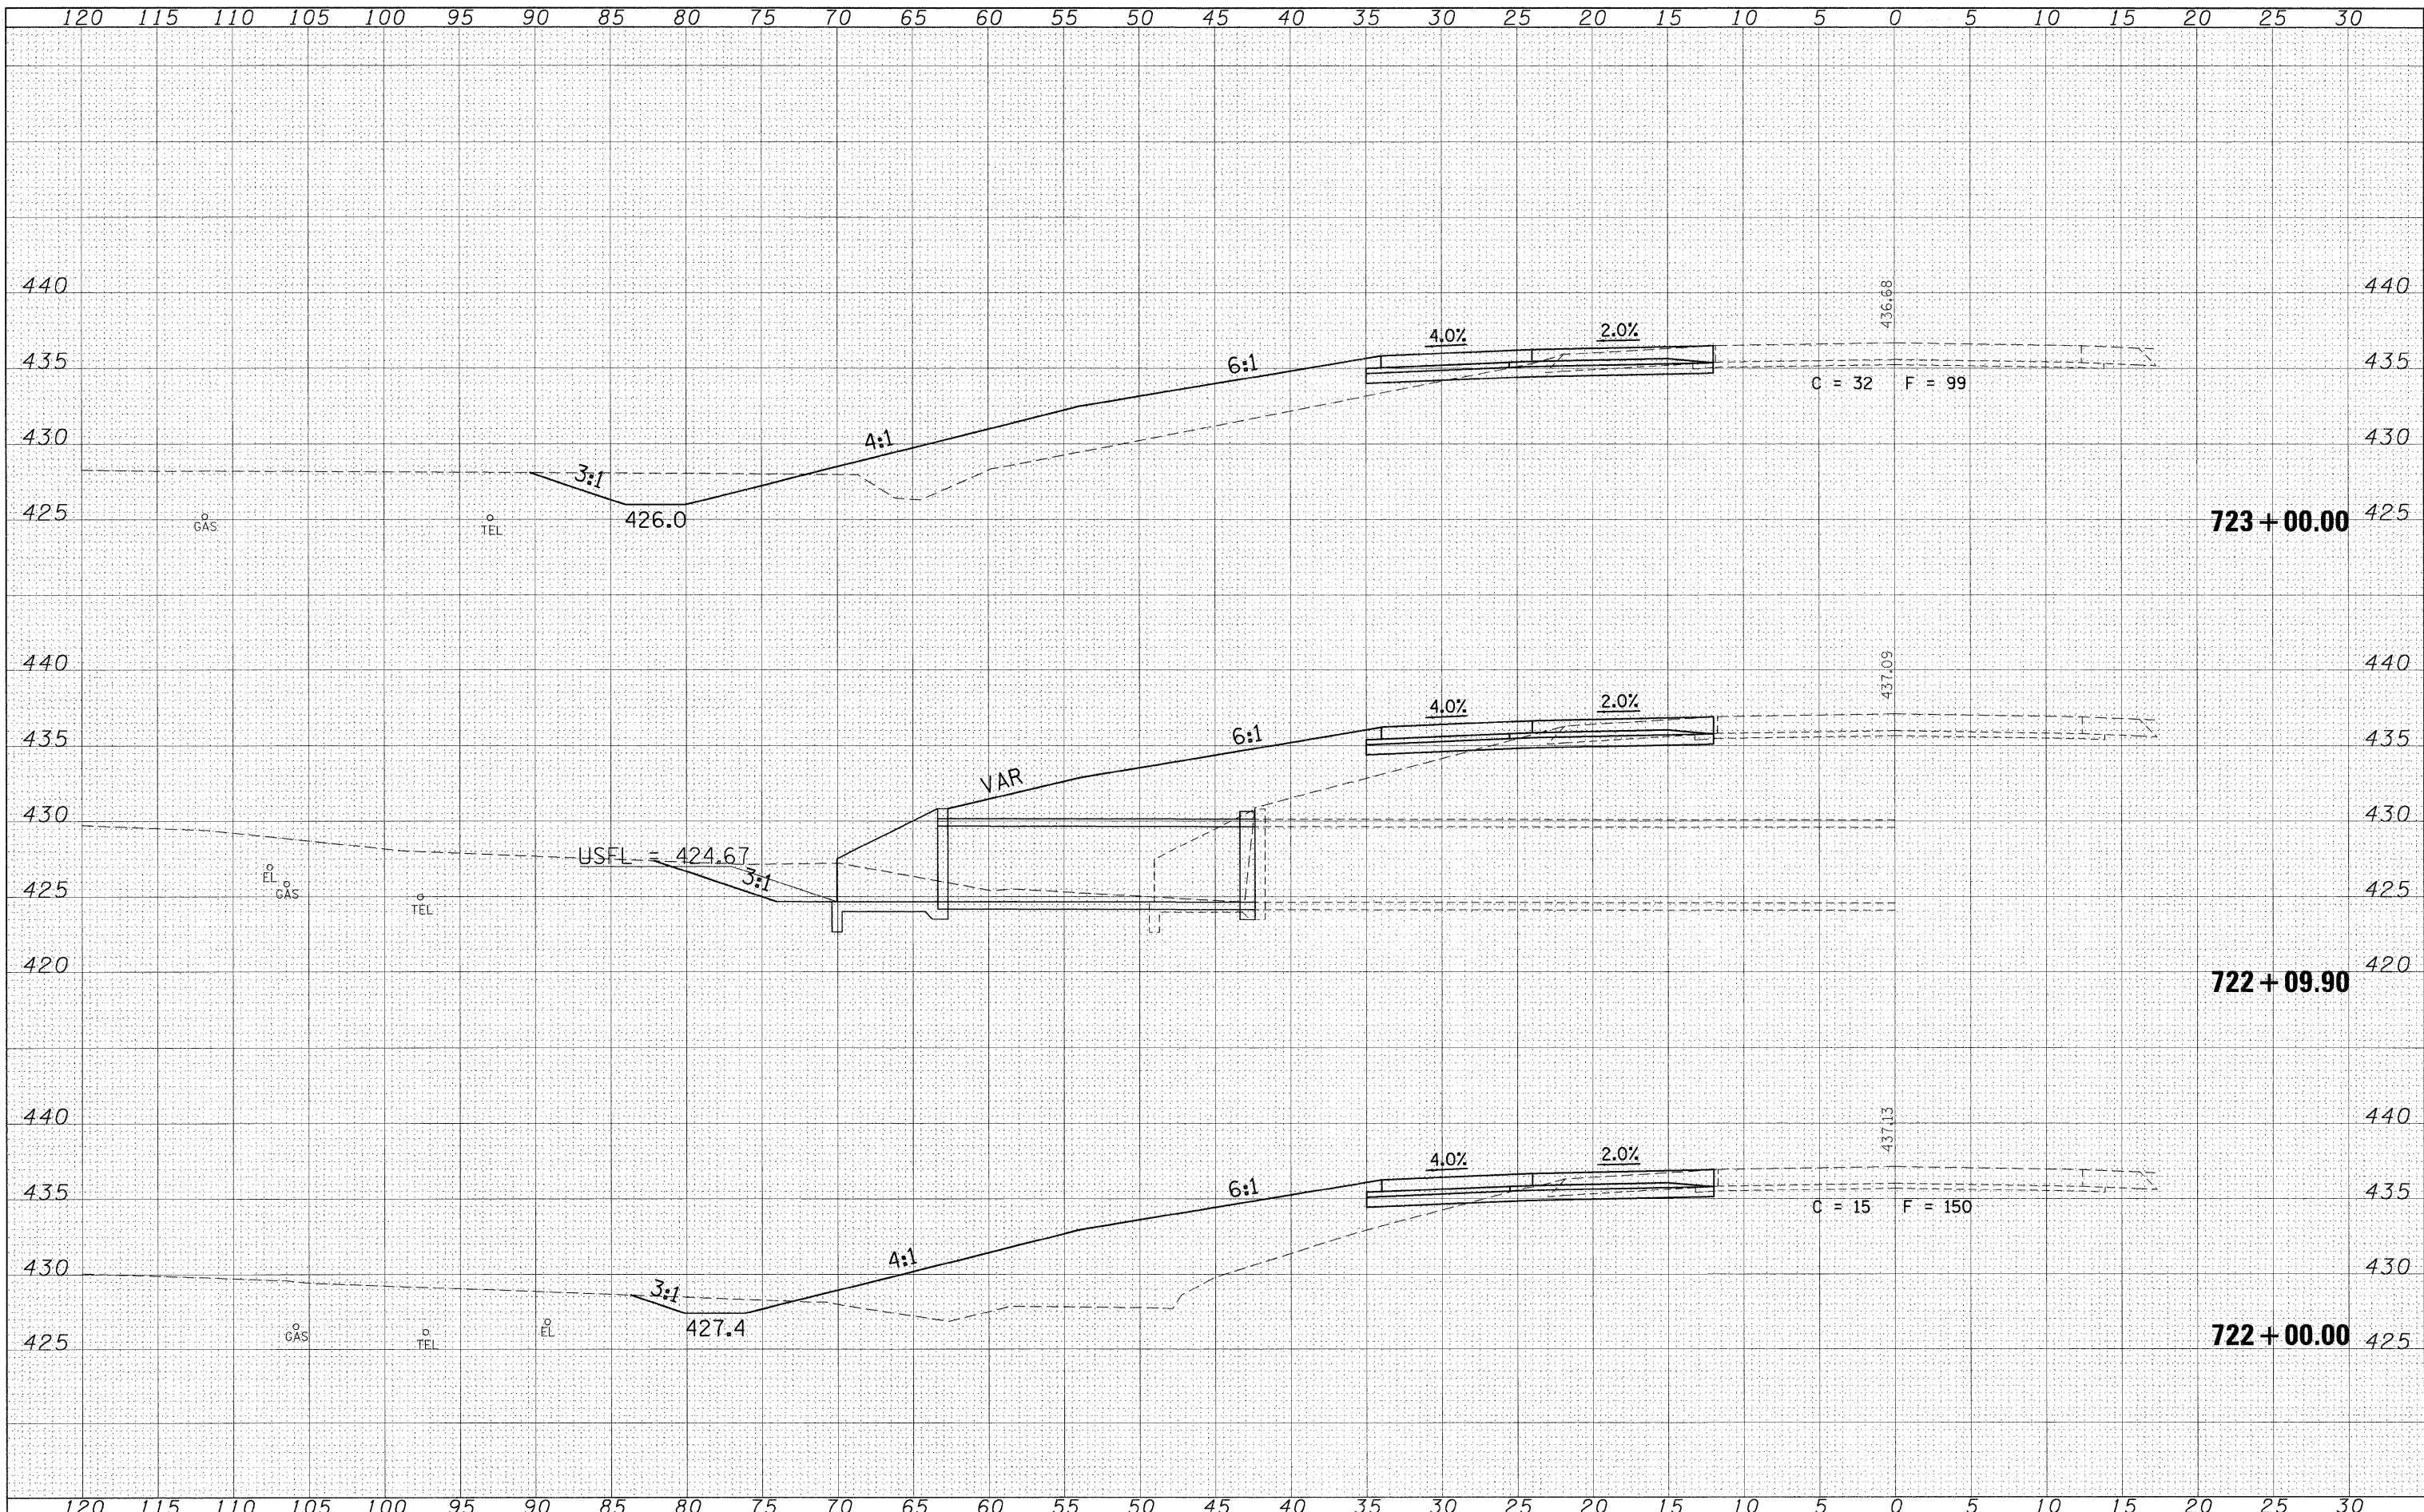

FILE NAME = c:\pwwork\pwwork\shepard\dms47330\Fedstun13
 USER NAME = shepardgd
 PLOT SCALE = 5,0000' / IN.
 PLOT DATE = 10/14/2009

DESIGNED - ---	REVISED - ---
DRAWN - ---	REVISED - ---
CHECKED - ---	REVISED - ---
DATE - ---	REVISED - ---

**STATE OF ILLINOIS
 DEPARTMENT OF TRANSPORTATION**

IL 13 WESTBOUND CROSS SECTION SHEETS

SCALE: _____ SHEET NO. ___ OF ___ SHEETS STA. 722+00.00 TO STA. 723+00.00

F.A.P. RTE. 331	SECTION (1-2)N-2,R+(1X-1)N-3,R-2	COUNTY WILLIAMSON	TOTAL SHEETS 202	SHEET NO. 193
CONTRACT NO. 98857				
ILLINOIS FED. AID PROJECT				