


DATE	
BY	
FINAL SURVEY	
SURVEYED	
PLOTTED	
NOTE BOOK	
TEMPLATE	
AREAS CHECKED	
NO.	

DATE	
BY	
ORIGINAL SURVEY	
SURVEYED	
PLOTTED	
NOTE BOOK	
TEMPLATE	
AREAS CHECKED	
NO.	

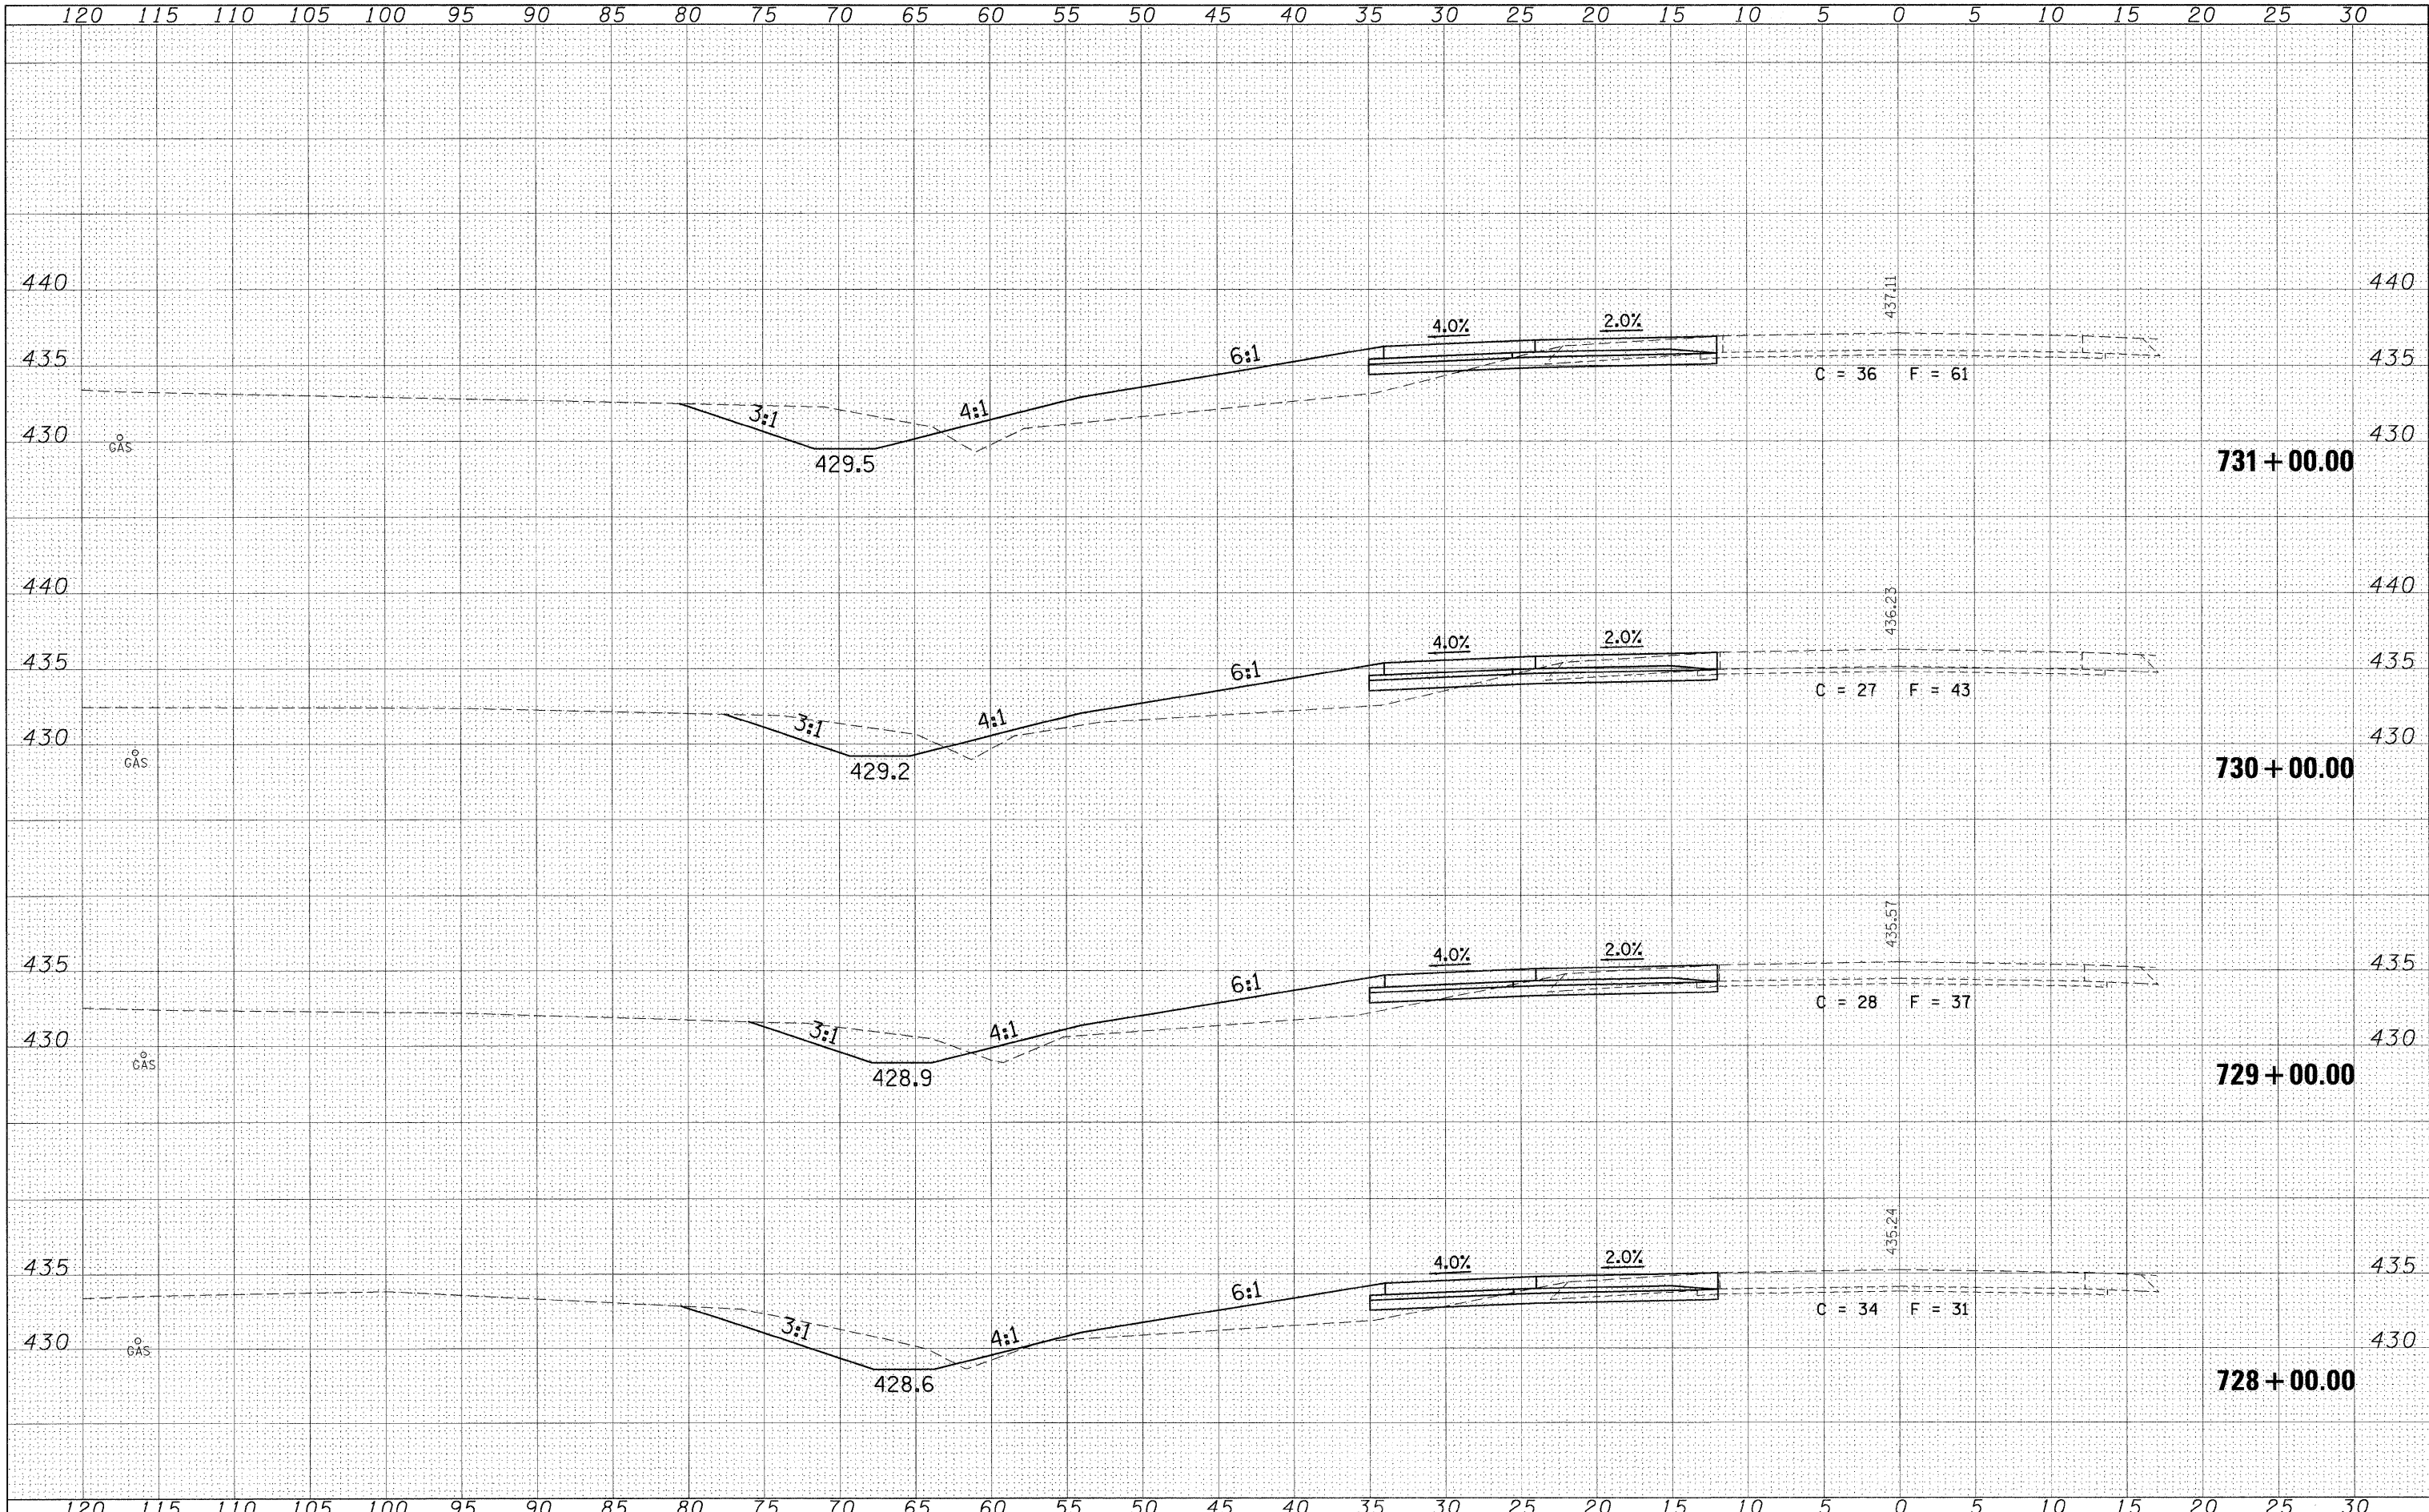

FILE NAME = c:\pwork\pwork\shepard\dms47330\Fedstun13

USER NAME = shepardgd	DESIGNED - ---	REVISED - ---
PLLOT SCALE = 5,0000' / IN.	DRAWN - ---	REVISED - ---
PLLOT DATE = 18/14/2009	CHECKED - ---	REVISED - ---
	DATE - ---	REVISED - ---

**STATE OF ILLINOIS  
DEPARTMENT OF TRANSPORTATION**

**IL 13 WESTBOUND CROSS SECTION SHEETS**

SCALE: \_\_\_\_\_ SHEET NO. \_\_\_ OF \_\_\_ SHEETS STA. 728+00.00 TO STA. 731+00.00

F.A.P. RTE. 331	SECTION (1-2)N-2,R;(1X-1)N-3,R-2	COUNTY WILLIAMSON	TOTAL SHEETS 202	SHEET NO. 195
CONTRACT NO. 98857			ILLINOIS FED. AID PROJECT	