
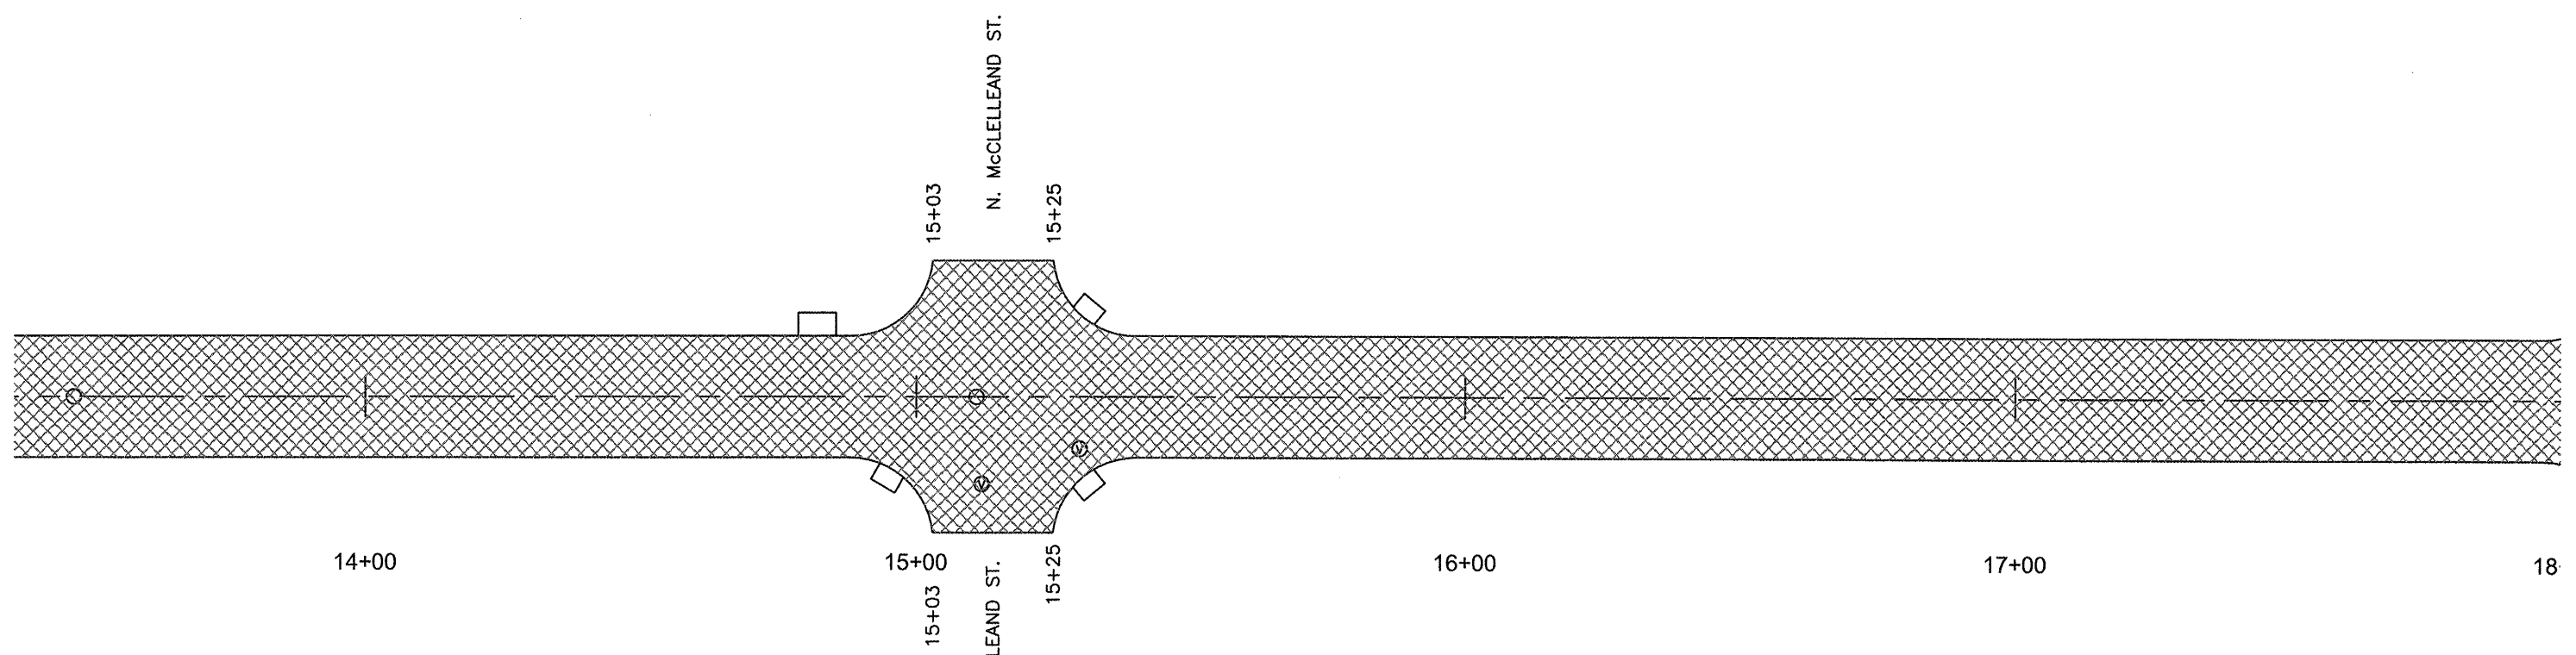
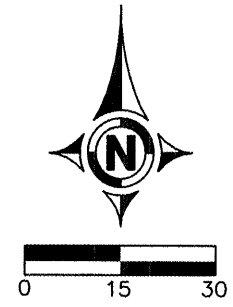



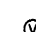



Route	Section	County	Total Sheets	Sheet No.
9474	09--00057--00--RS	FRANKLIN	14	6
City of West Franklin		E. St. Louis Street		

CONTRACT NO. 99400

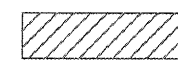

LEGEND

-  AREA OF HMA OVERLAY
-  AREA OF HMA SURFACE REMOVAL AND HMA OVERLAY
-  MANHOLE TO BE ADJUSTED
-  MANHOLE ADJUSTMENT, SPECIAL
-  WATER VALVE TO BE ADJUSTED
-  BUTT JOINT TO BE CONSTRUCTED

E. ST. LOUIS STREET - 13+47 TO 18+00
STATION 13+47 TO 18+00