


Route	Section	County	Total Sheets	Sheet No.
9550	09-00086-00-RS	SALINE	12	8
City of Harrisburg		Sloan Street		

CONTRACT NO. 99401

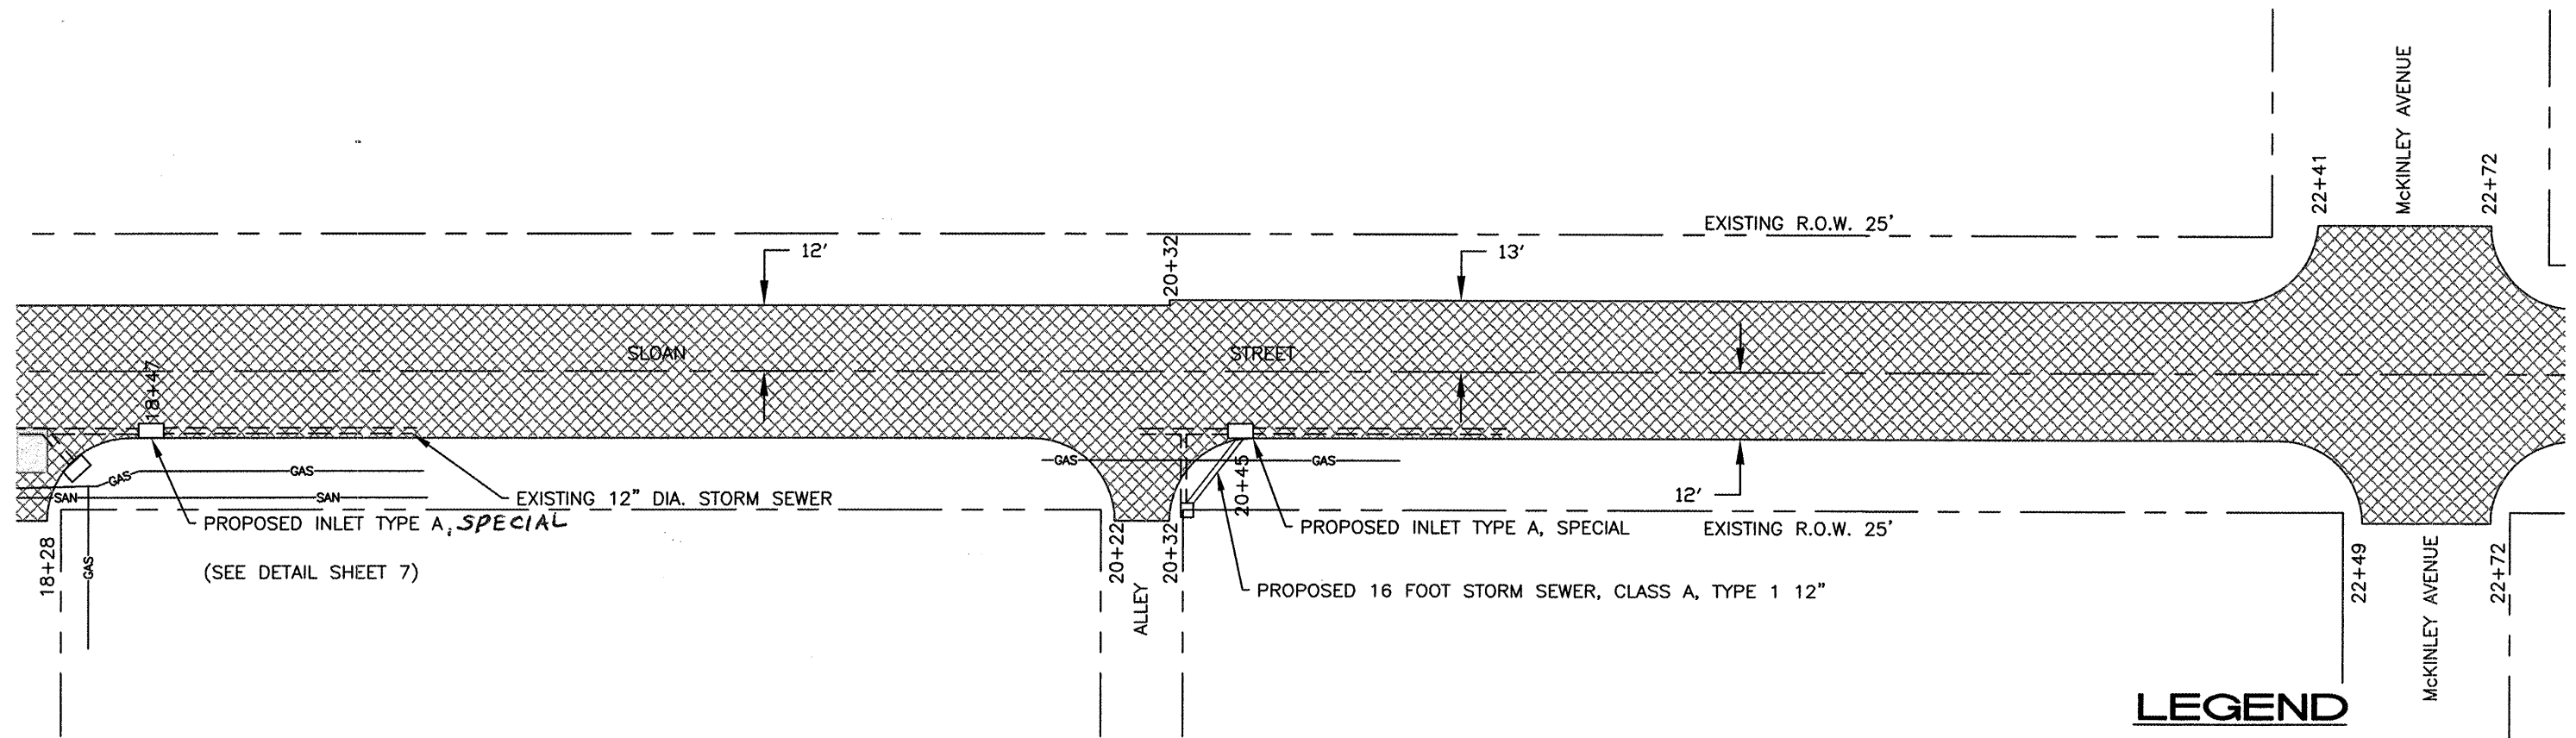

**LEGEND**

- CLASS B PATCHES, TYPE II, 8 INCH
- AREA OF HMA OVERLAY
- AREA OF HMA SURFACE REMOVAL AND HMA OVERLAY
- MANHOLE TO BE ADJUSTED
- MANHOLE ADJUSTMENT, SPECIAL
- WATER VALVE TO BE ADJUSTED
- BUTT JOINT TO BE CONSTRUCTED

**SLOAN STREET - LEDFORD STREET TO MCKINLEY AVENUE**  
STATION 18+28 TO 22+72