




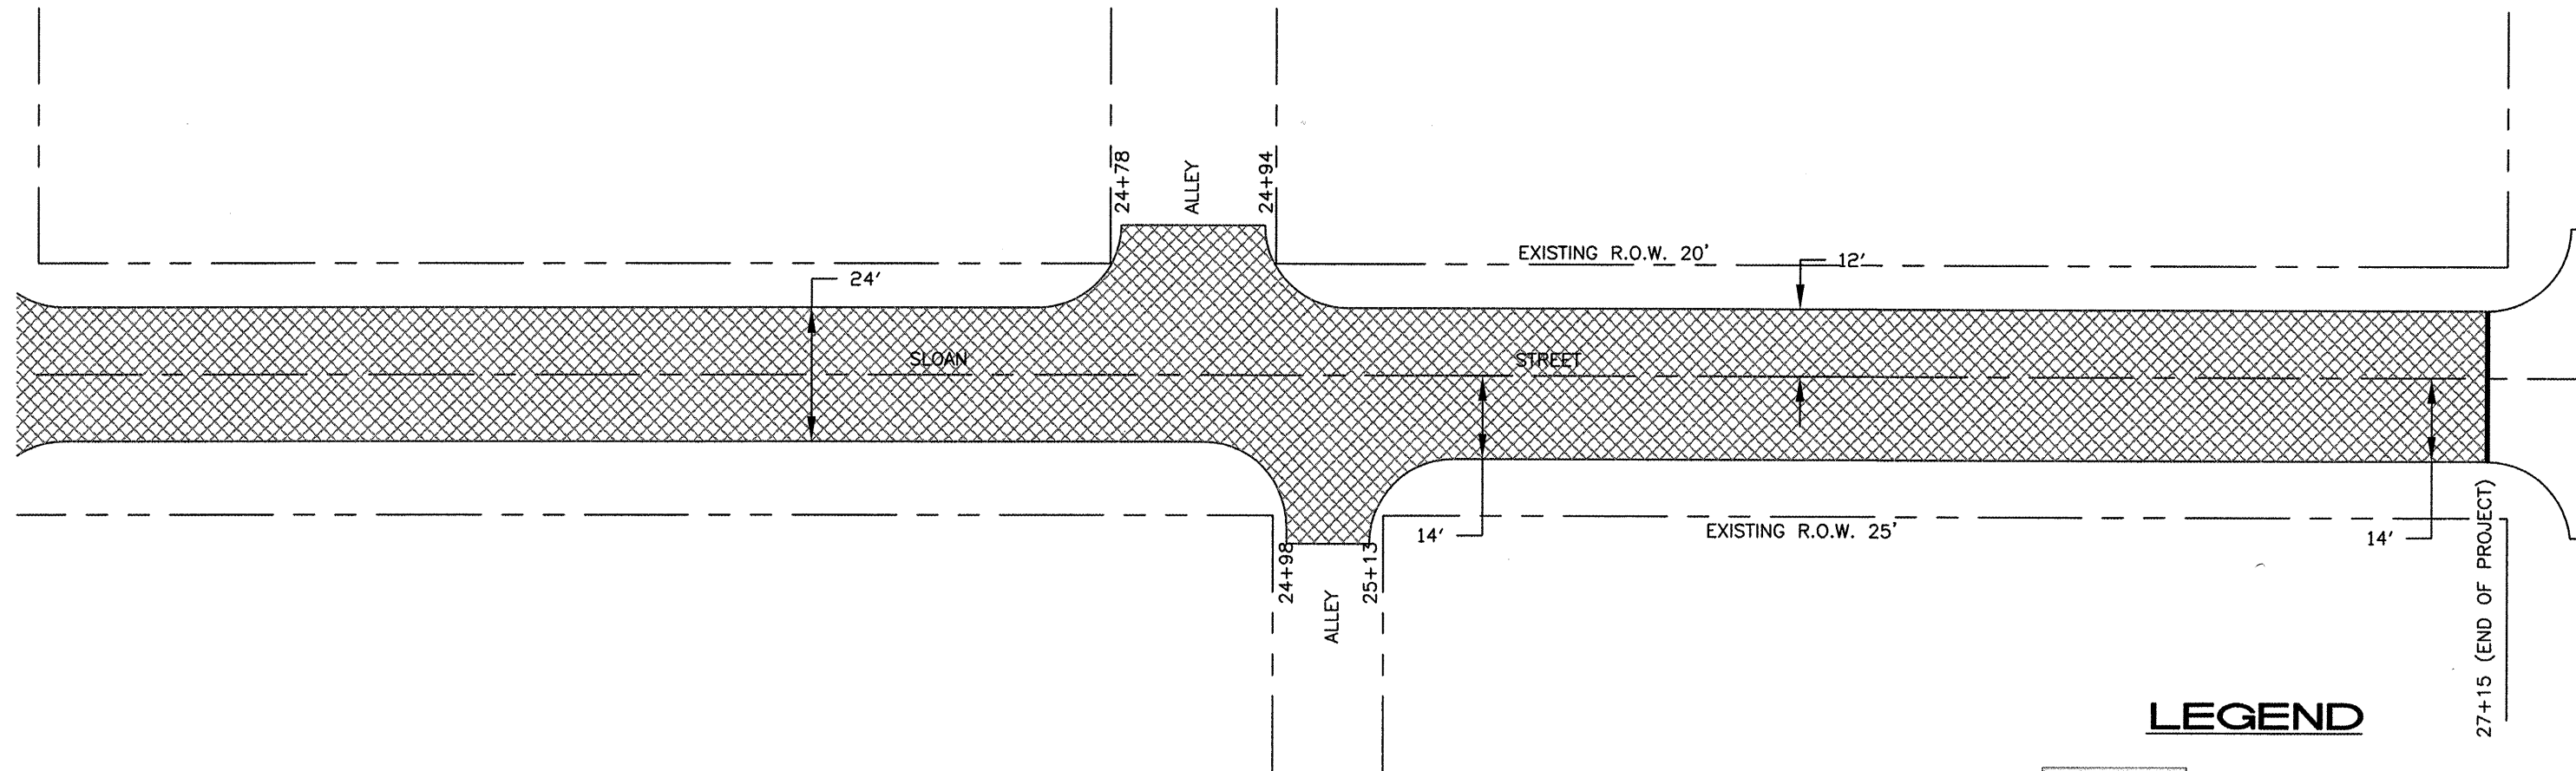

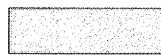


Route	Section	County	Total Sheets	Sheet No.
9550	09-00086-00-RS	SALINE	12	9
City of Harrisburg		Sloan Street		

CONTRACT NO. 99401

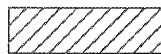

LEGEND

-  CLASS B PATCHES, TYPE II, 8 INCH
-  AREA OF HMA OVERLAY
-  AREA OF HMA SURFACE REMOVAL AND HMA OVERLAY
-  MANHOLE TO BE ADJUSTED
-  MANHOLE ADJUSTMENT, SPECIAL
-  WATER VALVE TO BE ADJUSTED
-  BUTT JOINT TO BE CONSTRUCTED

SLOAN STREET - MCKINLEY AVENUE TO GRANGER STREET
STATION 22+72 TO 27+15