
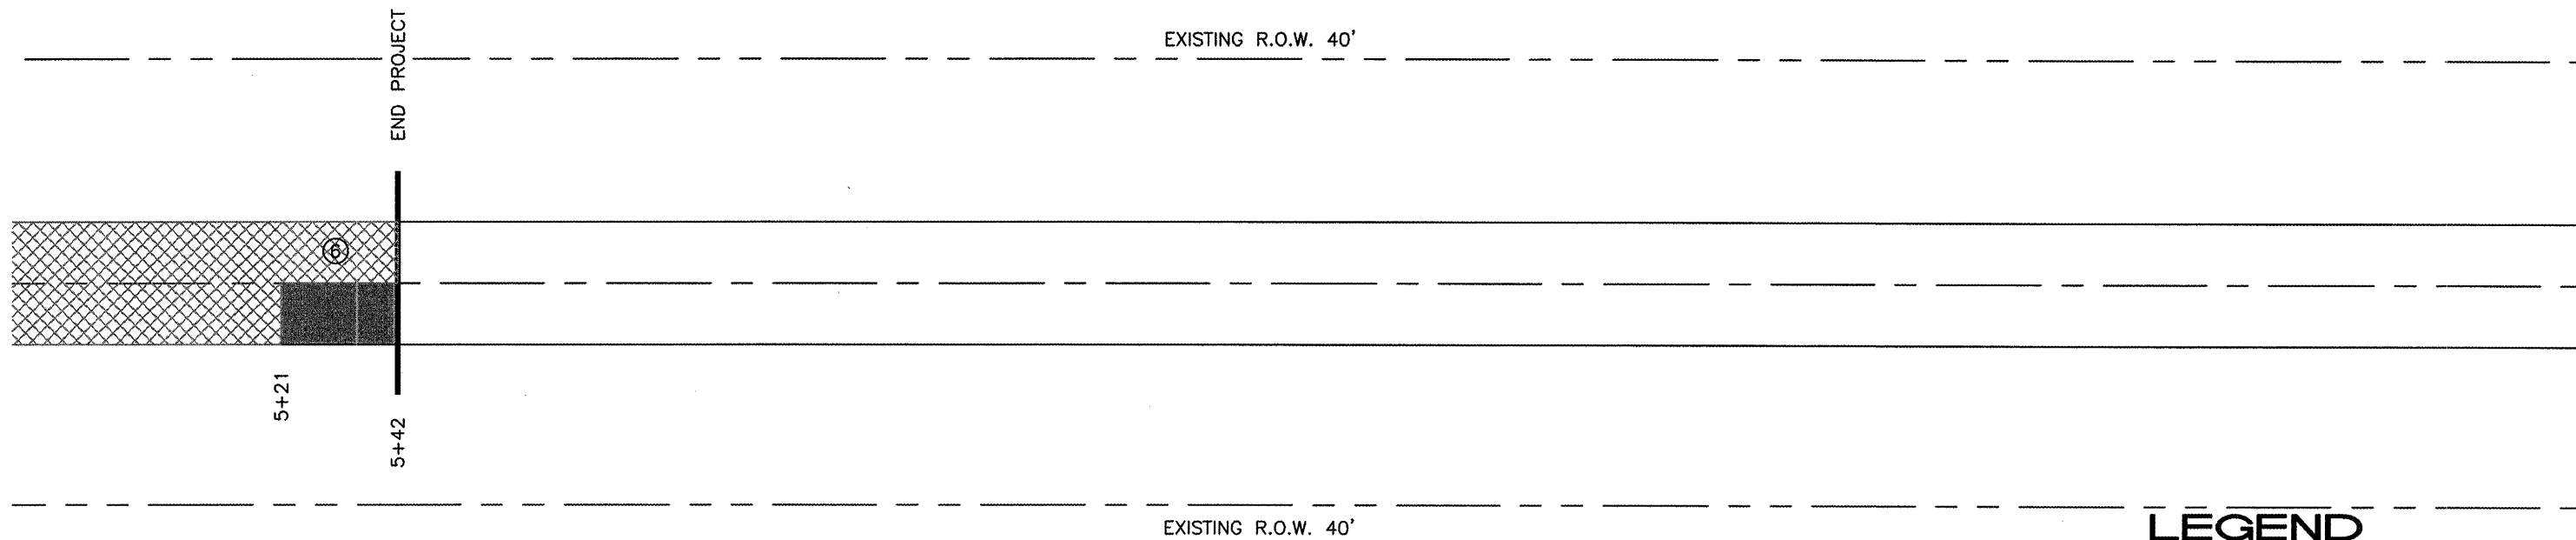


CLASS B PATCHES, TYPE II, 8 INCH		
AREA #	LOCATION	AMOUNT TO BE REMOVED
⑥	5+21 TO 5+42	25.7 SQ. YD.


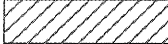


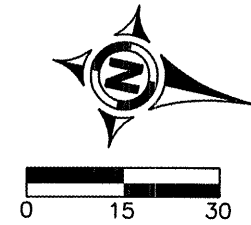


25.7 TOTAL

Route	Section	County	Total Sheets	Sheet No.
9556	09-00086-00-RS	SALINE	12	11
City of Harrisburg			Feazel Street	

CONTRACT NO. 99401



LEGEND

-  CLASS B PATCHES, TYPE II, 8 INCH
-  AREA OF HMA OVERLAY
-  AREA OF HMA SURFACE REMOVAL AND HMA OVERLAY
-  MANHOLE TO BE ADJUSTED
-  MANHOLE ADJUSTMENT, SPECIAL
-  WATER VALVE TO BE ADJUSTED
-  BUTT JOINT TO BE CONSTRUCTED

FEAZEL STREET - STA. 5+21 TO STA. 5+42