
 
 



LEGEND	
---	EXISTING GRADE
—	PROPOSED GRADE
	EARTH EXCAVATION
	EARTH FILL

Earth Cut = 2582 S.F.
 Earth Fill = 7142 S.F.

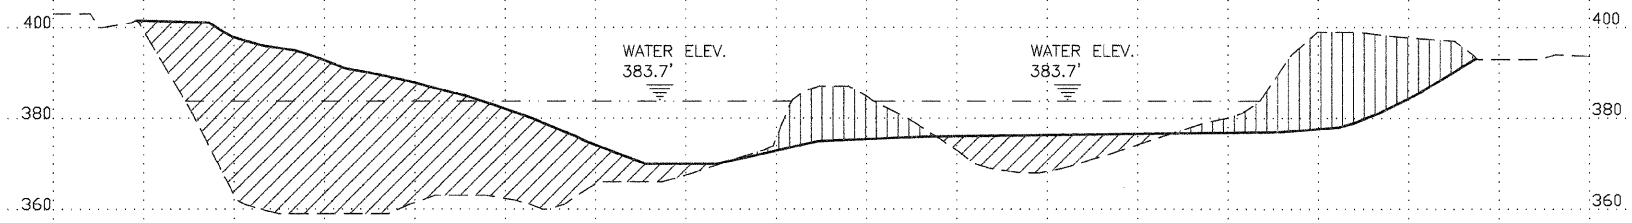


12+00

Earth Cut = 2545 S.F.
 Earth Fill = 4991 S.F.

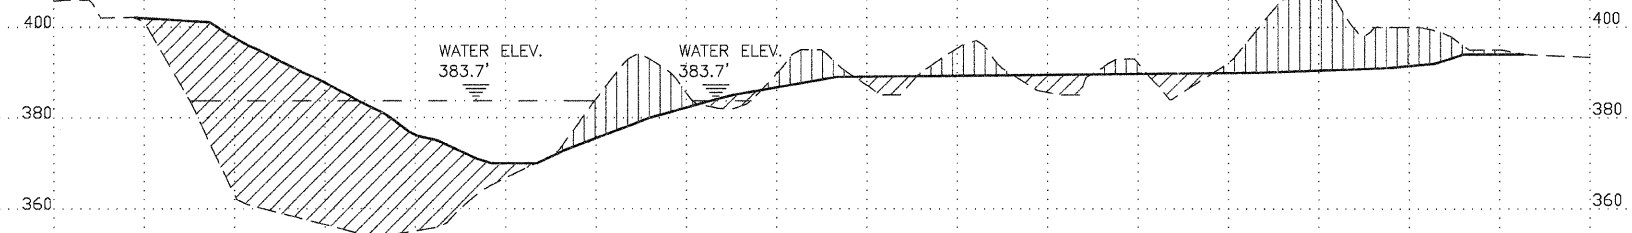

11+50

Earth Cut = 1705 S.F.
 Earth Fill = 5008 S.F.

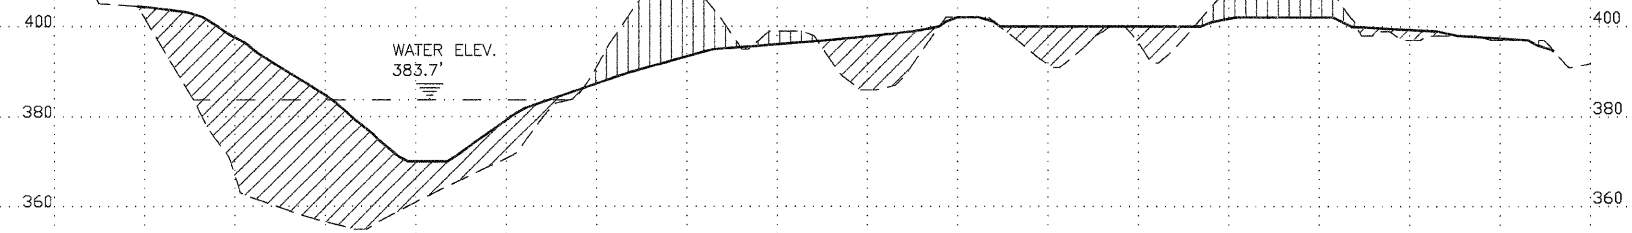

11+00

Horizontal Scale 50
 Vertical Scale 20