
FAI Routes 57 & 70 D5-7 OVD SIN STR REPL 2009-5 Various Counties Sheet 25 of 35 Contract Number 46006

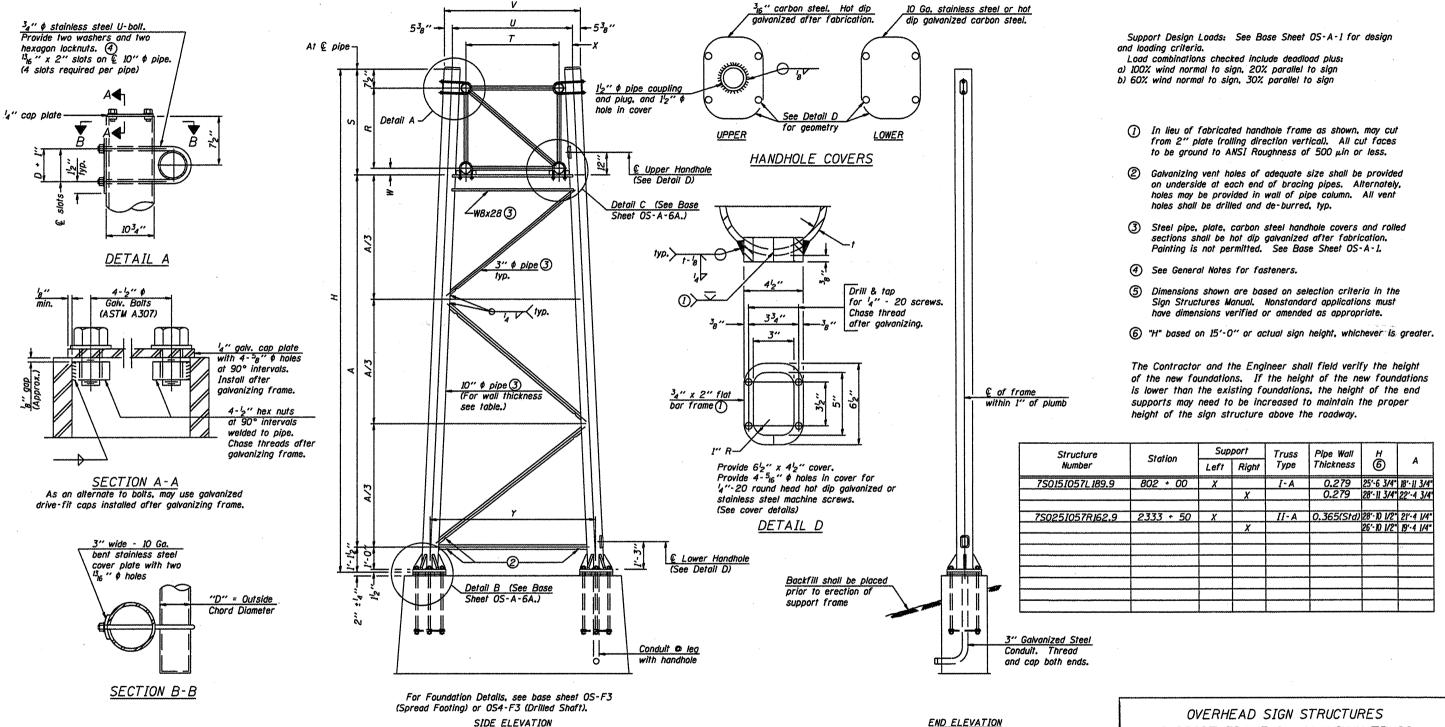

10" \$ PIPE TRUSS SUPPORT FRAME

3ER	REVISION	DATE		
-	· · · · · · · · · · · · · · · · · · ·			

DESIGNED -

CHECKED -

DRAWN

CHECKED 0S-A-6 EXAMINED

PASSED

5/16/08

MINUTED OF SPINISH AND STREET, SPE

Truss	Dimensions								
Туре	R	S	T	U	V	W	Х	Y	
I-A	4'-6"	5'-5'2"	4'-0"	5′-6″	6'-434"	4"	9"	8'-3"	
II-A (5)	5′-3″	6'-34"	4'-6"	6'-1"	6'-1134"	434"	95"	8'-3"	

SUPPORT FRAME for ALUMINUM TRUSS

District 7 Overhead Sign Structure Replacement