


F.A.P. RTE.	SECTION	COUNTY	TOTAL SHEETS	SHEET NO.
876	9Y-RS-7	WILL	100	23
STA. 2+400		TO STA. 2+600		
FED. ROAD DIST. NO. 1		ILLINOIS FED. AID PROJECT		

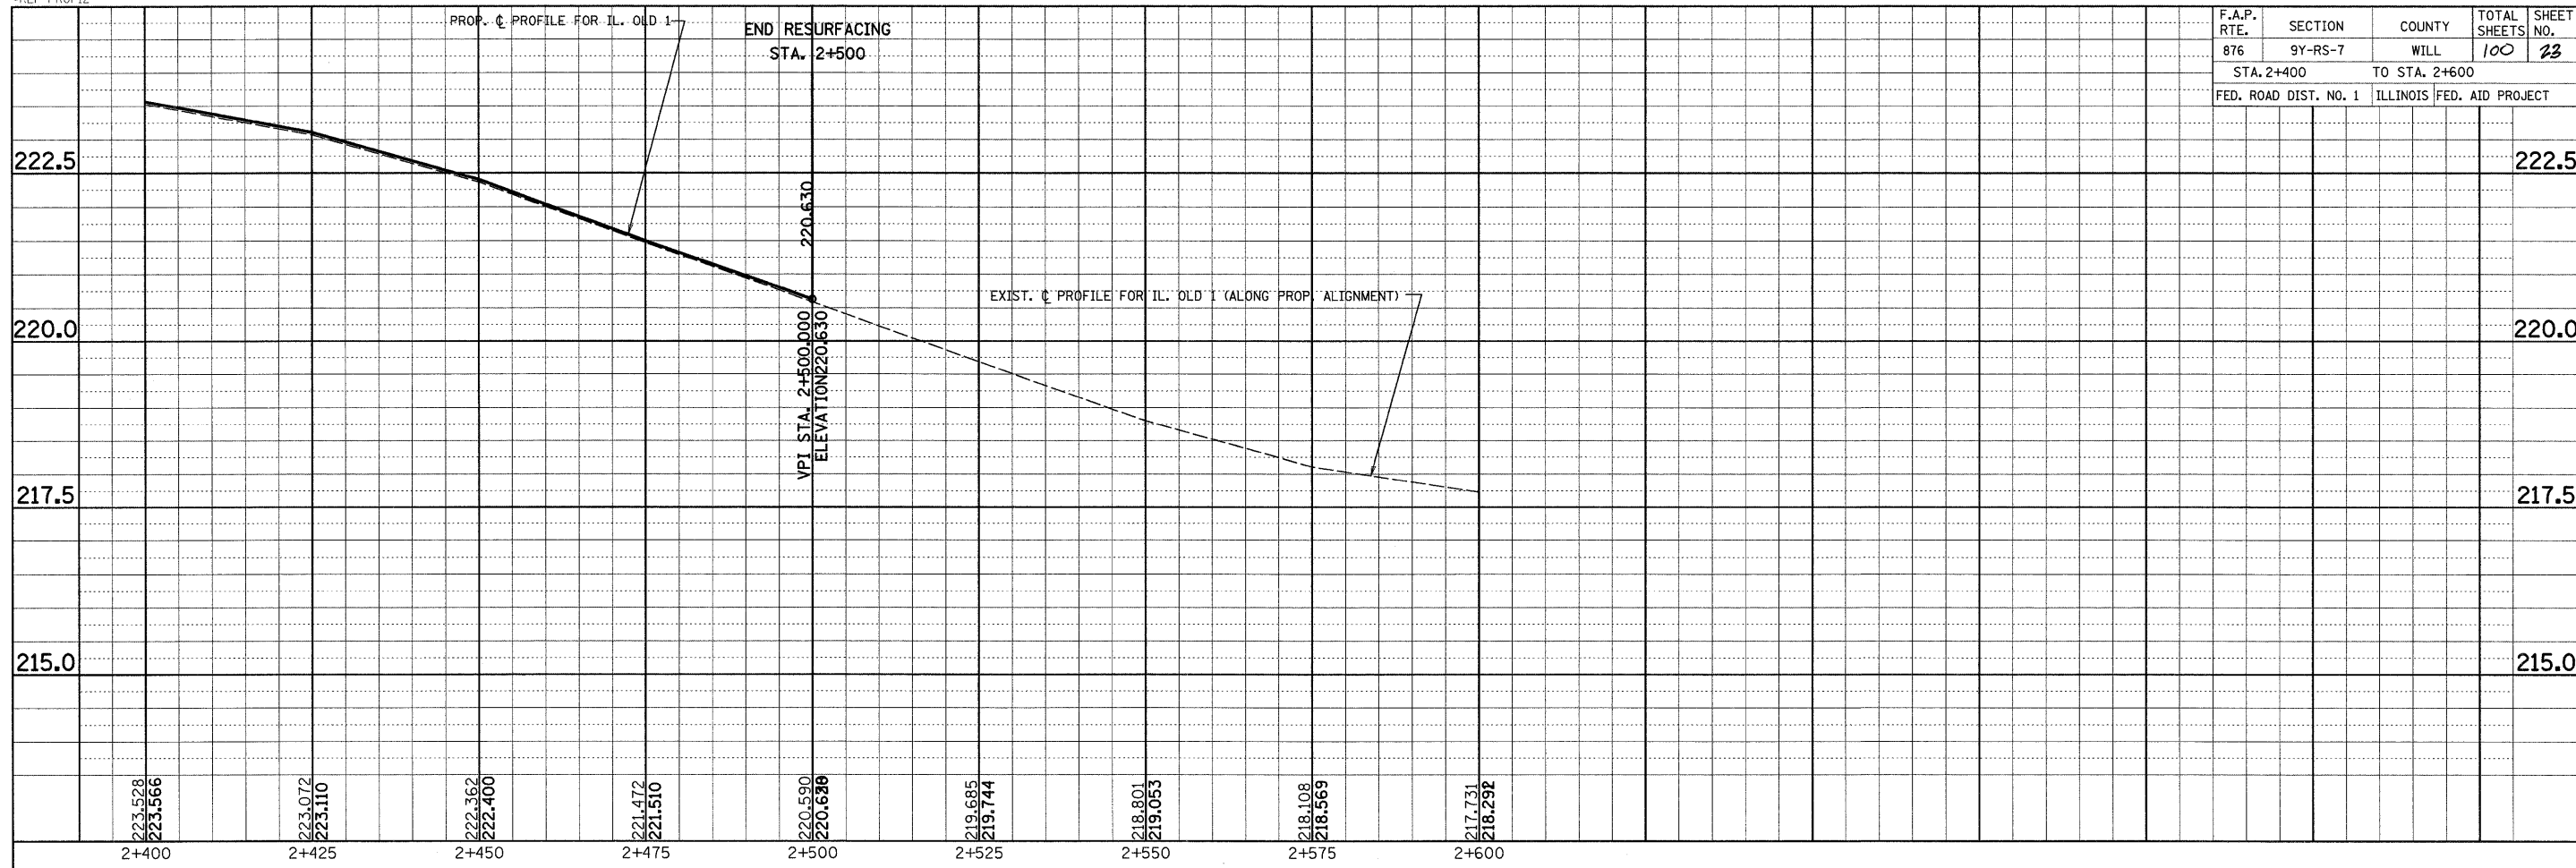

**EXISTING AND PROPOSED  
PROFILE FOR OLD IL. ROUTE 1**

SCALE: VERT. 1:50  
HORIZ. 1:500  
DATE: 9/3/2008

DRAWN BY:  
CHECKED BY: