
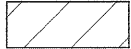
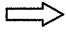


 


|                       |         |               |                  |           |
|-----------------------|---------|---------------|------------------|-----------|
| F.A.P. RTE.           | SECTION | COUNTY        | TOTAL SHEETS     | SHEET NO. |
| 876                   | 9Y-RS-7 | WILL          | 100              | 20        |
| STA. 1+475            |         | TO STA. 1+875 |                  |           |
| FED. ROAD DIST. NO. 1 |         | ILLINOIS      | FED. AID PROJECT |           |

CONTRACT NO. 60E52

**LEGEND**

-  WORK ZONE
-  TRAFFIC FLOW
-  TYPE III BARRICADE WITH FLASHING LIGHTS

-  ROAD CLOSED
- R11-2  
1200 X 750 mm
-  W1-6  
1200 X 600 mm

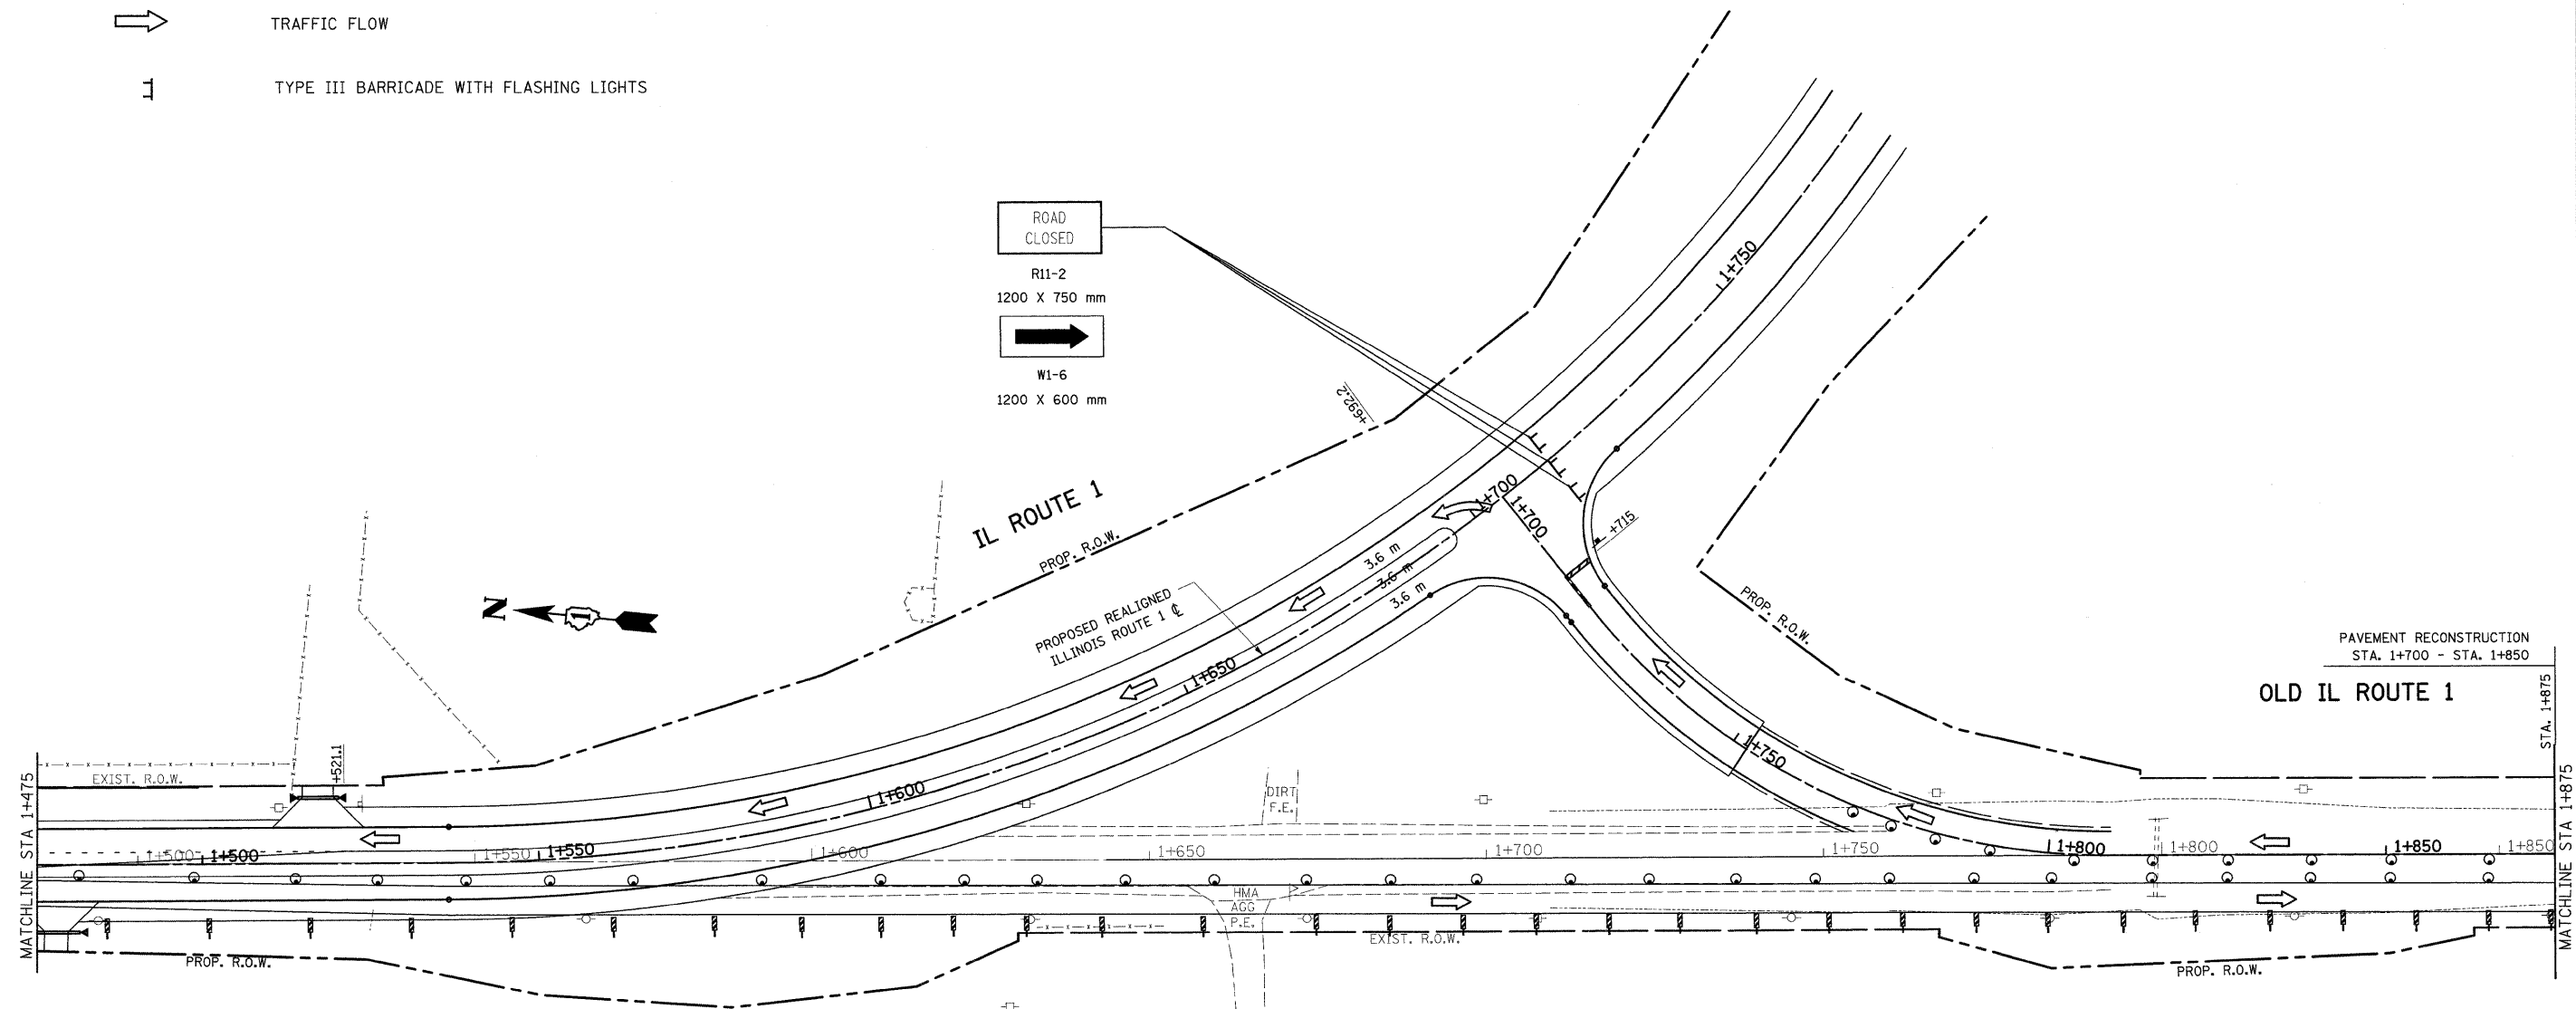

PAVEMENT RECONSTRUCTION  
STA. 1+700 - STA. 1+850  
**OLD IL ROUTE 1**

| REVISIONS |      |
|-----------|------|
| NAME      | DATE |
|           |      |
|           |      |
ILLINOIS DEPARTMENT OF TRANSPORTATION  
SUGGESTED  
MAINTENANCE OF TRAFFIC  
IL. 1  
STAGE II

SCALE 1:500  
DATE 9/3/2008

DRAWN BY  
CHECKED BY