



F.A.P. RTE.	SECTION	COUNTY	TOTAL SHEETS	SHEET NO.
876	94-R6-7	WILL	100	65
STA. 61+300		TO STA. 62+00		
FED. ROAD DIST. NO. 1		ILLINOIS FED. AID PROJECT		

#6052

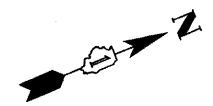

SEE SHEET 9
MATCHLINE STA. 1+950

IL 394 (CALUMET EXPRESSWAY)

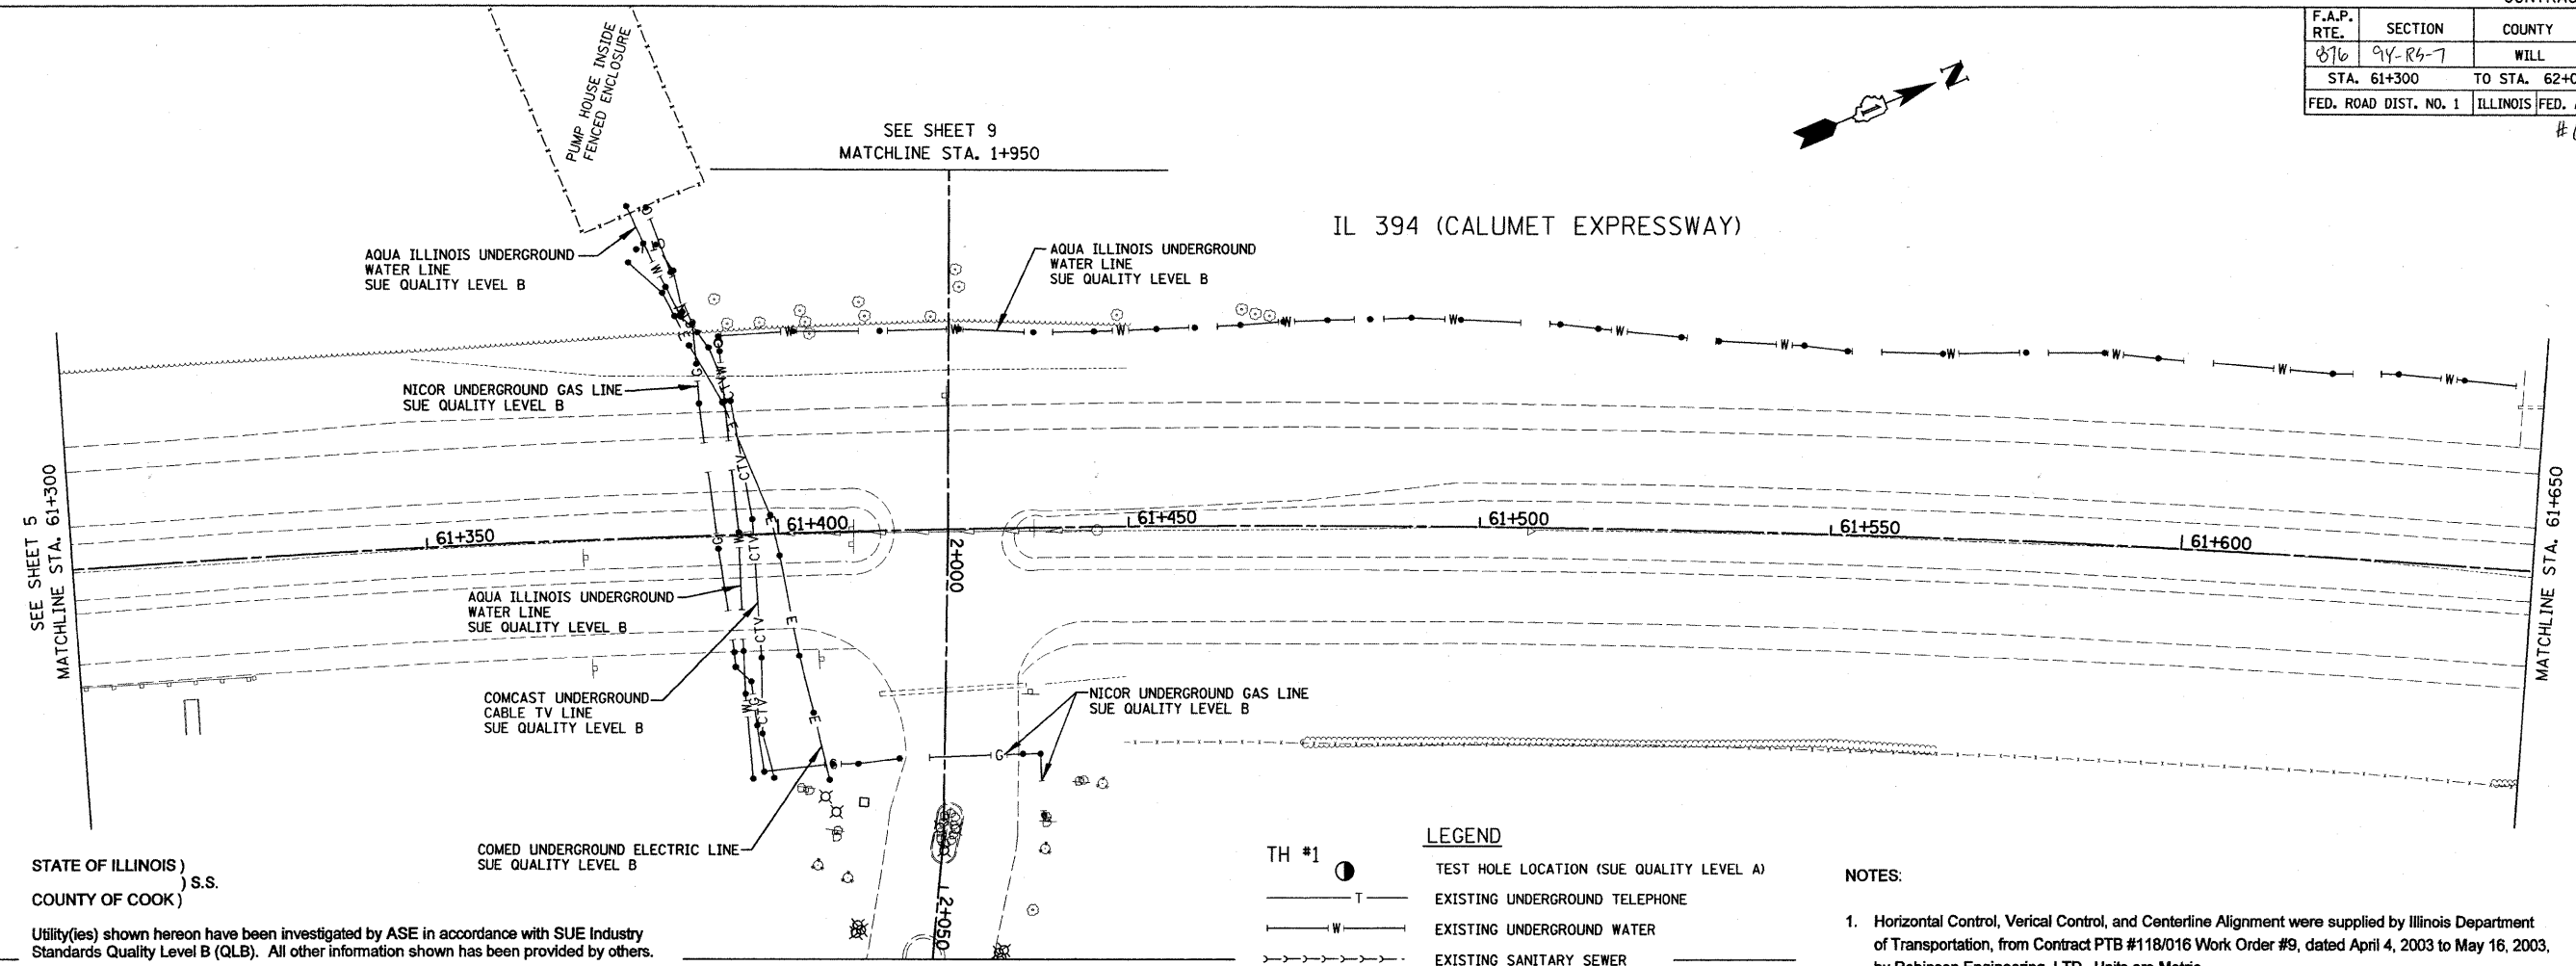

STATE OF ILLINOIS)
COUNTY OF COOK) S.S.

Utility(ies) shown hereon have been investigated by ASE in accordance with SUE Industry Standards Quality Level B (QLB). All other information shown has been provided by others.

Field work was performed between the 11th of January and 11th day of February, A.D., 2008.

IN WITNESS WHEREOF, I have hereunto set my hand and seal this 22nd day of February A.D., 2008. Chicago, IL




Steven M. Rienks
STEVEN M. RIENKS - ILLINOIS PROFESSIONAL ENGINEER NUMBER 62-044619
MY LICENSE EXPIRES 11/30/2009

LEGEND


TH #1	●	TEST HOLE LOCATION (SUE QUALITY LEVEL A)
— T —		EXISTING UNDERGROUND TELEPHONE
— W —		EXISTING UNDERGROUND WATER
— S —		EXISTING SANITARY SEWER
— O —		EXISTING UNDERGROUND OIL
— FO —		EXISTING UNDERGROUND FIBER OPTIC
— E —		EXISTING UNDERGROUND ELECTRIC
— G —		EXISTING UNDERGROUND GAS
— CTV —		EXISTING UNDERGROUND CABLE TV
— A —		EXISTING OVERHEAD UTILITY LINE CROSSING

NOTES:

- Horizontal Control, Vertical Control, and Centerline Alignment were supplied by Illinois Department of Transportation, from Contract PTB #118/016 Work Order #9, dated April 4, 2003 to May 16, 2003, by Robinson Engineering, LTD. Units are Metric
- Aqua Illinois Underground Water Line Locations shown are based on field markings by Utility Owner.

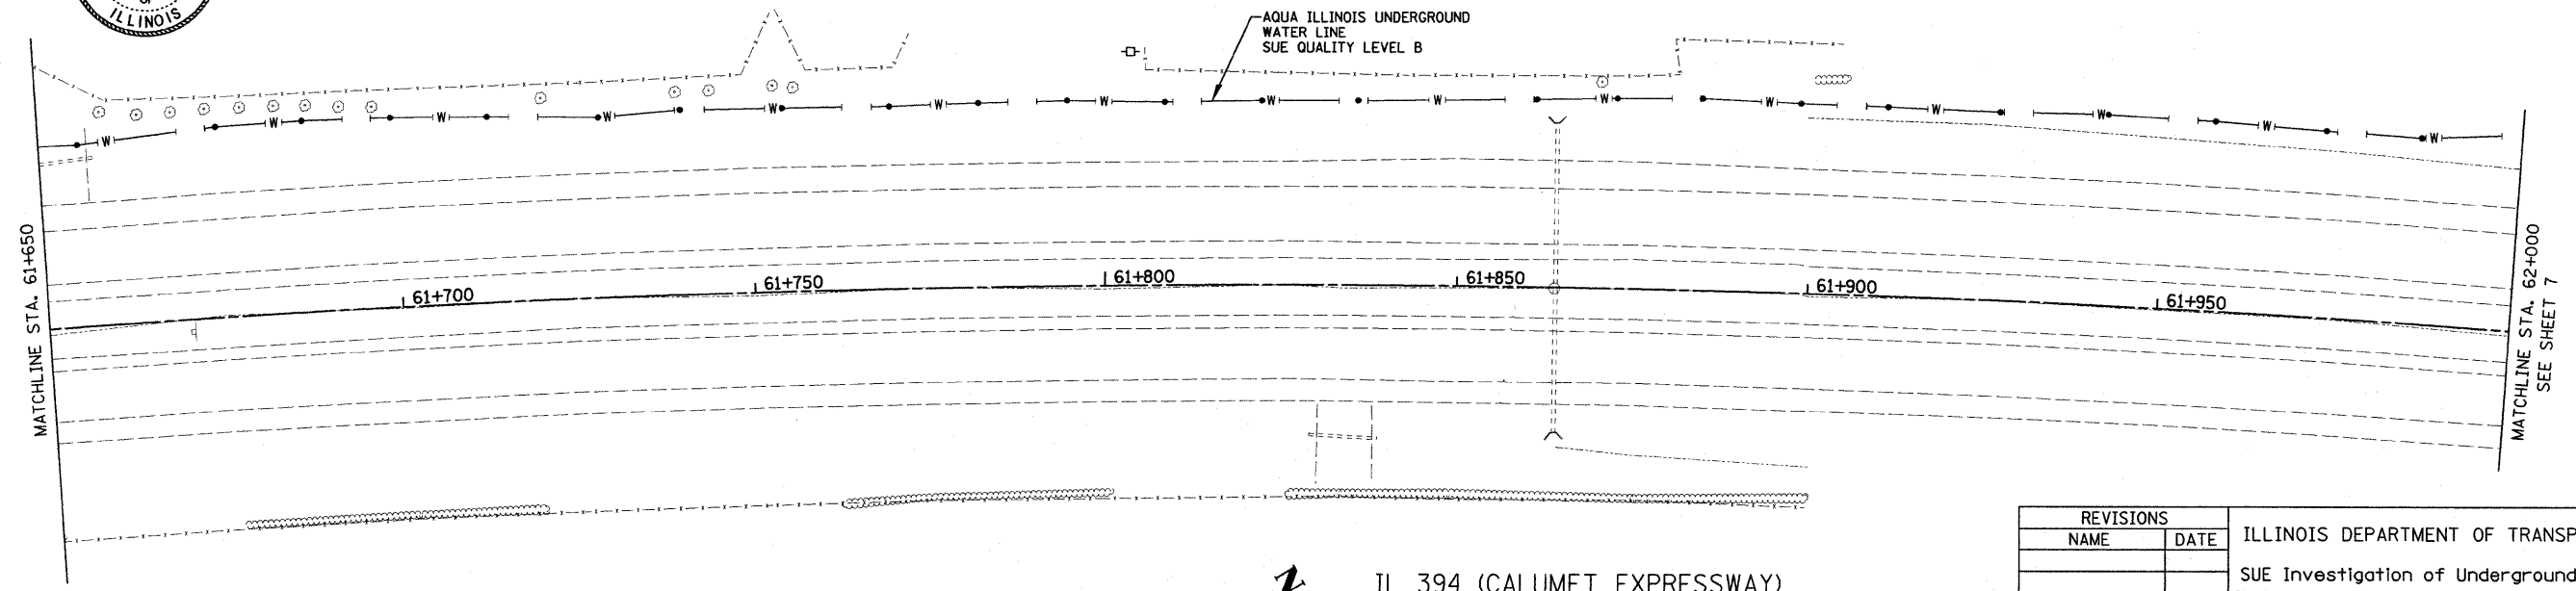

IL 394 (CALUMET EXPRESSWAY)

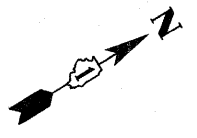

PLOT DATE = *DATE*
FILE NAME = *FILE*
PLOT SCALE = *SCALE*
USER NAME = *USER*

AMERICAN
SURVEYING & ENGINEERING, P.C.

SURVEYORS • ENGINEERS
GEODESISTS • MAPPING SCIENTISTS
Dixon: 815-288-6231 / Fax 815-288-6277 Detroit: 248-465-9634 / Fax 248-465-9635
Chicago: 773-444-0800 / Fax 773-444-0808 Aurora: 603-897-4105 / Fax 630-897-4121
Illinois Professional Design Firm No. 184-003182

REVISIONS	
NAME	DATE

ILLINOIS DEPARTMENT OF TRANSPORTATION
SUE Investigation of Underground Utilities
IL 394 / IL 1/ Goodenow Road In Will County
Job No. D-91-104-07
PTB #143-004
SCALE 1:500
DATE 2/22/2008
DRAWN BY: M.B.
CHECKED BY: S.R.
SHEET 6 of 15