

F.A.P. RTE.	SECTION	COUNTY	TOTAL SHEETS	SHEET NO.
876	9Y-RS-7	WILL	100	92
STA. 1+700		TO STA. 1+725		
FED. ROAD DIST. NO.	ILLINOIS FED. AID PROJECT		CONTRACT NO. 60E52	

DATE _____ BY _____

FINAL SURVEY SURVEYED _____

NOTE BOOK PLOTTED _____

NO. TEMPLATE _____

AREAS CHECKED _____


DATE _____ BY _____

ORIGINAL SURVEY SURVEYED _____


NOTE BOOK PLOTTED _____

NO. TEMPLATE _____

AREAS CHECKED _____

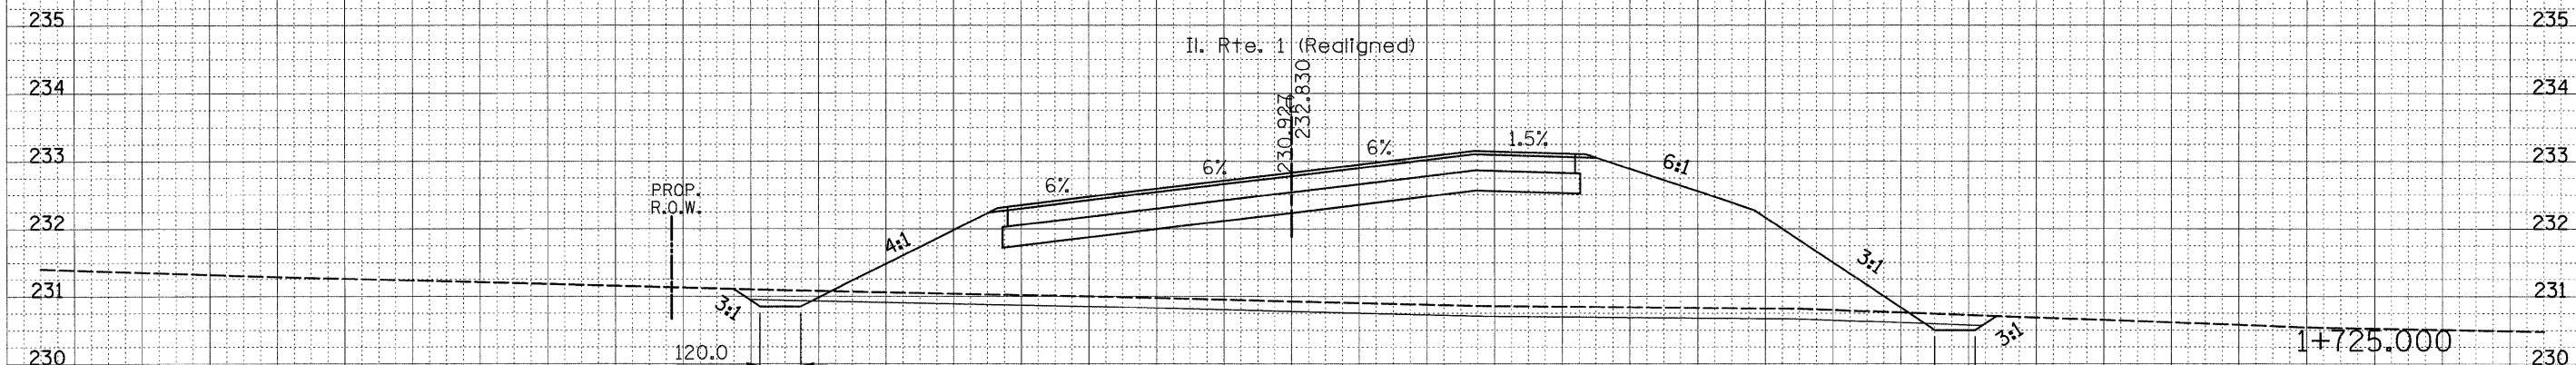

CUT	FILL	UNSUITABLE
0	38	1

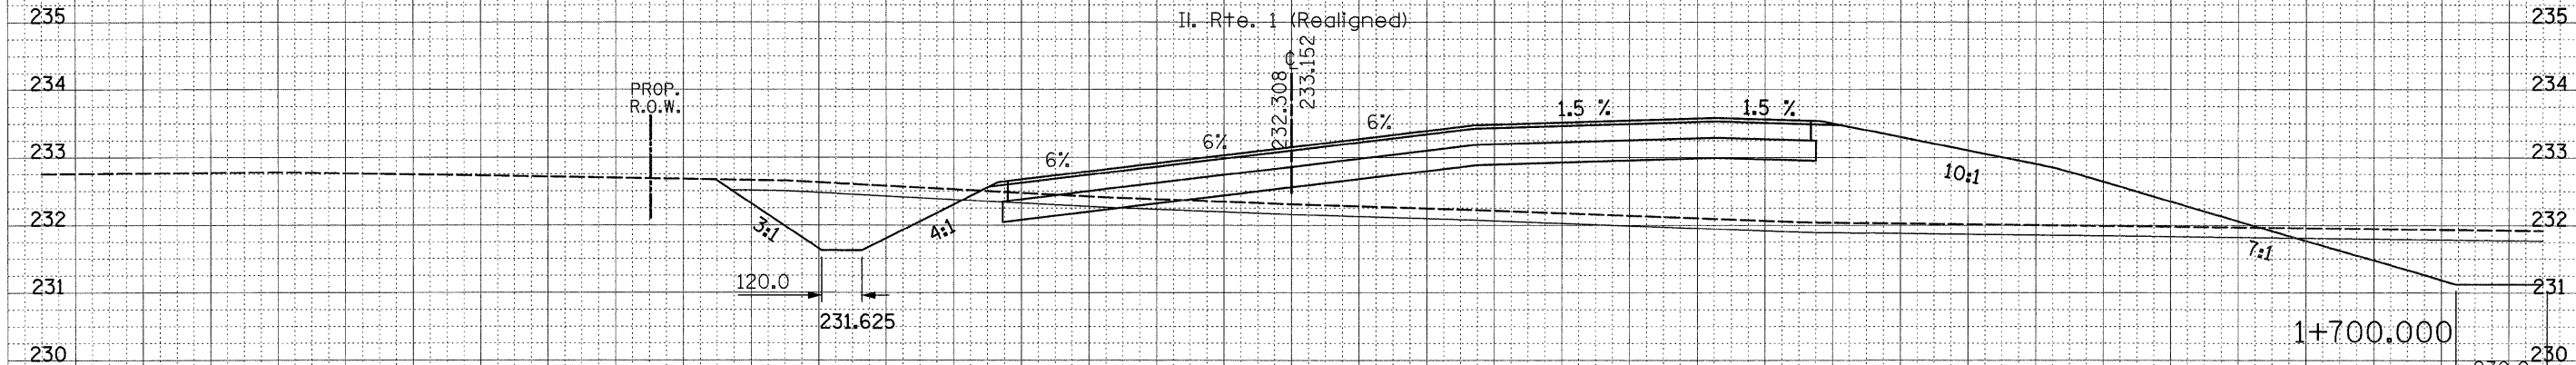

CUT	FILL	UNSUITABLE
8	22	3