

F.A.P. RTE.	SECTION	COUNTY	TOTAL SHEETS	SHEET NO.
876	9Y-RS-7	WILL	100	94
STA. 1+800		TO STA. 1+810		
FED. ROAD DIST. NO.		ILLINOIS FED. AID PROJECT		
CONTRACT NO. 60E52				

DATE _____ BY _____


FINAL SURVEY _____

NOTED SURVEY _____

NOTE BOOK _____

AREAS CHECKED _____

NO. _____

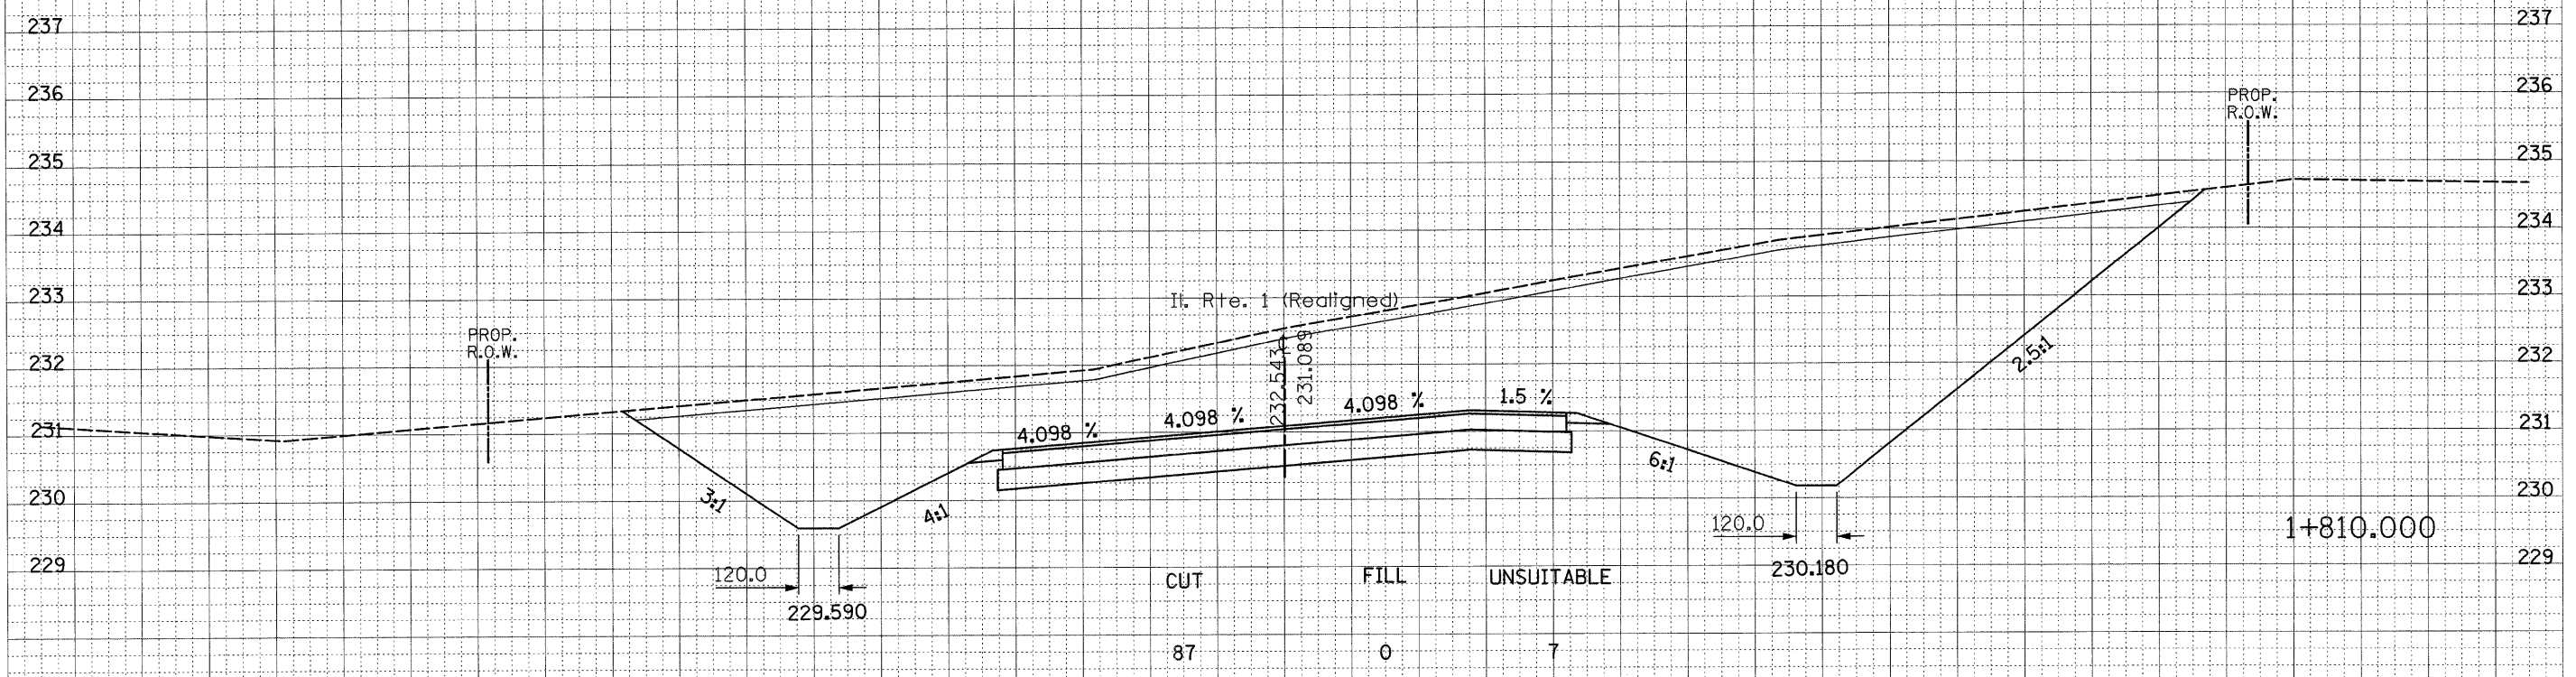

DATE _____ BY _____

ORIGINAL SURVEY _____

NOTED SURVEY _____

NOTE BOOK _____

AREAS CHECKED _____

NO. _____

