


F.A.P. RTE.	SECTION	COUNTY	TOTAL SHEETS	SHEET NO.
876	9Y-RS-7	WILL	100	96
STA. 1+825		TO STA. 1+850		
FED. ROAD DIST. NO.		ILLINOIS FED. AID PROJECT		

CONTRACT NO. 60E52

DATE  
BY  
SUPERVISED  
SURVEY PLOTTED  
NOTE BOOK TEMPLATE  
AREAS CHECKED

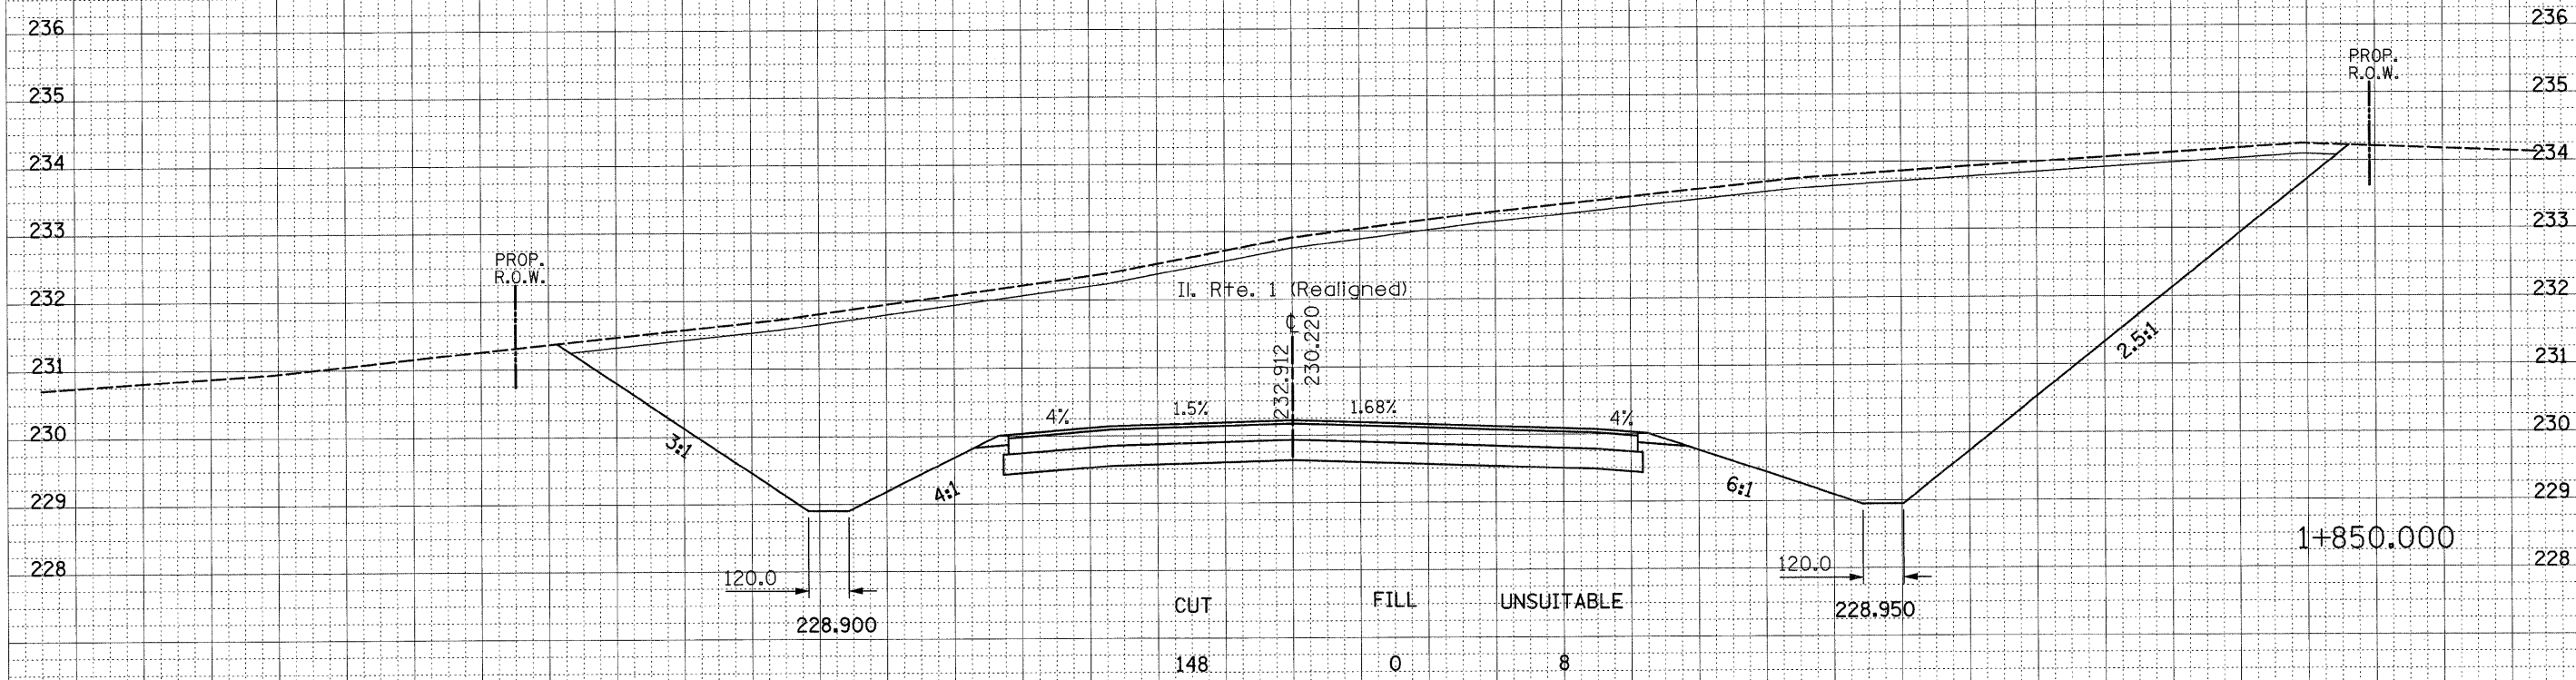

DATE  
BY  
ORIGINAL  
SURVEY PLOTTED  
NOTE BOOK TEMPLATE  
AREAS CHECKED

