

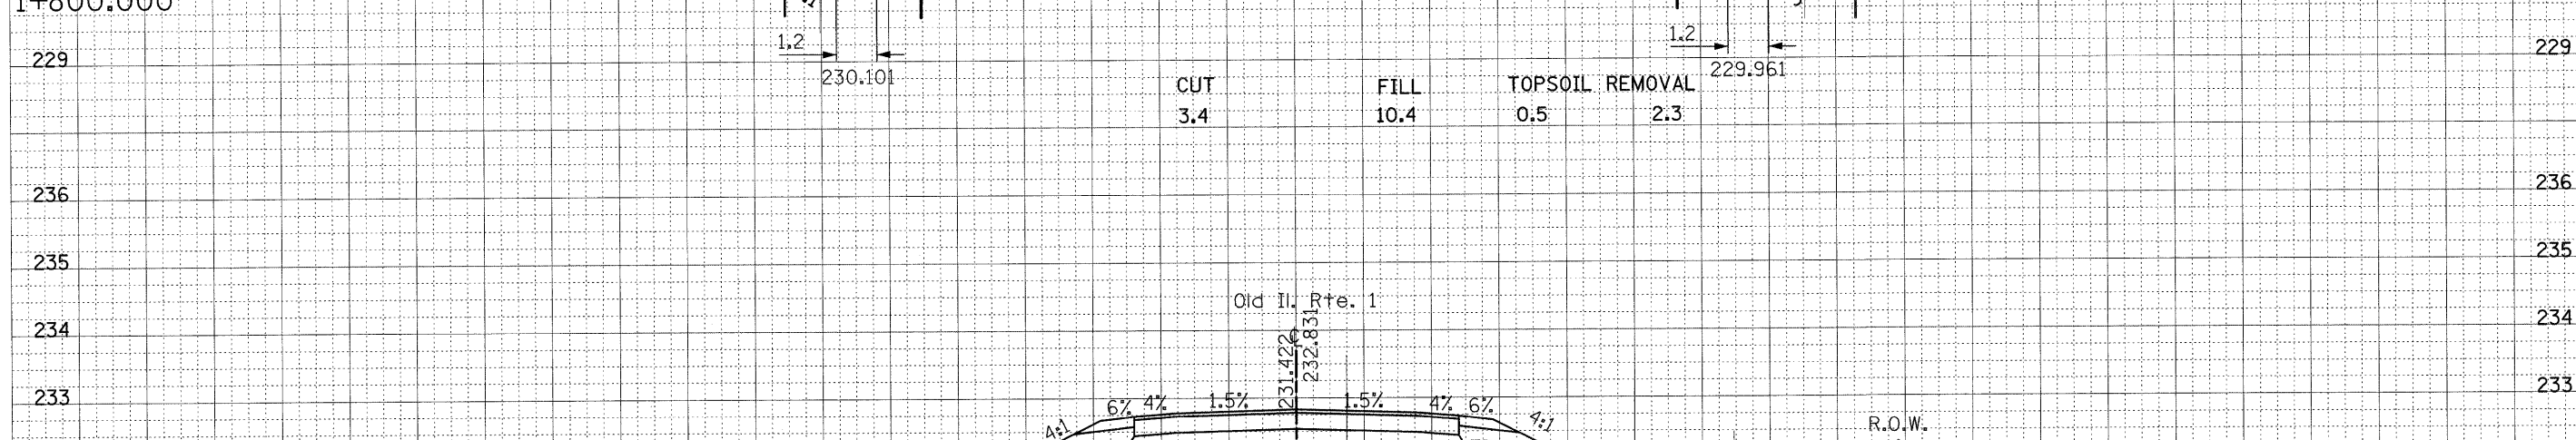


F.A.P. RTE.	SECTION	COUNTY	TOTAL SHEETS	SHEET NO.
826	9Y-BS-7	WILL	100	99
STA. 1+775		TO STA. 1+809		
FED. ROAD DIST. NO. 1 ILLINOIS FED. AID PROJECT				
CONTRACT NO. 60E52				233

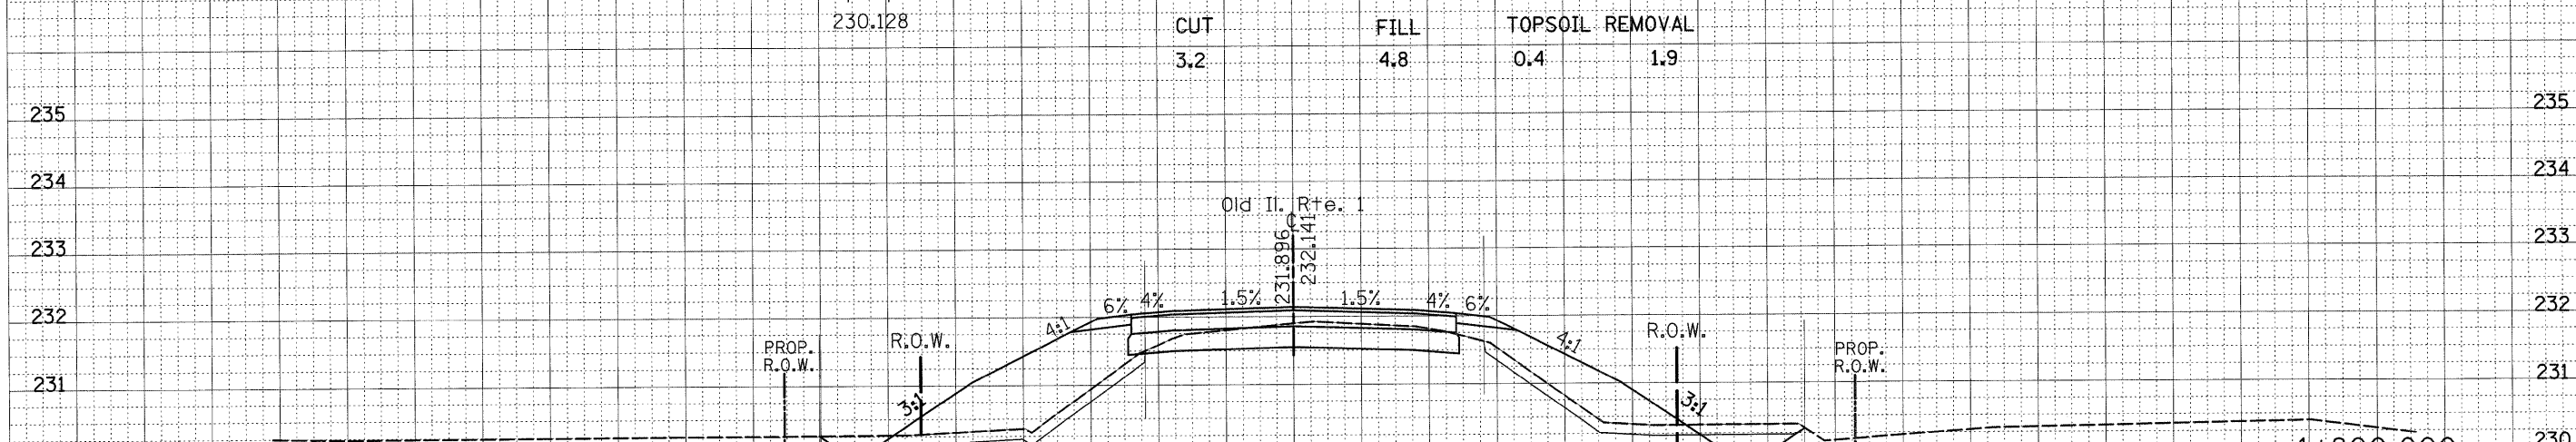

9/3/2008  
 c:\projects\dl36602\vs\_01dill\_2.dgn  
 ulr\chkd

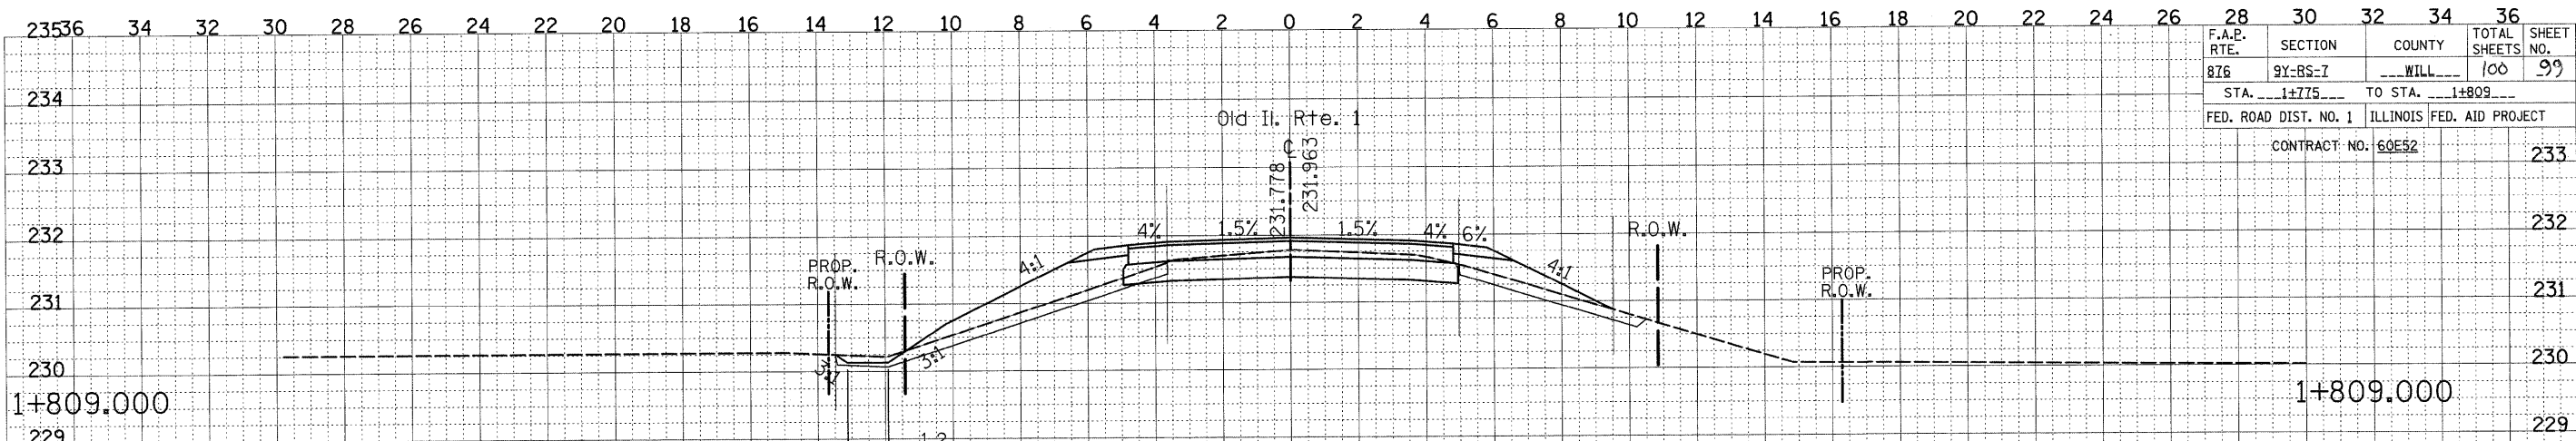