


ROUTE	SECTION	COUNTY	TOTAL SHEETS	SHEET NUMBER
VARIOUS	2008-053 BP	VARIOUS	69	14

CONTRACT NO. 60F04

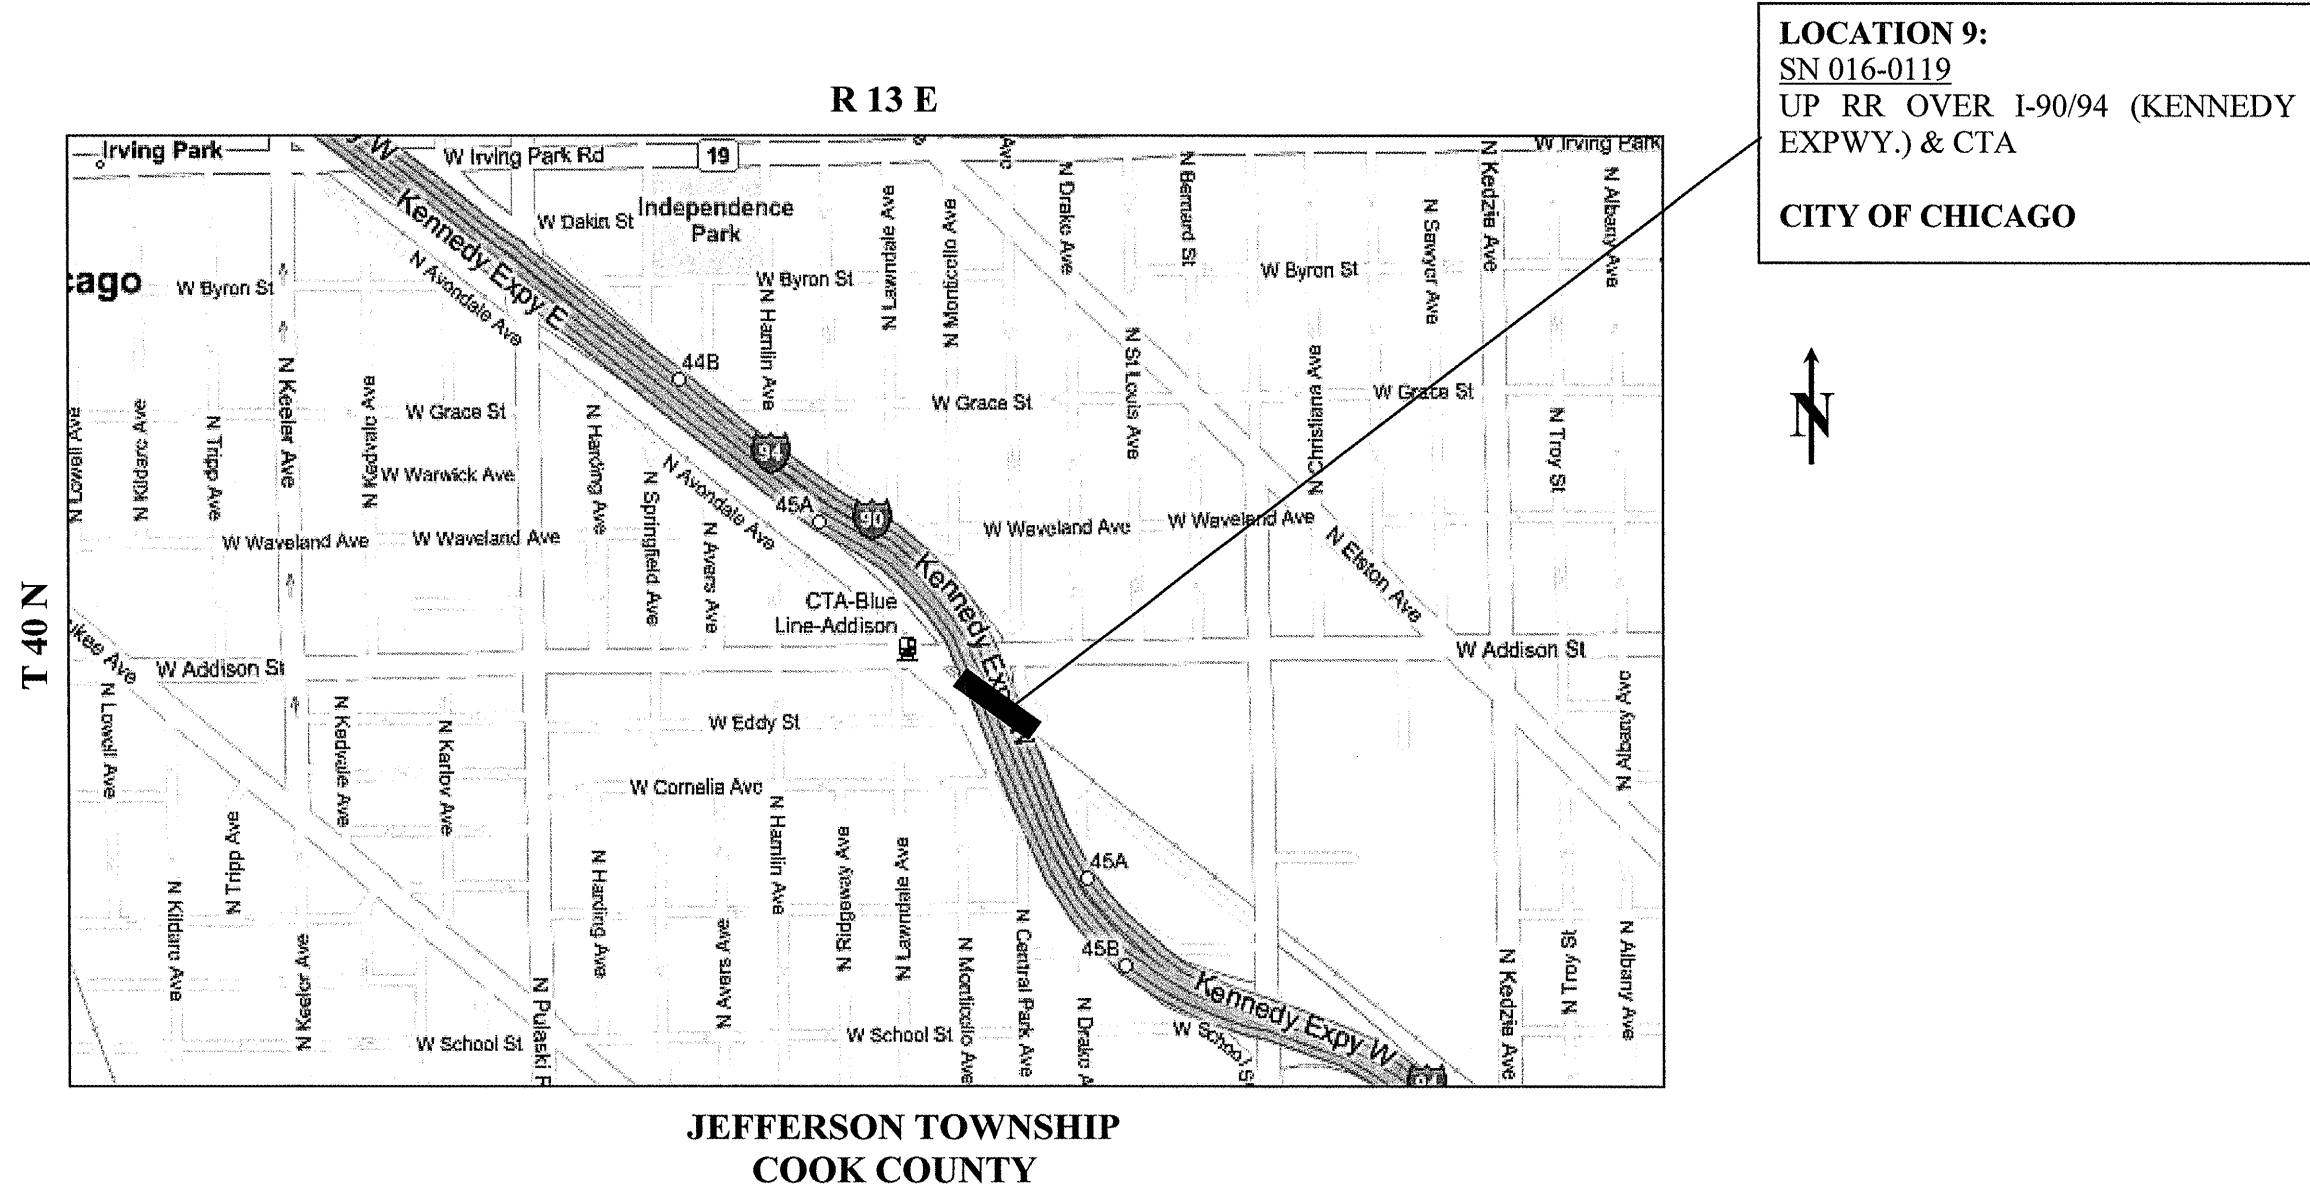

<b>TRAFFIC DATA: I-90/94</b>	
2006 ADT	= 271,200
POSTED SPEED LIMIT	= 55 MPH

ILLINOIS DEPARTMENT OF TRANSPORTATION

**LOCATION MAPS**

LOCATION 9: UP RR OVER I-90/94 & CTA