
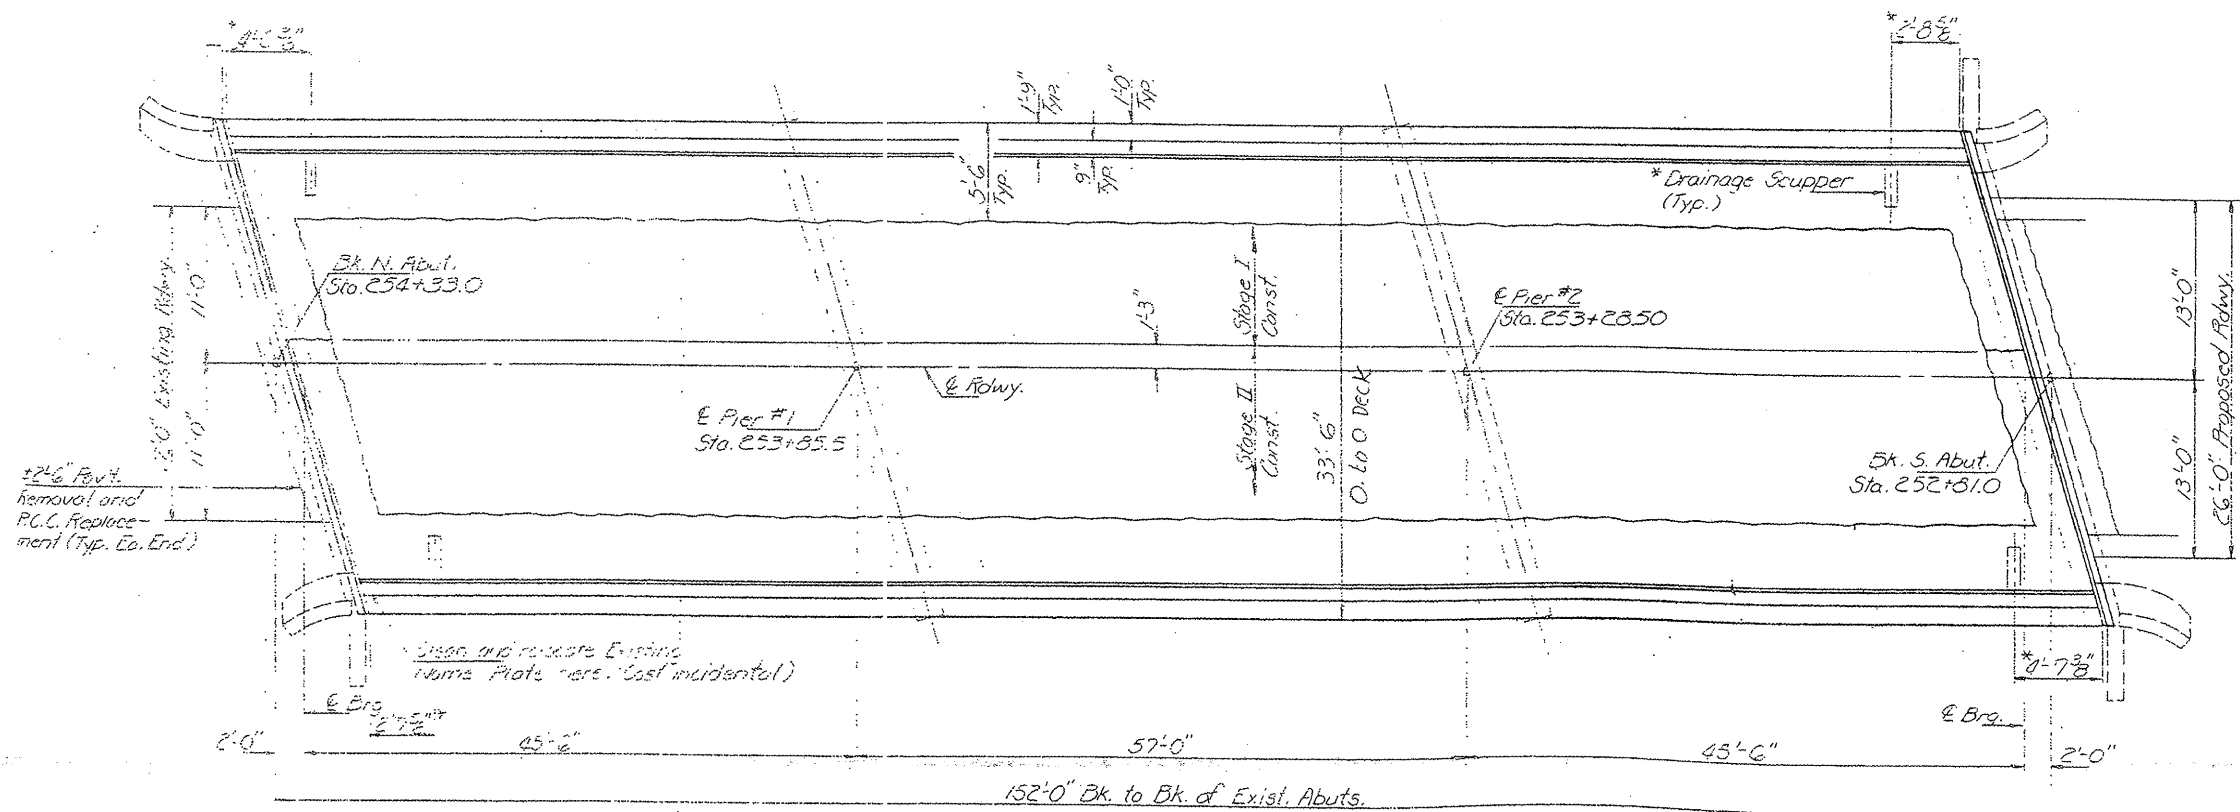


ROUTE VARIOUS	SECTION 2008-053 BP	COUNTY VARIOUS	TOTAL SHEETS 69	SHEET NUMBER 27
------------------	------------------------	-------------------	-----------------------	-----------------------

CONTRACT NO. 60F04

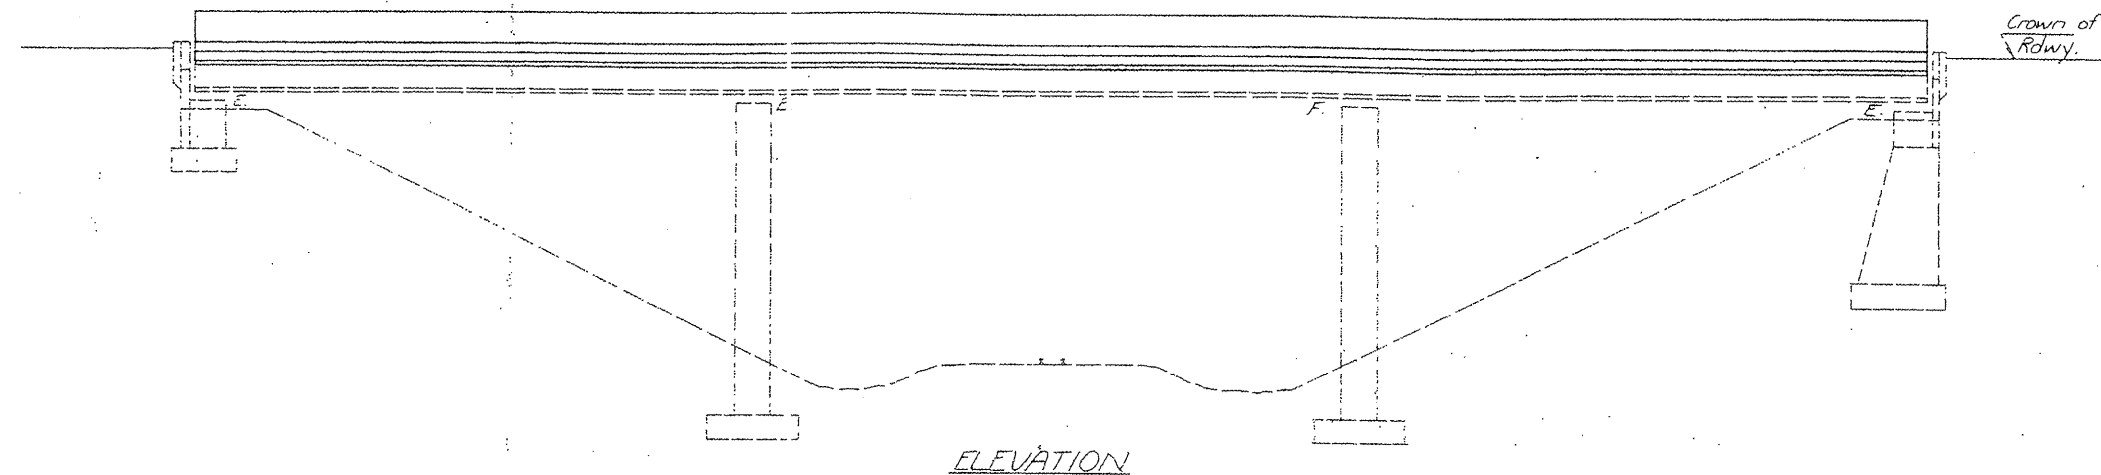

PLAN

FOR INFORMATION ONLY

LOCATION NO. 4
 EXIST. BRIDGE PLANS
 IL 131 OVER EJ&E RR
 SN 049-0012