
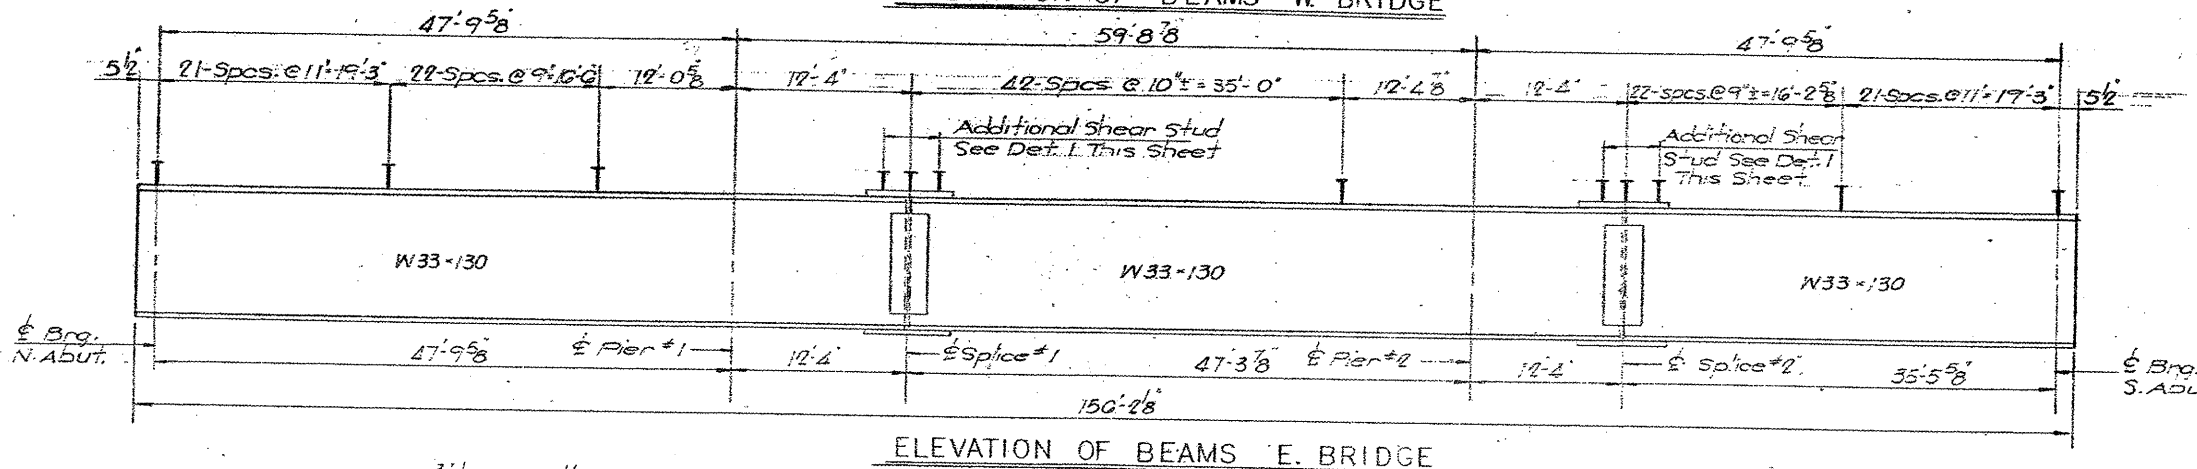



ROUTE	SECTION	COUNTY	TOTAL SHEETS	SHEET NUMBER
VARIOUS	2008-053 BP	VARIOUS	69	31

CONTRACT NO. 60F04

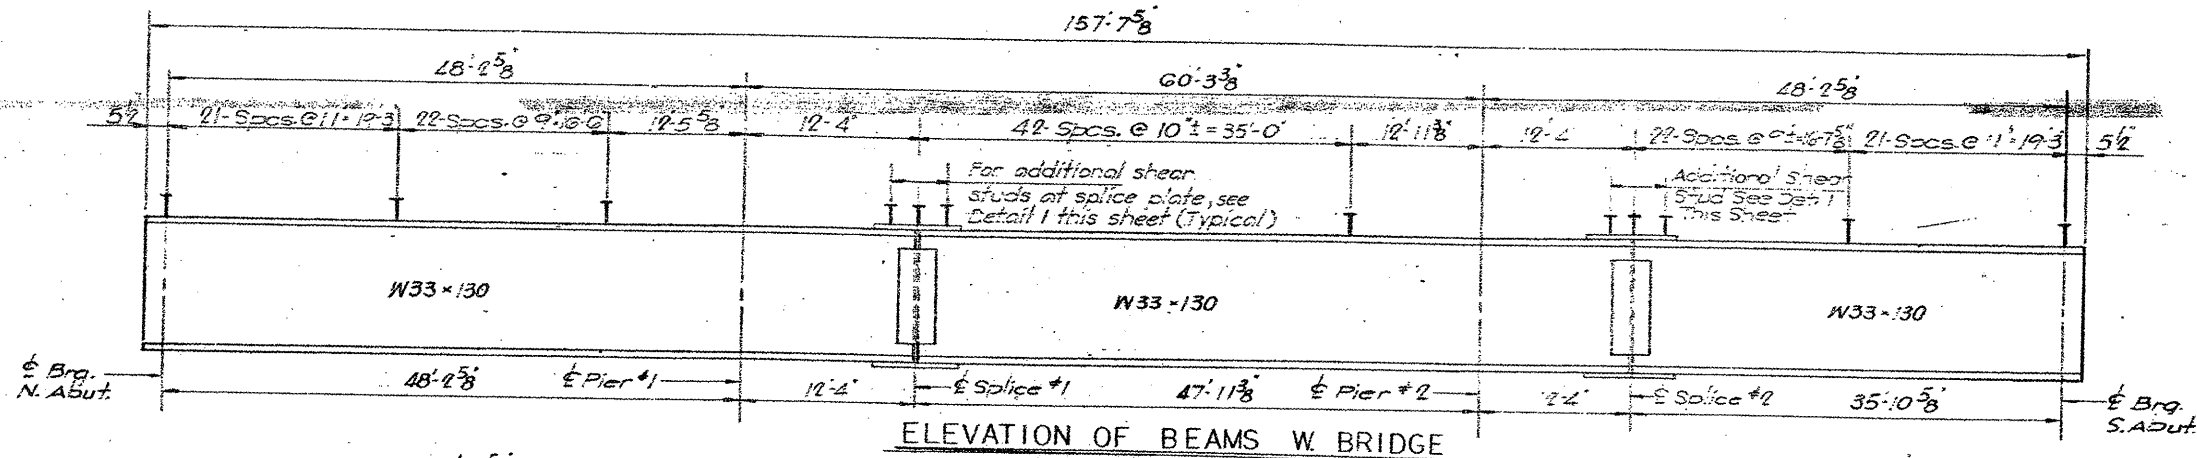


ELEVATION OF BEAMS E BRIDGE


Note: Shear Studs to be Provided on All New and Existing Girders

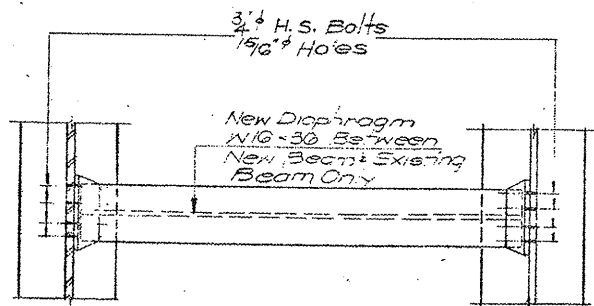

PLAN

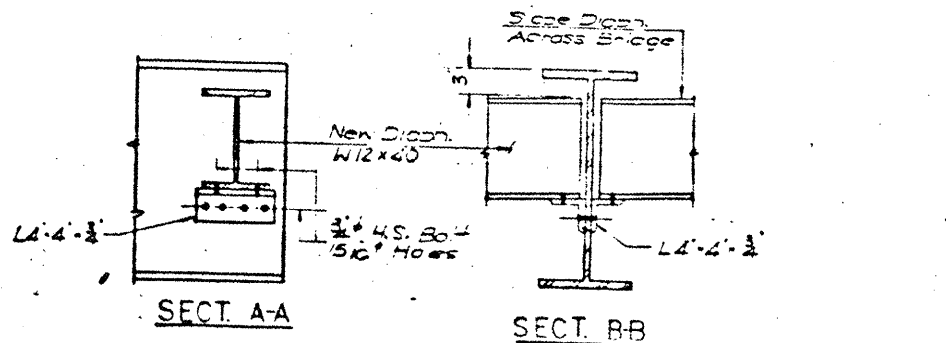

END DIAPHRAGM DETAILS 'D' & 'D2'

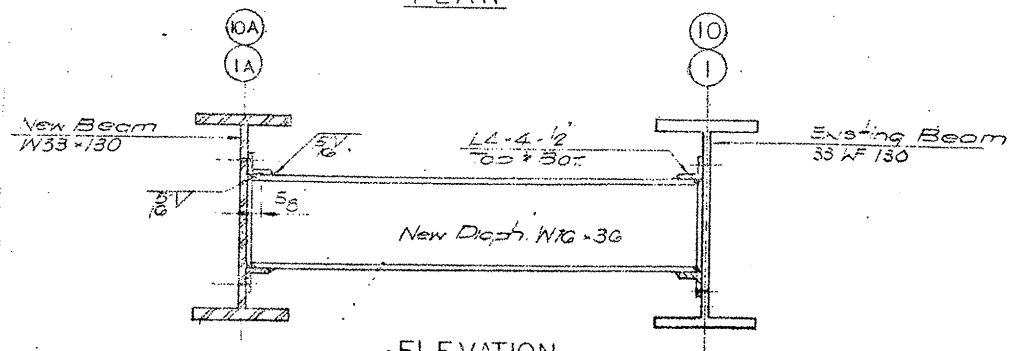

ELEVATION

INTERIOR DIAPHRAGM DETAILS 'DI'

NAKAWATASE, RUTKOWSKI, WYSE & CO. INC.

LOCATION NO. 5

EXIST. BRIDGE PLANS

US 12 NB & SB OVER IL 176

SN'S 049-0022, 049-0023