



ROUTE	SECTION	COUNTY	TOTAL SHEETS	SHEET NUMBER
VARIOUS	2008-053 BP	VARIOUS	69	36A


CONTRACT NO. 60F04

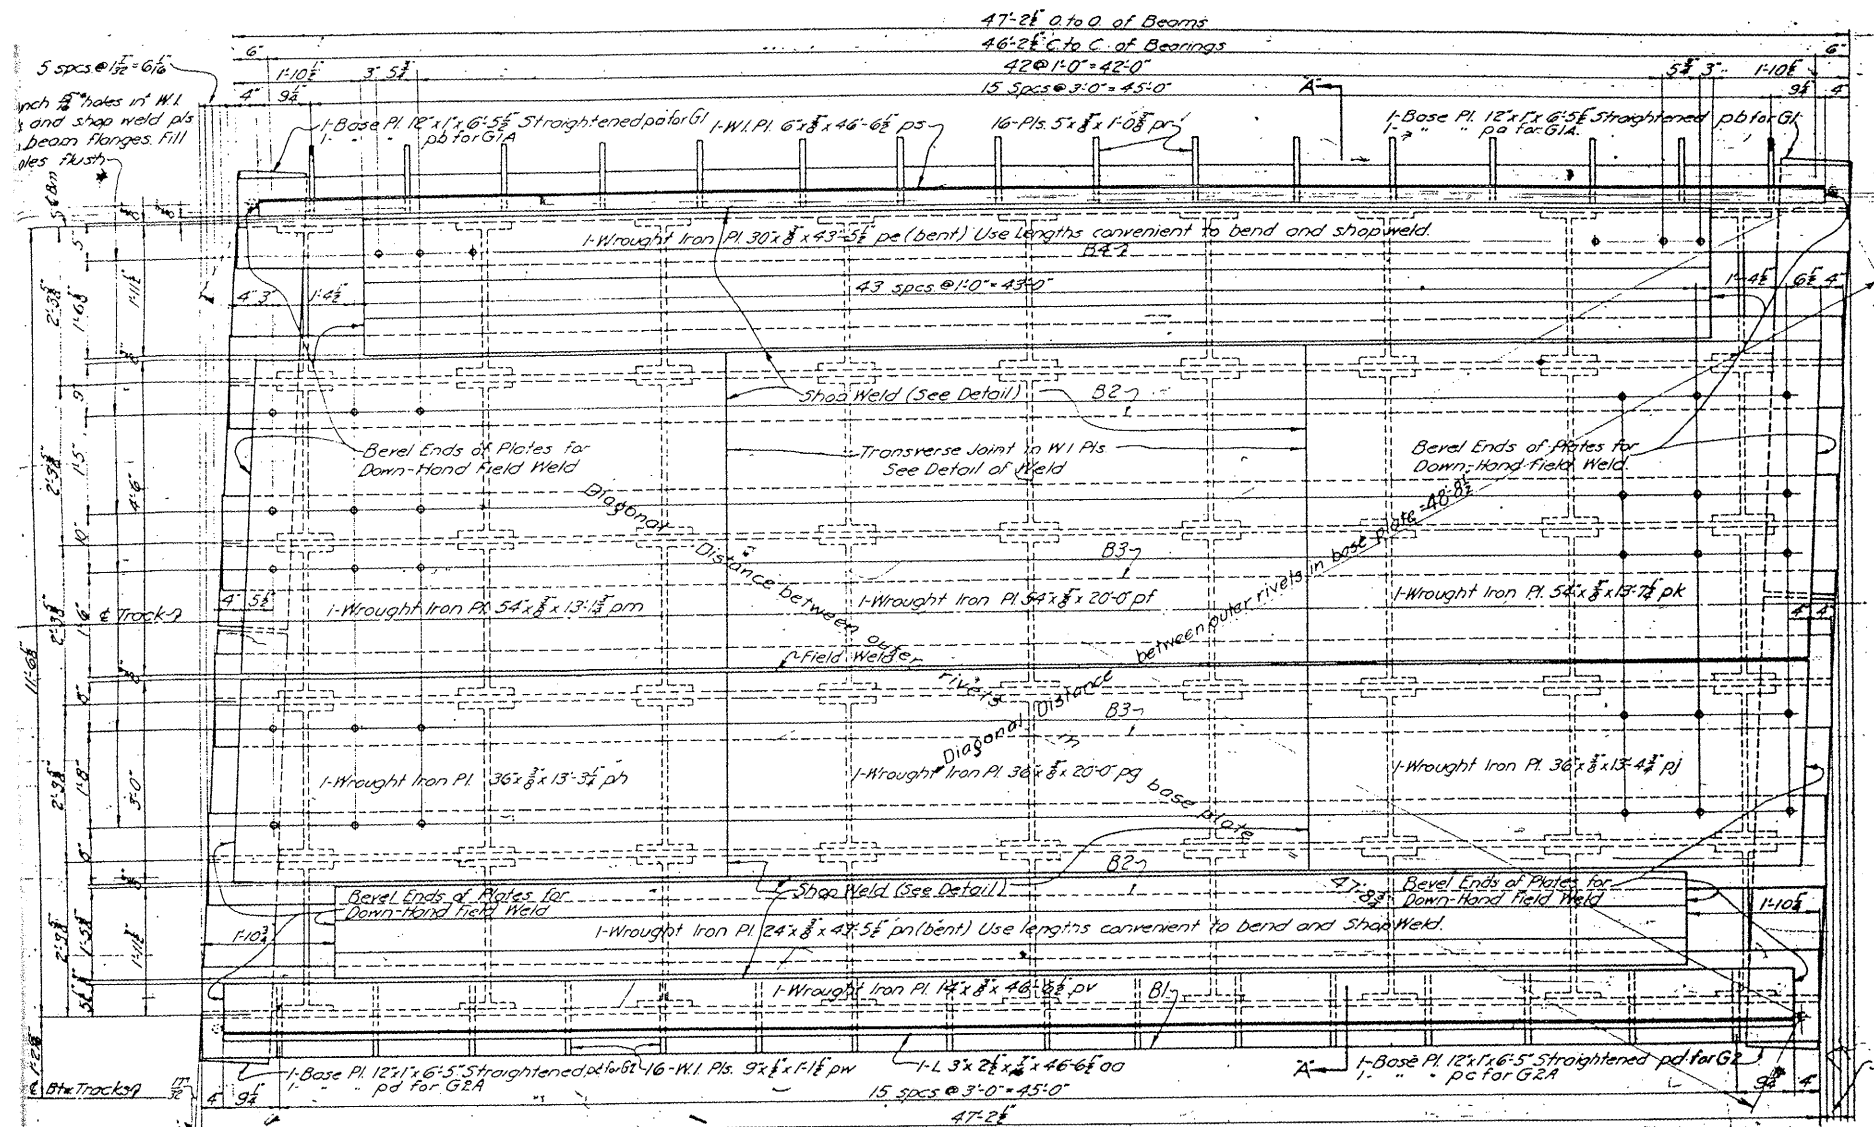

PLAN OF BEAM GROUPS G1 & G2 AND G1A & G2A.

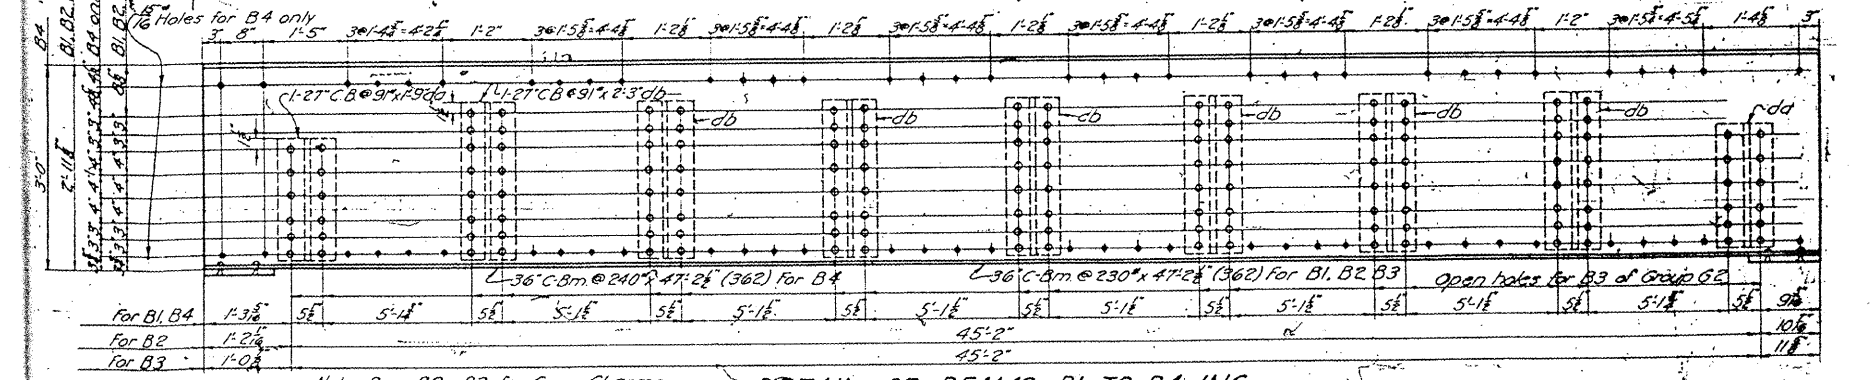

DETAIL OF BEAMS B1 TO B4 INC.

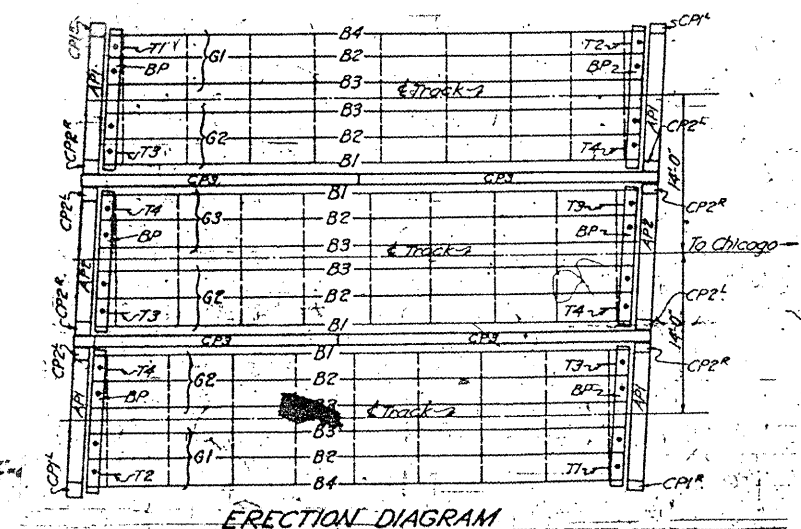

ERECTION DIAGRAM

LOCATION NO. 7
EXIST. BRIDGE PLANS
BNSF RR OVER IL 59
SN 022-0038