


ROUTE	SECTION	COUNTY	TOTAL SHEETS	SHEET NUMBER
VARIOUS	2008-053 BP	VARIOUS	69	36B

CONTRACT NO. 60F04

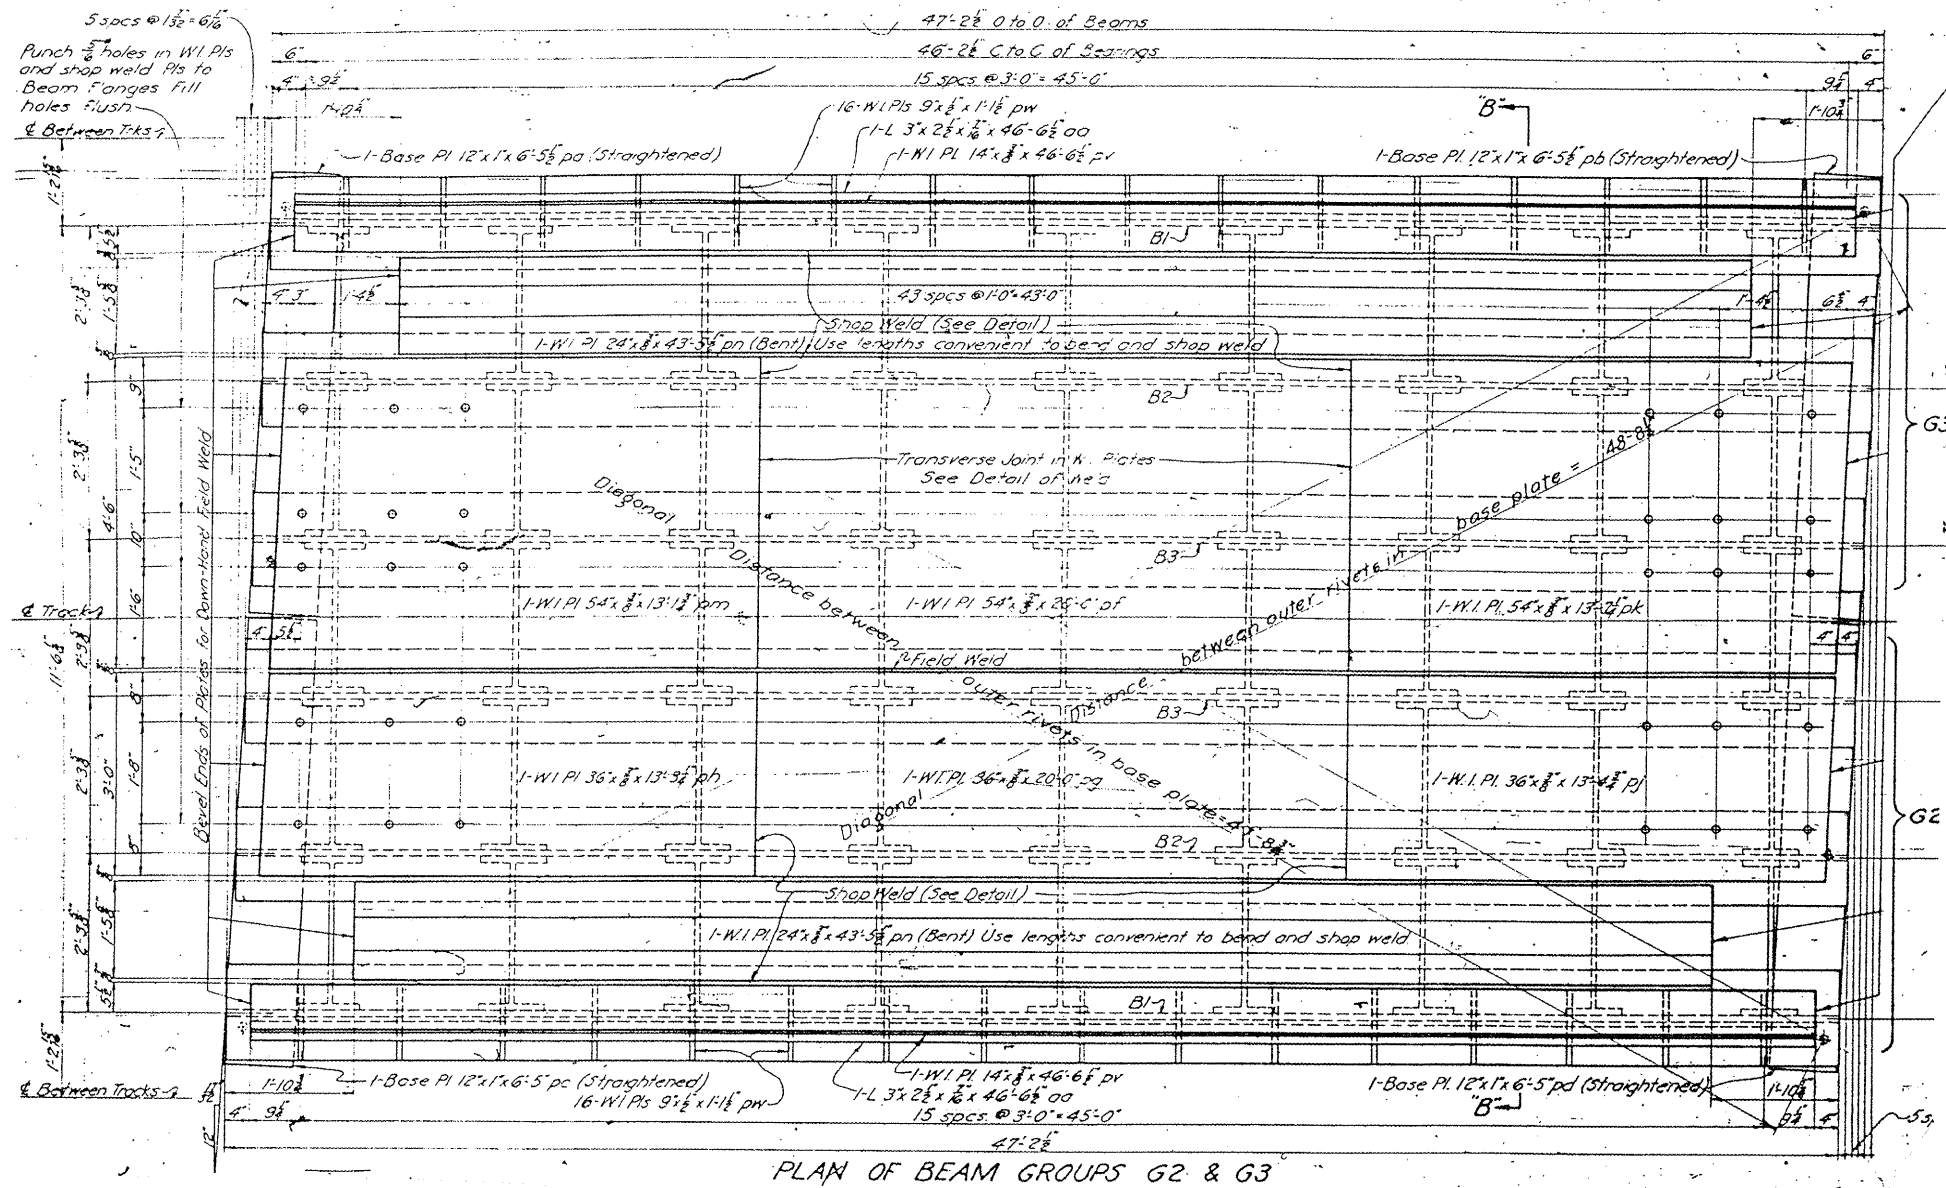

LOCATION NO. 7

EXIST. BRIDGE PLANS
BNSF RR OVER IL 59
SN 022-0038