
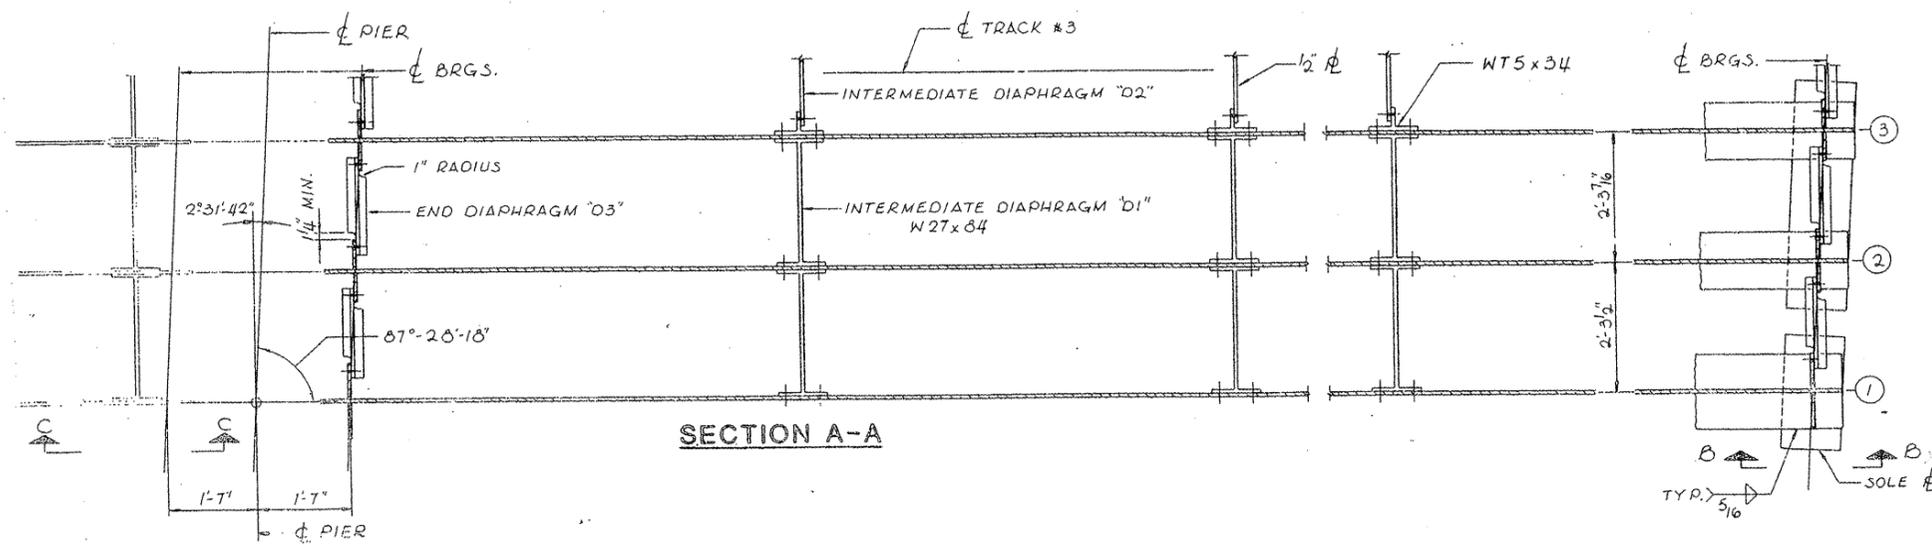
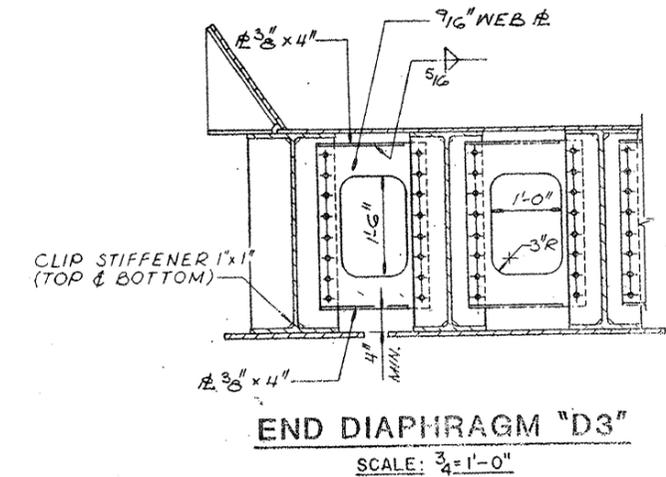


| | | | | |
|------------------|------------------------|-------------------|--------------------|--------------------|
| ROUTE VARIOUS | SECTION 2008-053 BP | COUNTY VARIOUS | TOTAL SHEETS 69 | SHEET NUMBER 37 |
|------------------|------------------------|-------------------|--------------------|--------------------|

CONTRACT NO. 60F04

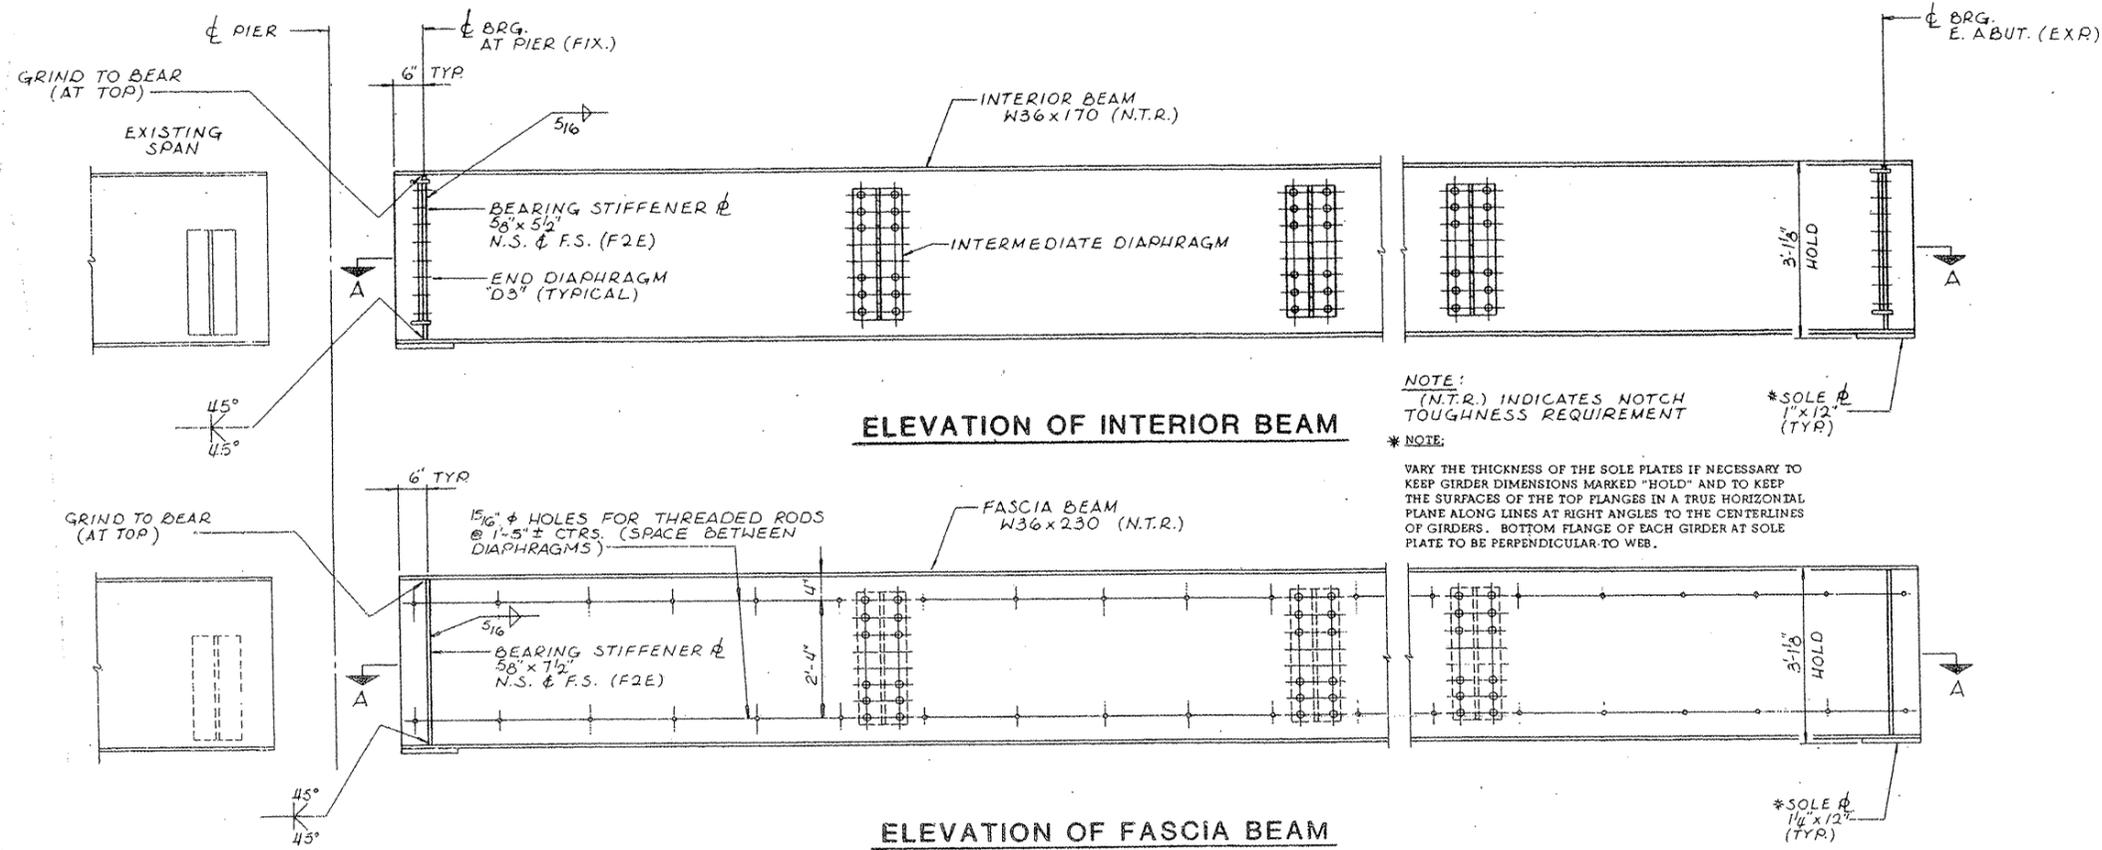

LOCATION NO. 7
EXIST. BRIDGE PLANS
BNSF RR OVER IL 59
SN 022-0038