



ROUTE VARIOUS	SECTION 2008-053 BP	COUNTY VARIOUS	TOTAL SHEETS 69	SHEET NUMBER 46
------------------	------------------------	-------------------	-----------------------	-----------------------

CONTRACT NO. 60F04

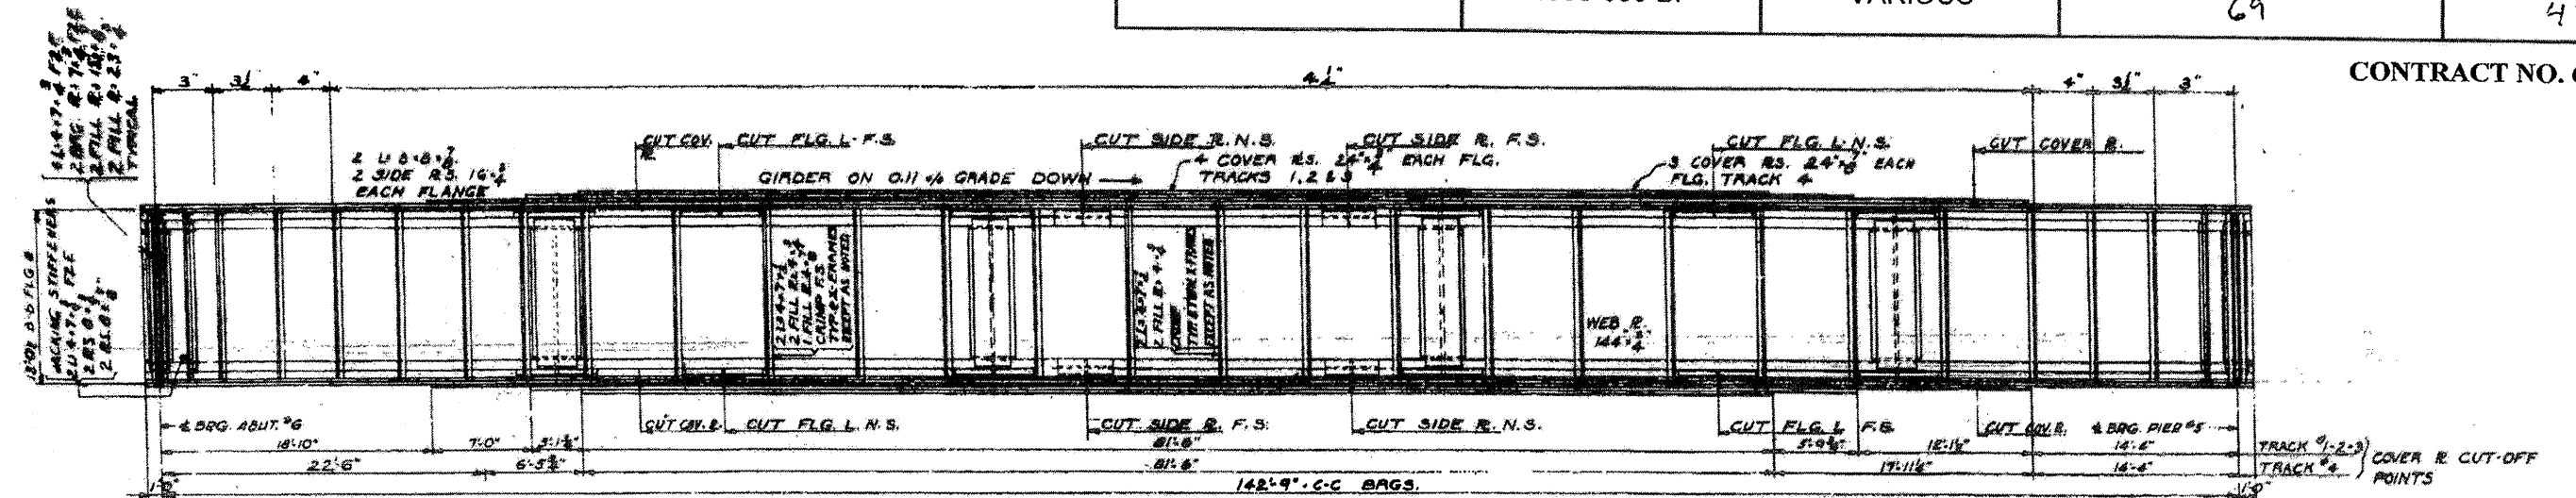


SECTION A-A

GIRDERS FOR TRACKS *1,2,3 SHOWN
GIRDER FOR TRACK *4 SIMILAR EXCEPT AS NOTED

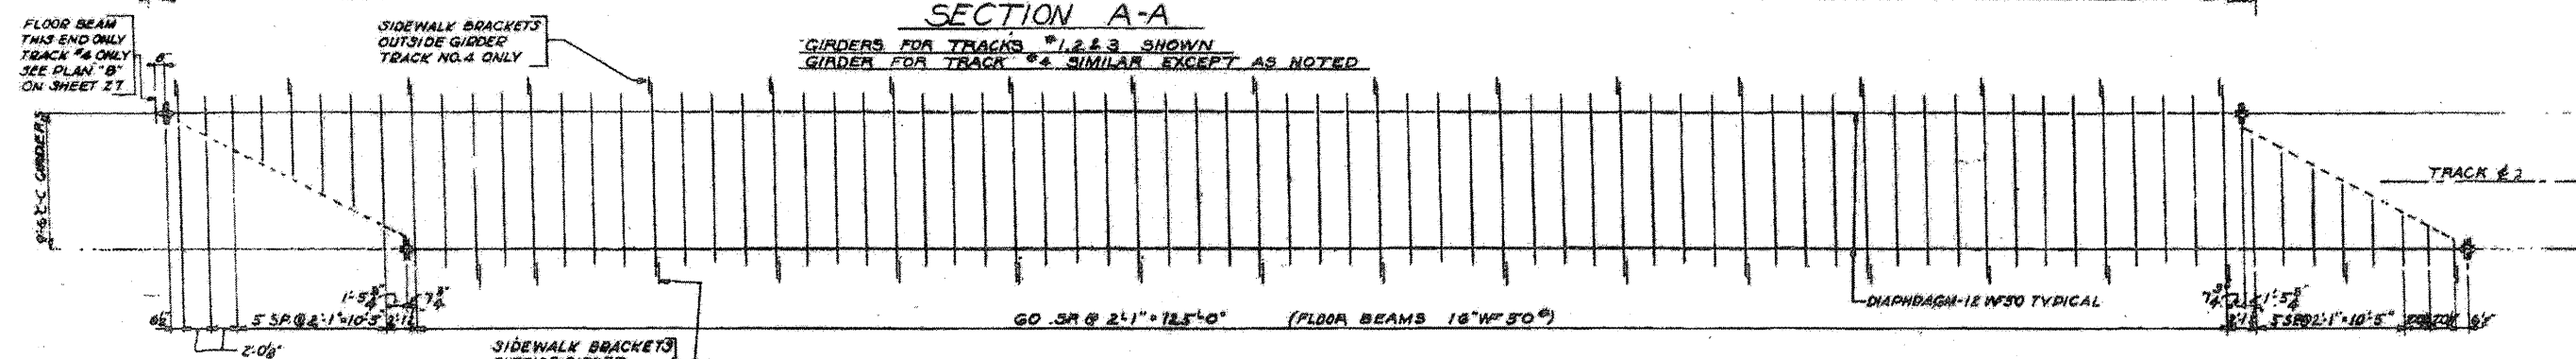

PLAN OF FLOOR BEAMS

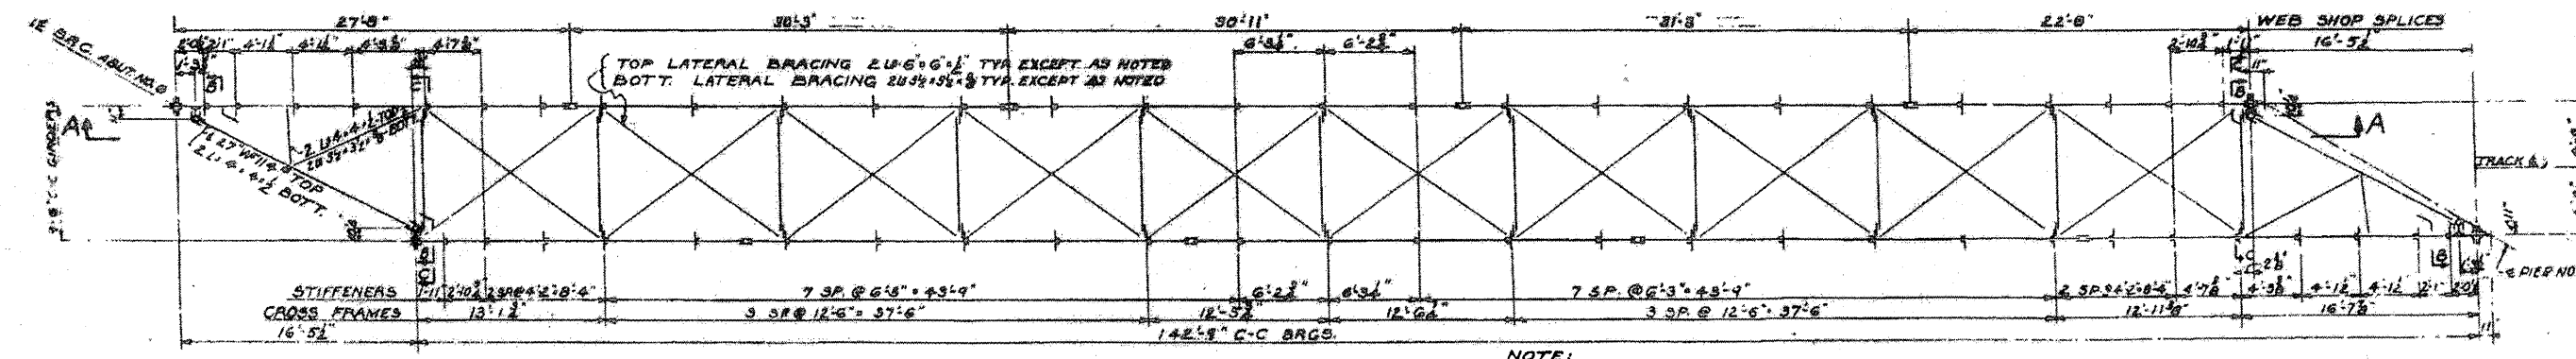

PLAN OF LATERAL BRACING
SCALE: 1/8"=1'-0"

NOTE:
GIRDERS ARE SYMMETRICAL
BY ROTATION EXCEPT AS NOTED.

LOCATION NO. 9
EXIST. BRIDGE PLANS
UP RR OVER I-90/94 & CTA
SN 016-0119