
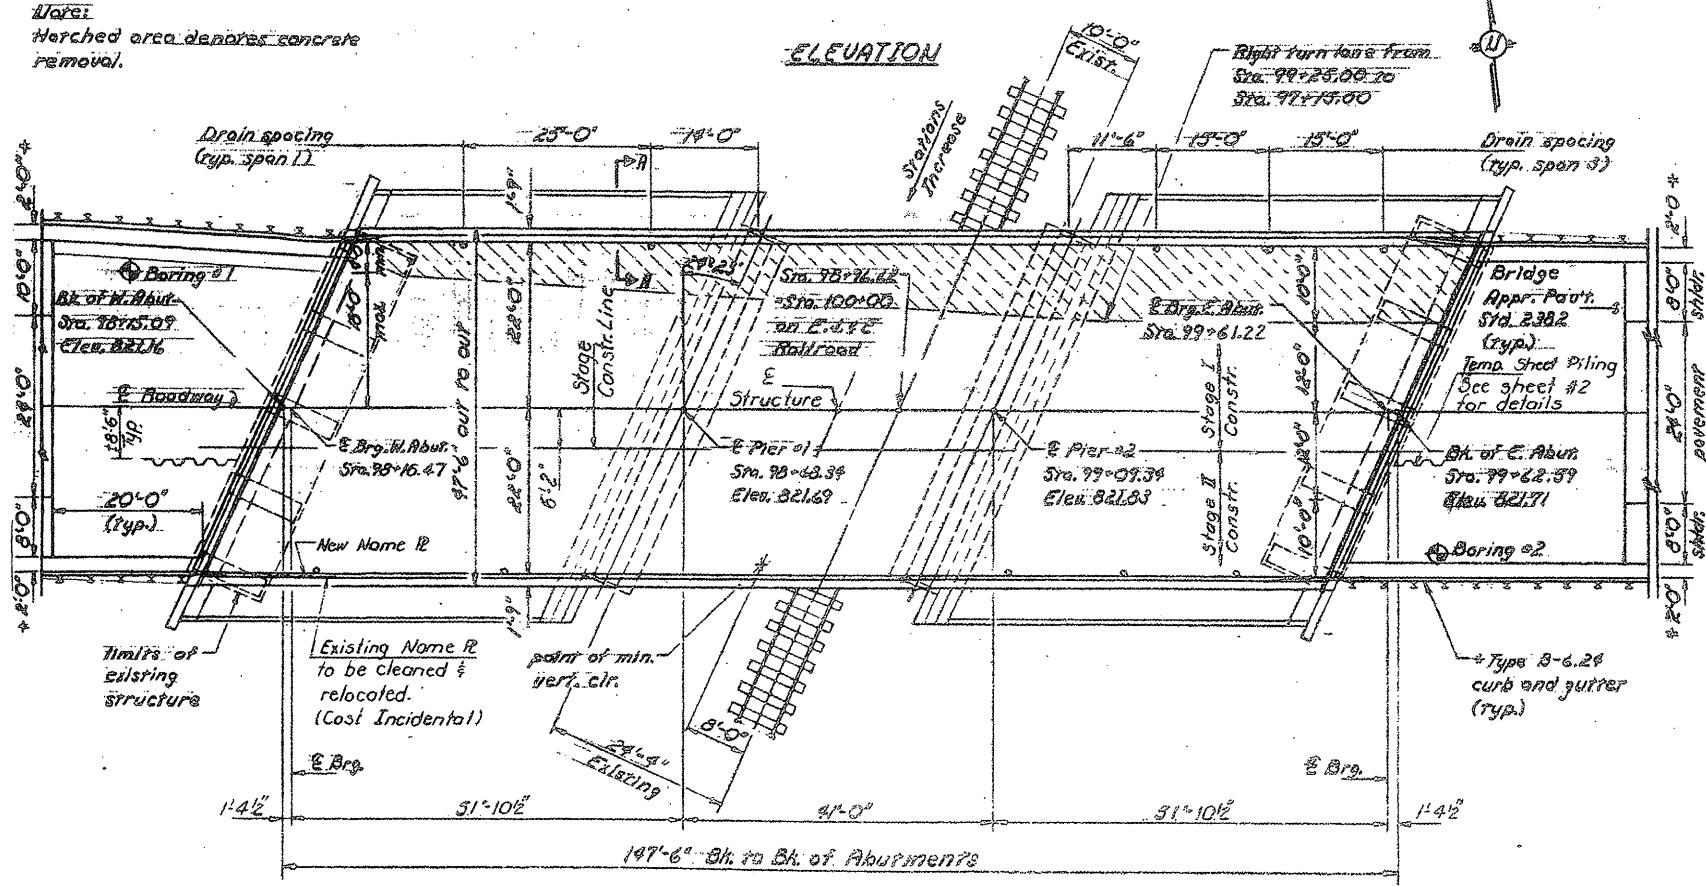


ROUTE	SECTION	COUNTY	TOTAL SHEETS	SHEET NUMBER
VARIOUS	2008-053 BP	VARIOUS	69	48

CONTRACT NO. 60F04

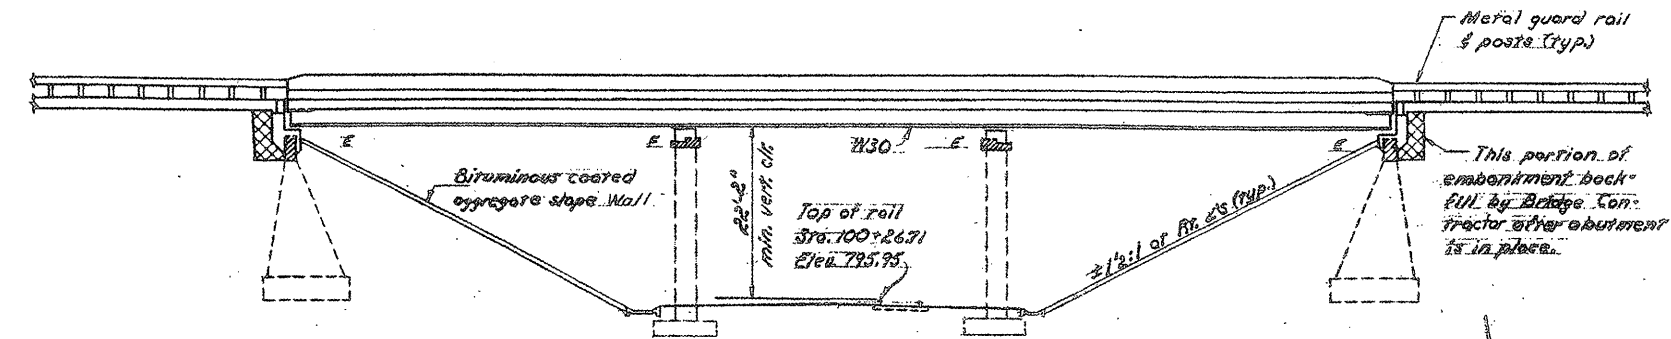

PLAN

FOR INFORMATION ONLY

LOCATION NO. 10
EXIST. BRIDGE PLANS
IL 19 OVER EJ&E RR
SN 016-0948