
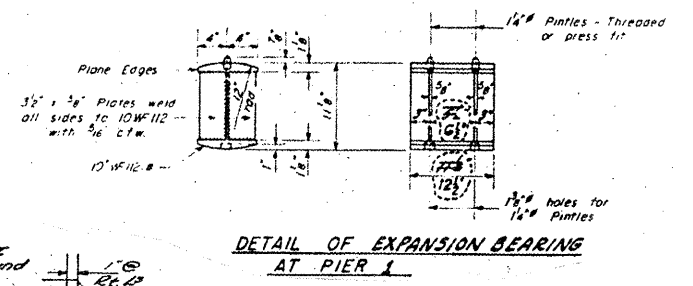
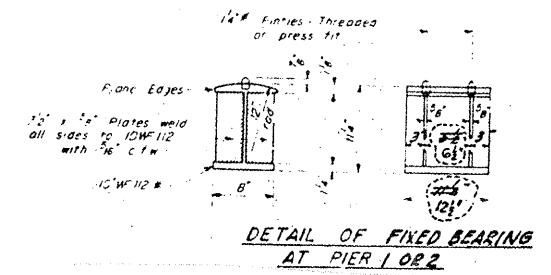







ROUTE VARIOUS	SECTION 2008-053 BP	COUNTY VARIOUS	TOTAL SHEETS 69	SHEET NUMBER 63
------------------	------------------------	-------------------	-----------------------	-----------------------

CONTRACT NO. 60F04

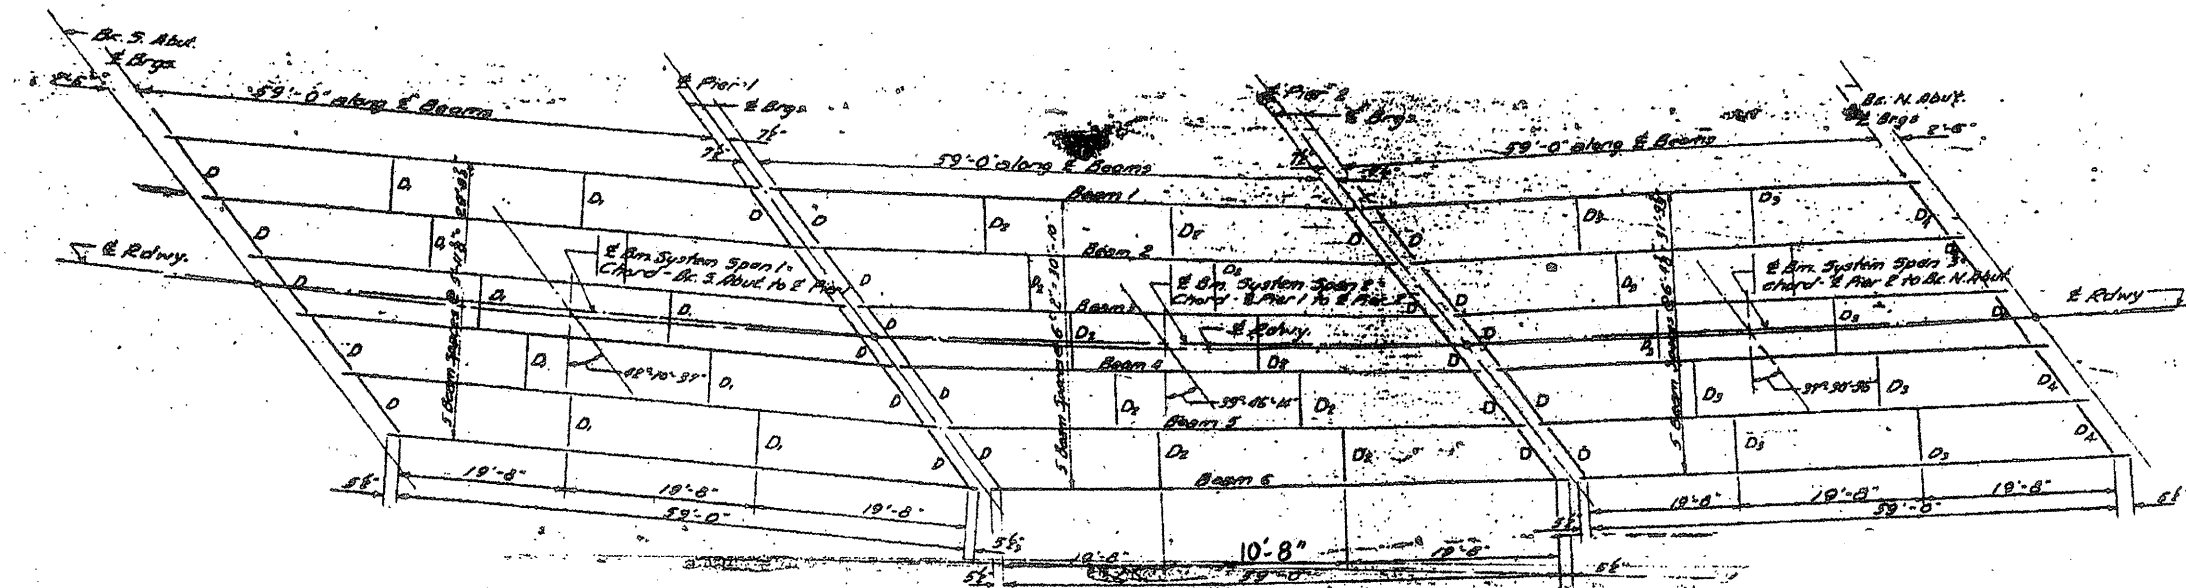

STRUCTURAL STEEL LAYOUT
All beams 33 WF130

7/8" holes @ 12" cts for 3/4" bolts.
All bolts shall be burned, sawed or clipped off flush with face of angles after forms are removed.

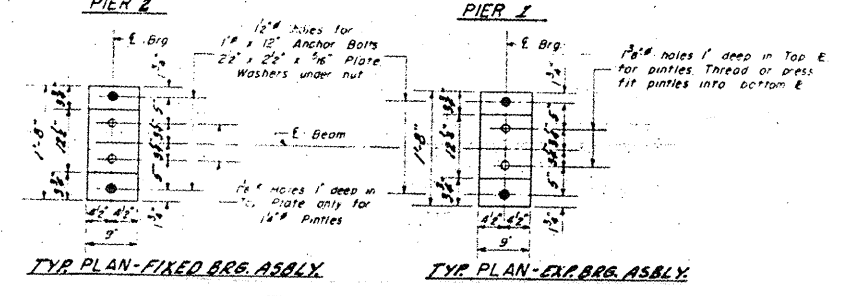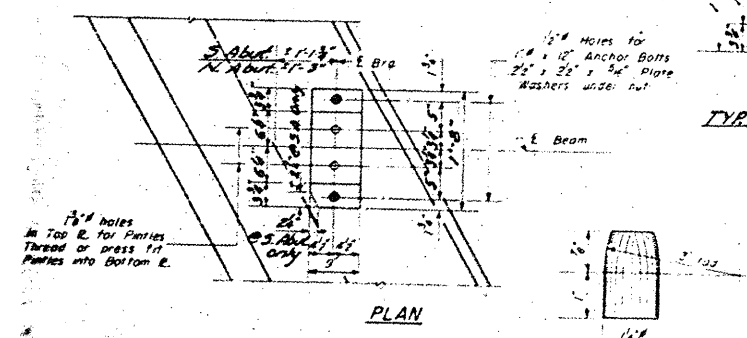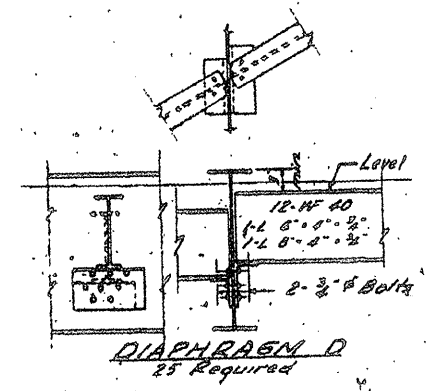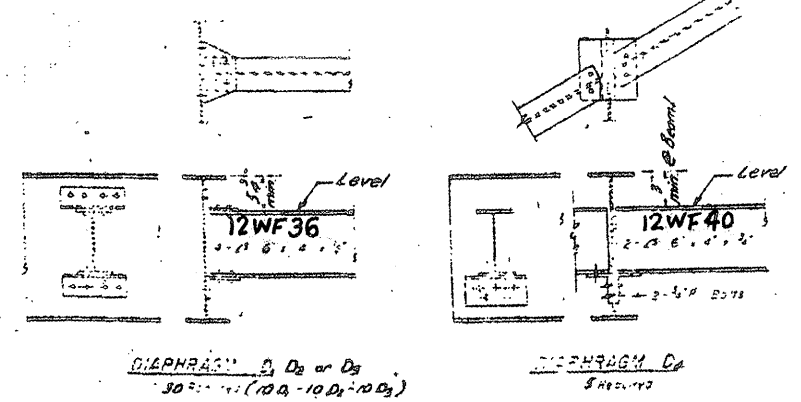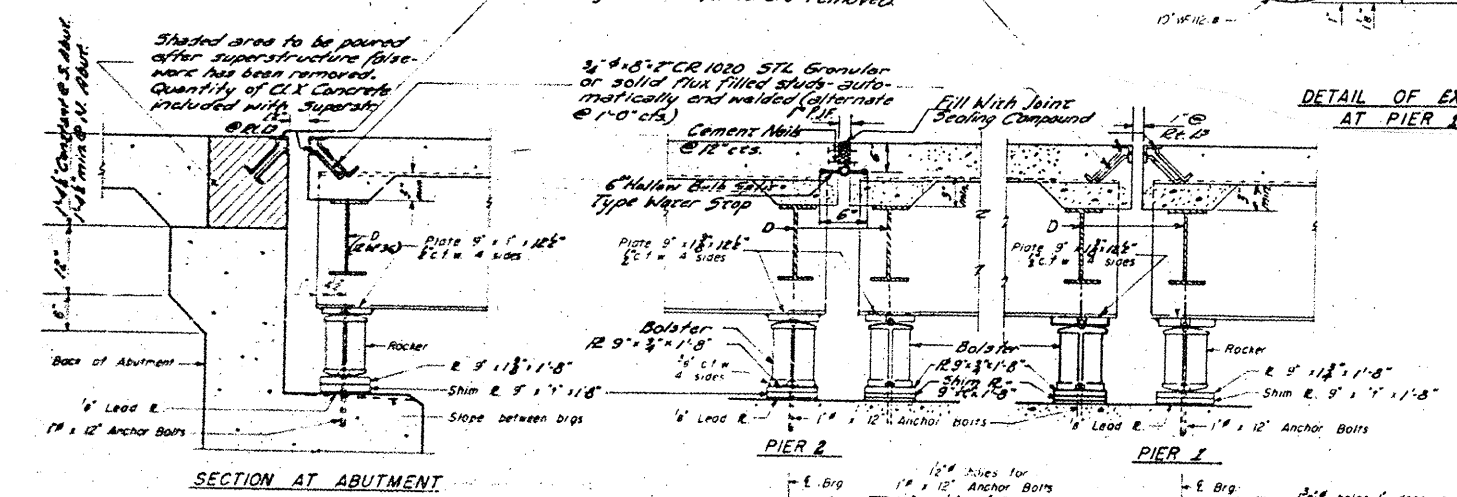

LOCATION NO. 14
EXIST. BRIDGE PLANS
IL 113 OVER HORSE CREEK
SN 099-0171