


F.A.J. RTE.	SECTION	COUNTY	TOTAL SHEETS	SHEET NO.
116	06-00104-02-WR	McHENRY	38	6
STA. 135+50		TO STA. 162+53		
FED. ROAD DIST. NO. 1		ILLINOIS	FED. AID PROJECT	

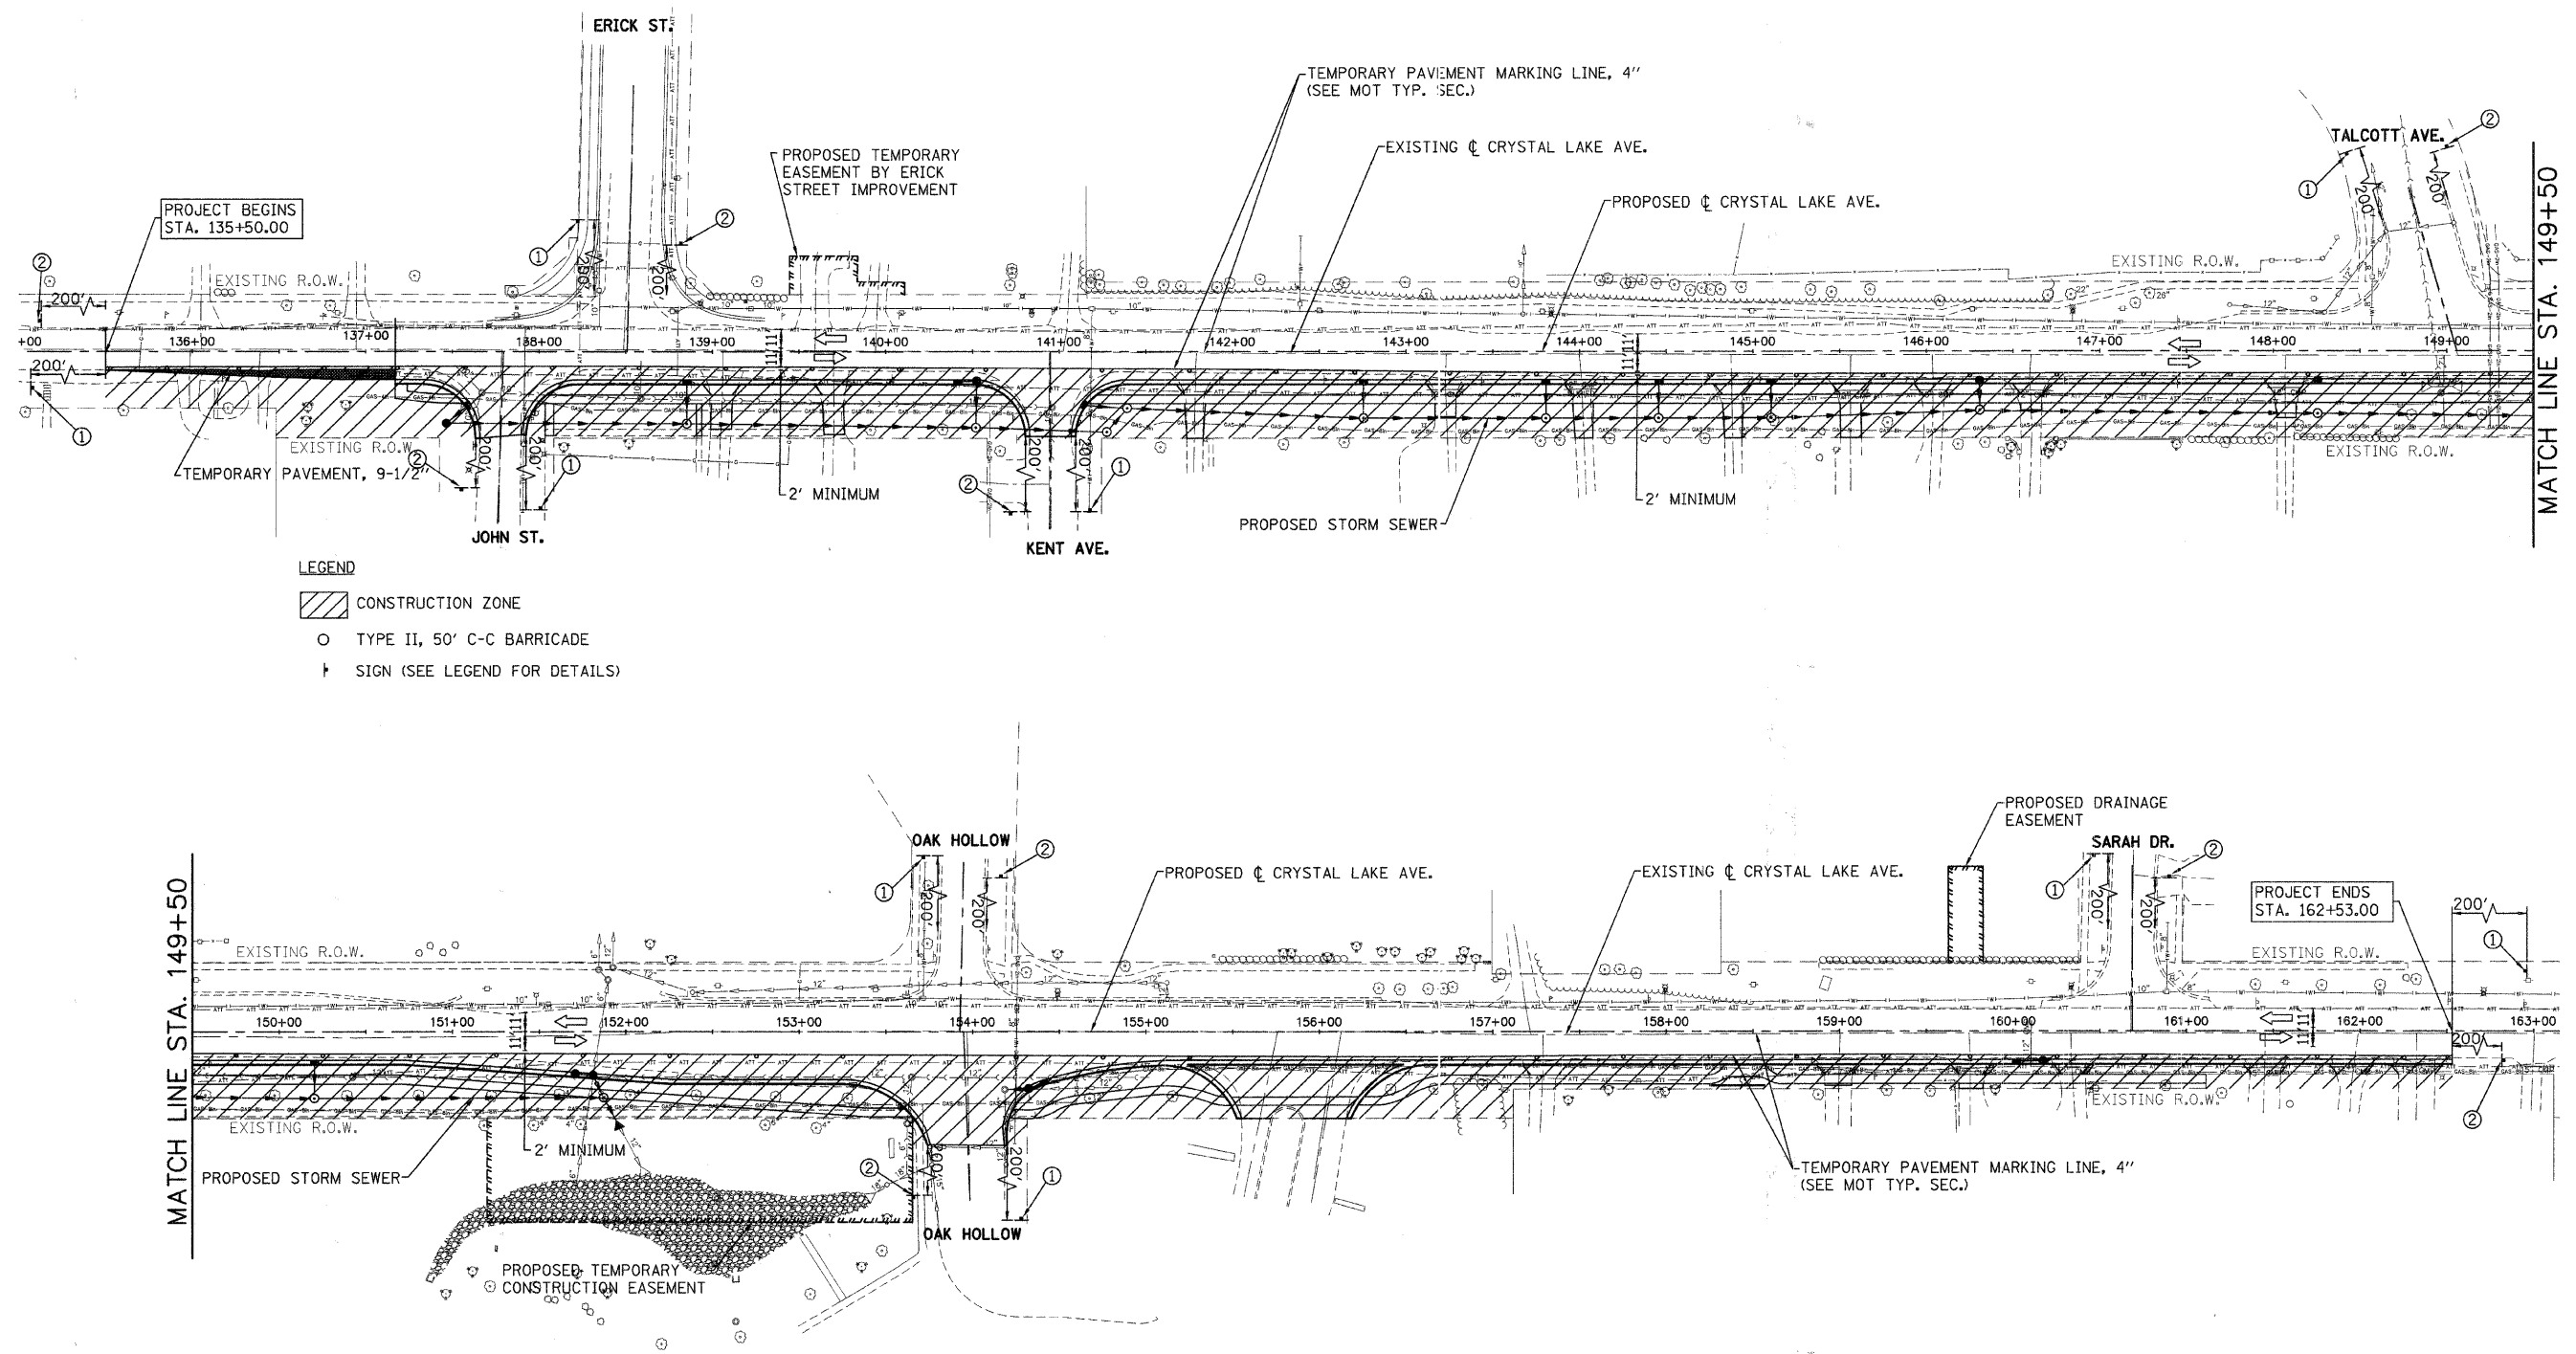

- LEGEND**
- CONSTRUCTION ZONE
 - TYPE II, 50' C-C BARRICADE
 - SIGN (SEE LEGEND FOR DETAILS)

REVISIONS	
NAME	DATE

ILLINOIS DEPARTMENT OF TRANSPORTATION
F.A.J. ROUTE 116 (EAST CRYSTAL LAKE AVE)

TRAFFIC CONTROL
STAGE 1

SCALE: 1" = 50'
DATE 10/30/08
DRAWN BY LP
CHECKED BY JIP