



F.A.U. RTE.	SECTION	COUNTY	TOTAL SHEETS	SHEET NO.
116	06-00104-02-WR	McHENRY	38	7
STA. 135+50		TO STA. 162+53		
FED. ROAD DIST. NO. 1		ILLINOIS	FED. AID PROJECT	

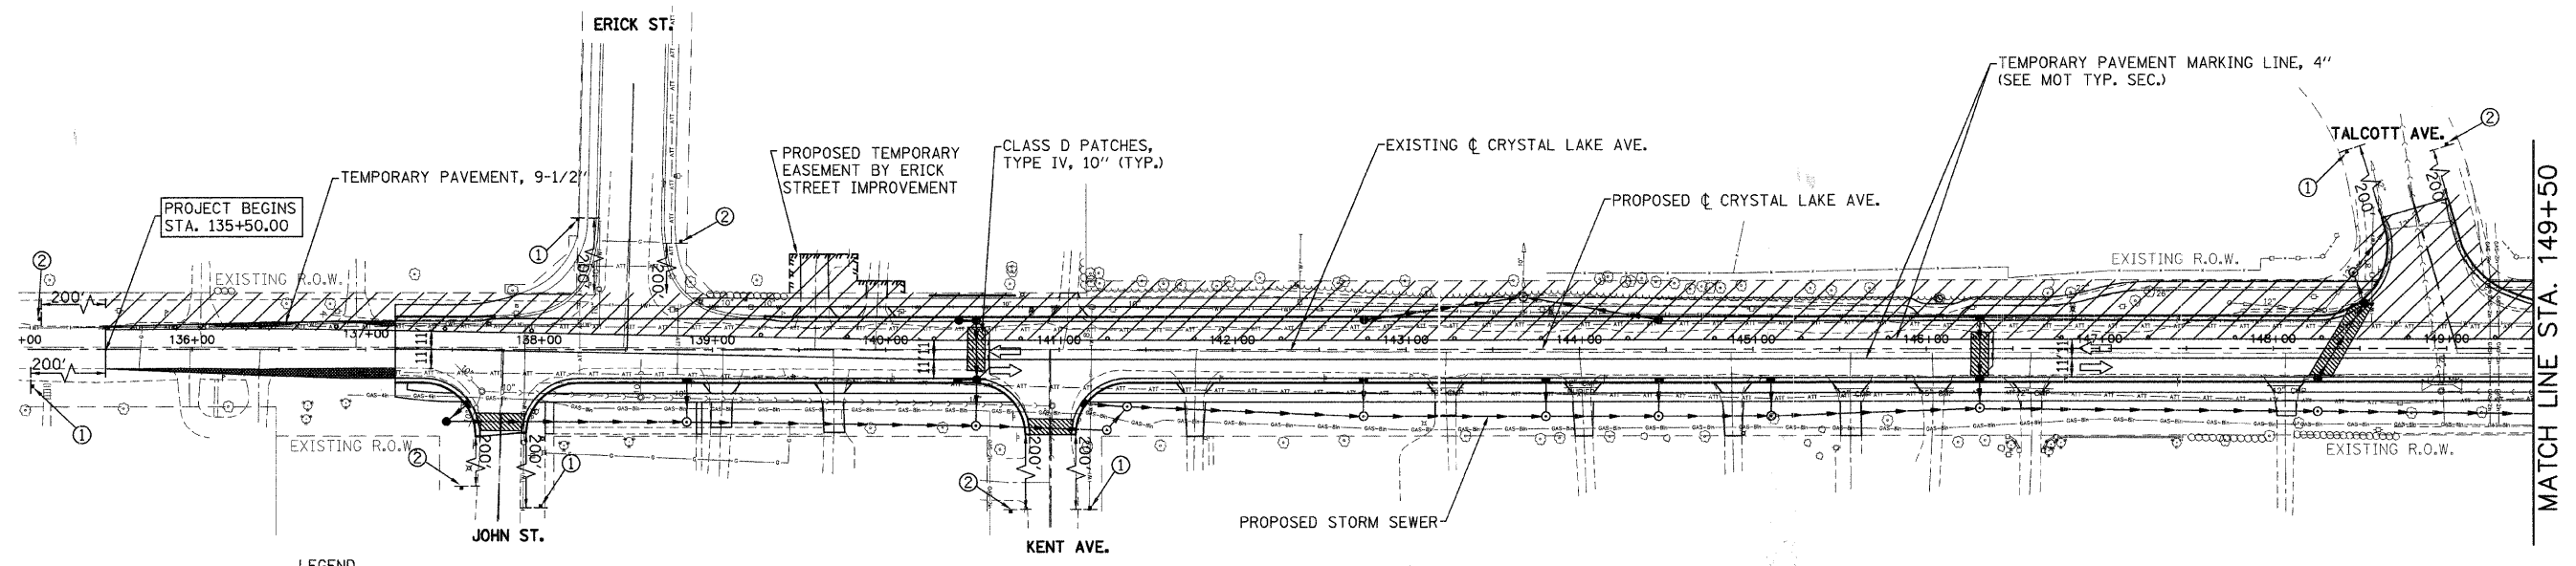

- LEGEND**
- CONSTRUCTION ZONE
  - TYPE II, 50' C-C BARRICADE
  - SIGN (SEE LEGEND FOR DETAILS)

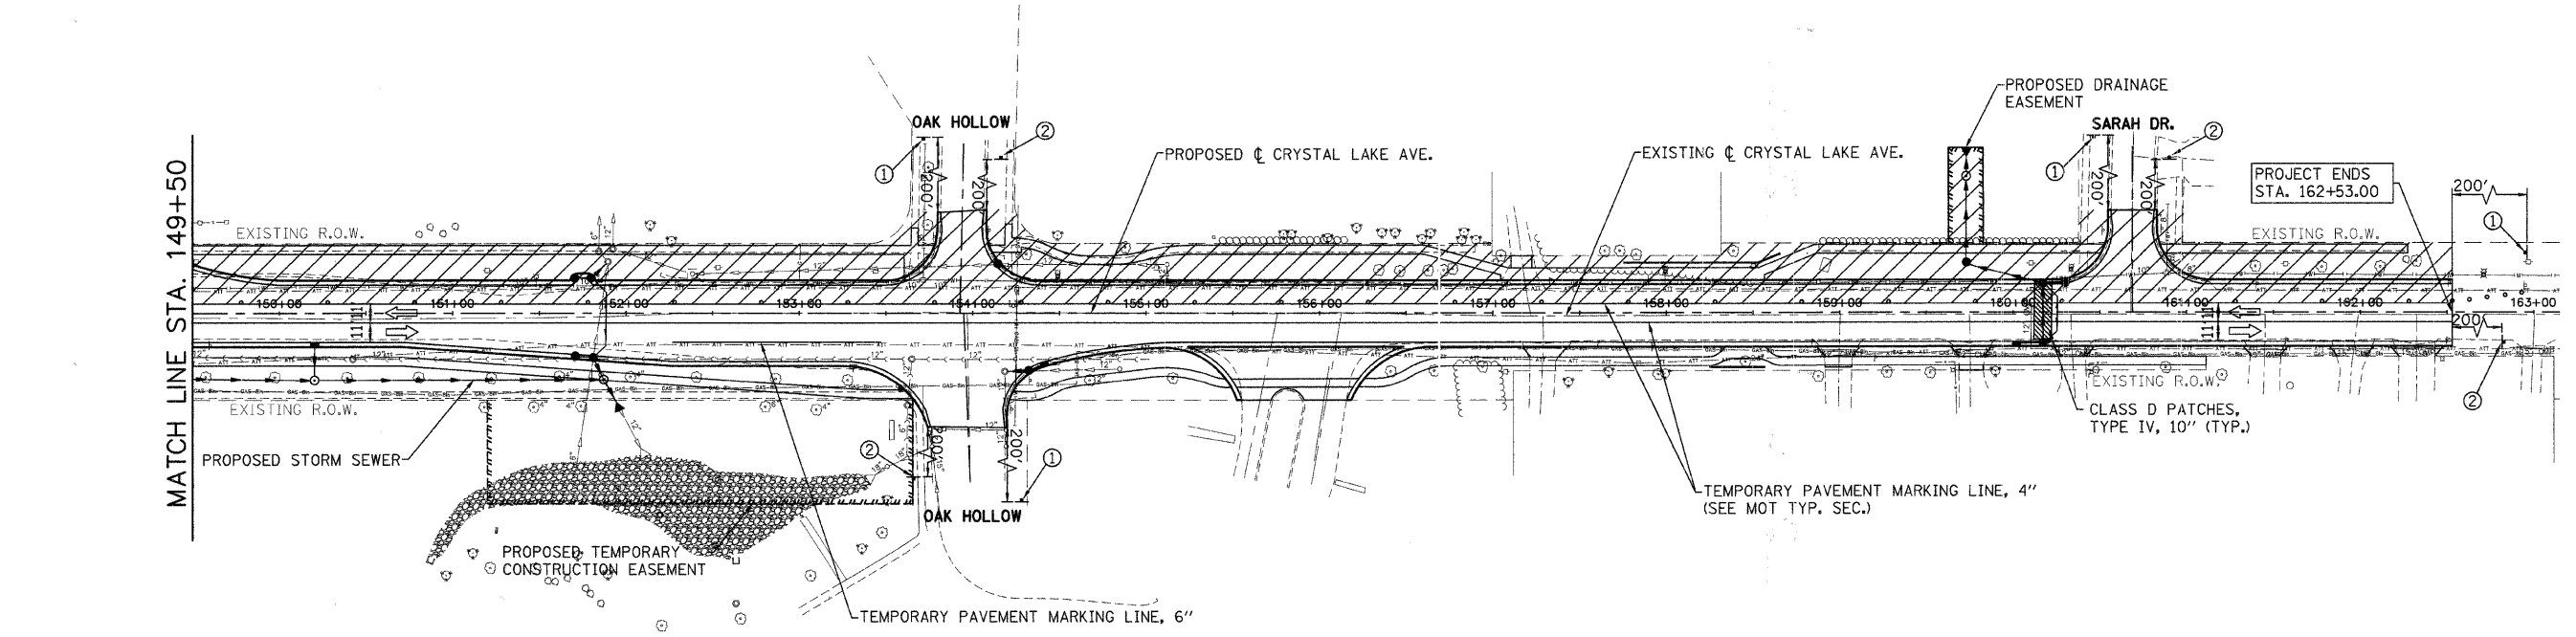

REVISIONS	
NAME	DATE

ILLINOIS DEPARTMENT OF TRANSPORTATION  
F.A.U. ROUTE 116 (EAST CRYSTAL LAKE AVE)

TRAFFIC CONTROL  
STAGE 2

SCALE: 1" = 50'  
DATE 10/30/08  
DRAWN BY LP  
CHECKED BY JIP