



| F.A.J. RTE.                                     | SECTION        | COUNTY         | TOTAL SHEETS | SHEET NO. |
|---|----------------|----------------|--------------|-----------|
| 116   | 06-00104-02-WR | McHENRY        | 38           | 8         |
| STA. 135+50                                     |                | TO STA. 162+53 |              |           |
| FED. ROAD DIST. NO. 1 ILLINOIS FED. AID PROJECT |                |                |              |           |

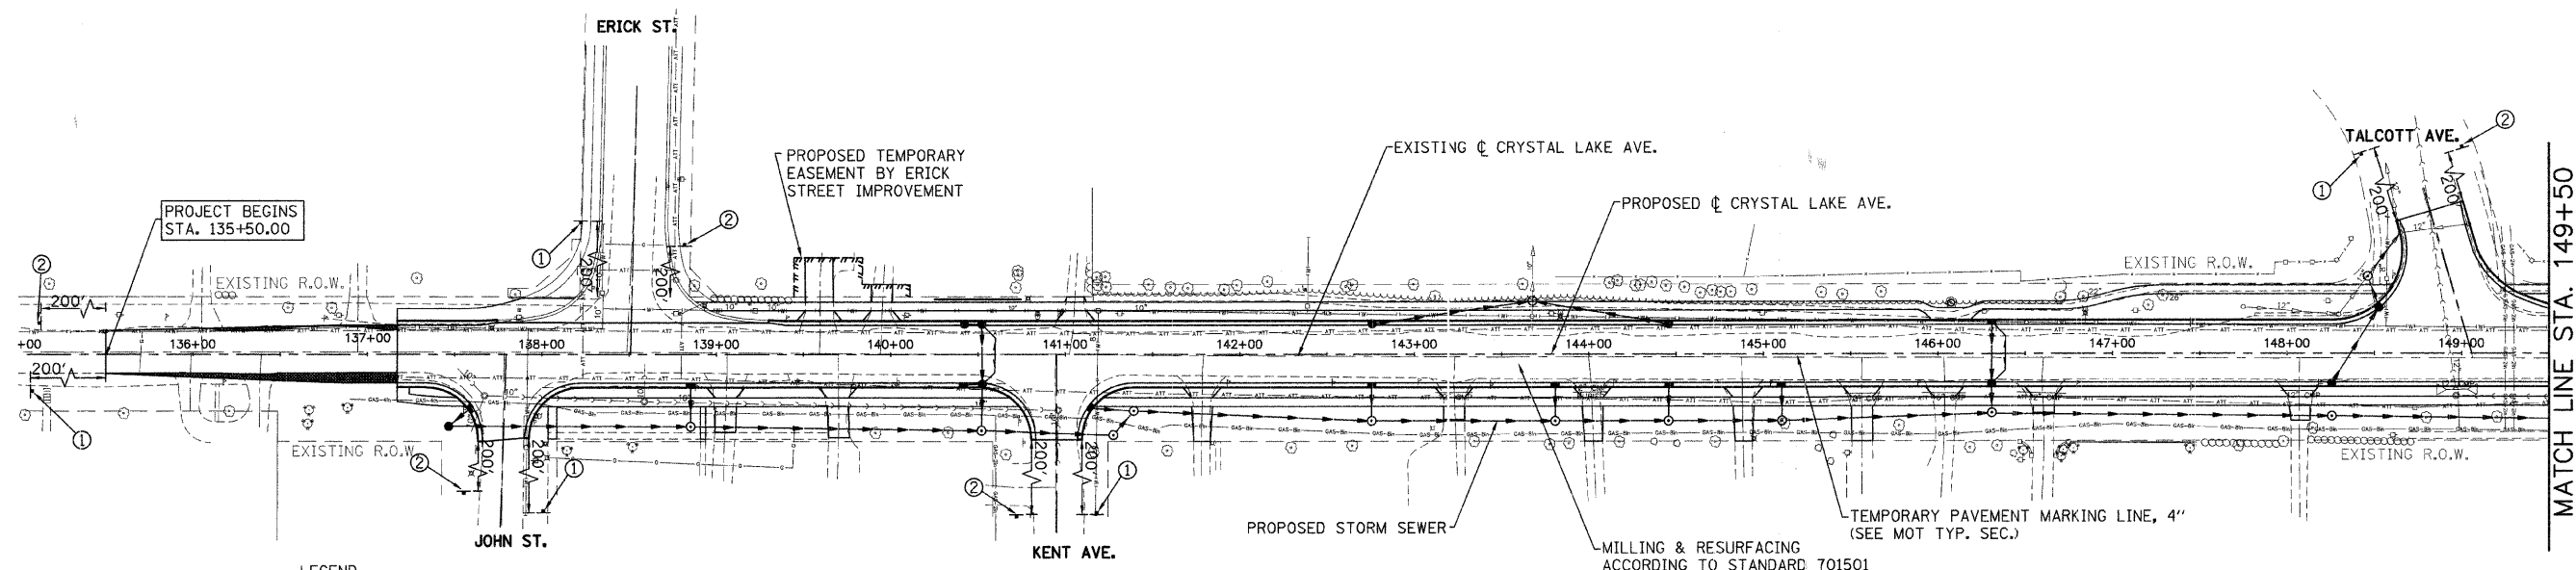

- LEGEND**
- CONSTRUCTION ZONE
  - TYPE II, 50' C-C BARRICADE
  - SIGN (SEE LEGEND FOR DETAILS)

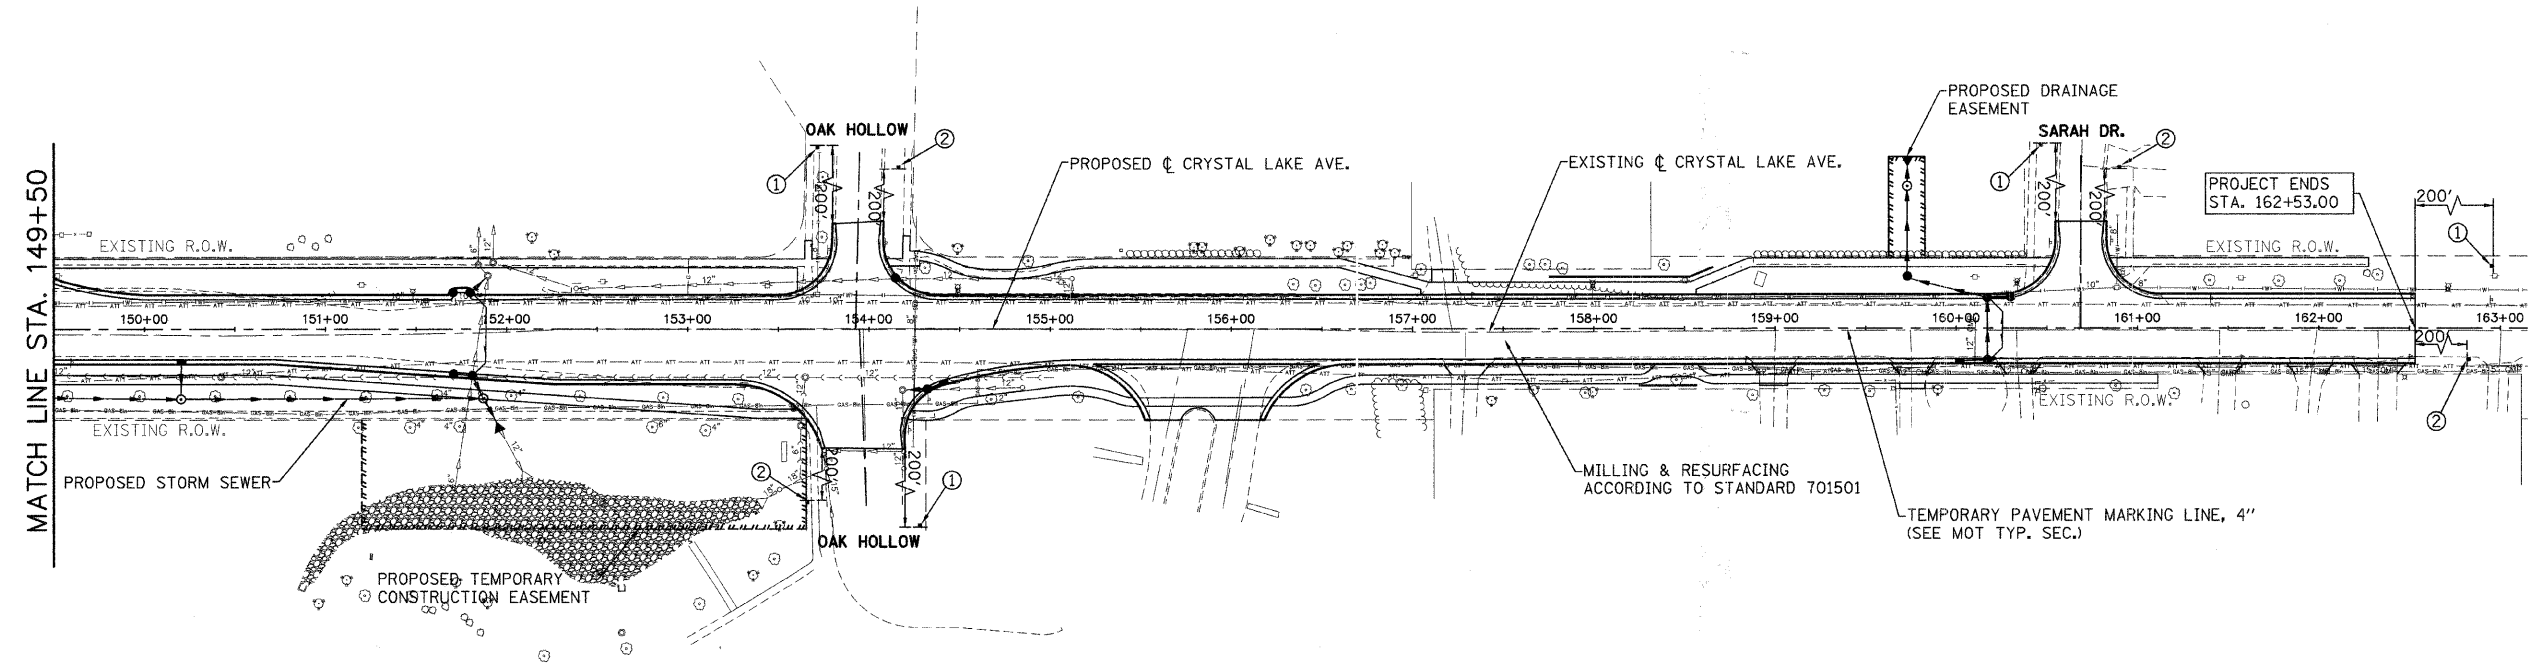

| REVISIONS |      |
|-----------|------|
| NAME      | DATE |
|           |      |
|           |      |
ILLINOIS DEPARTMENT OF TRANSPORTATION  
F.A.J. ROUTE 116 (EAST CRYSTAL LAKE AVE)

TRAFFIC CONTROL  
STAGE 3

SCALE: 1" = 50'  
DATE 10/30/08  
DRAWN BY LP  
CHECKED BY JIP